


Roll 33
ID 1461

CENTRAL PIT
115 118


5 cm

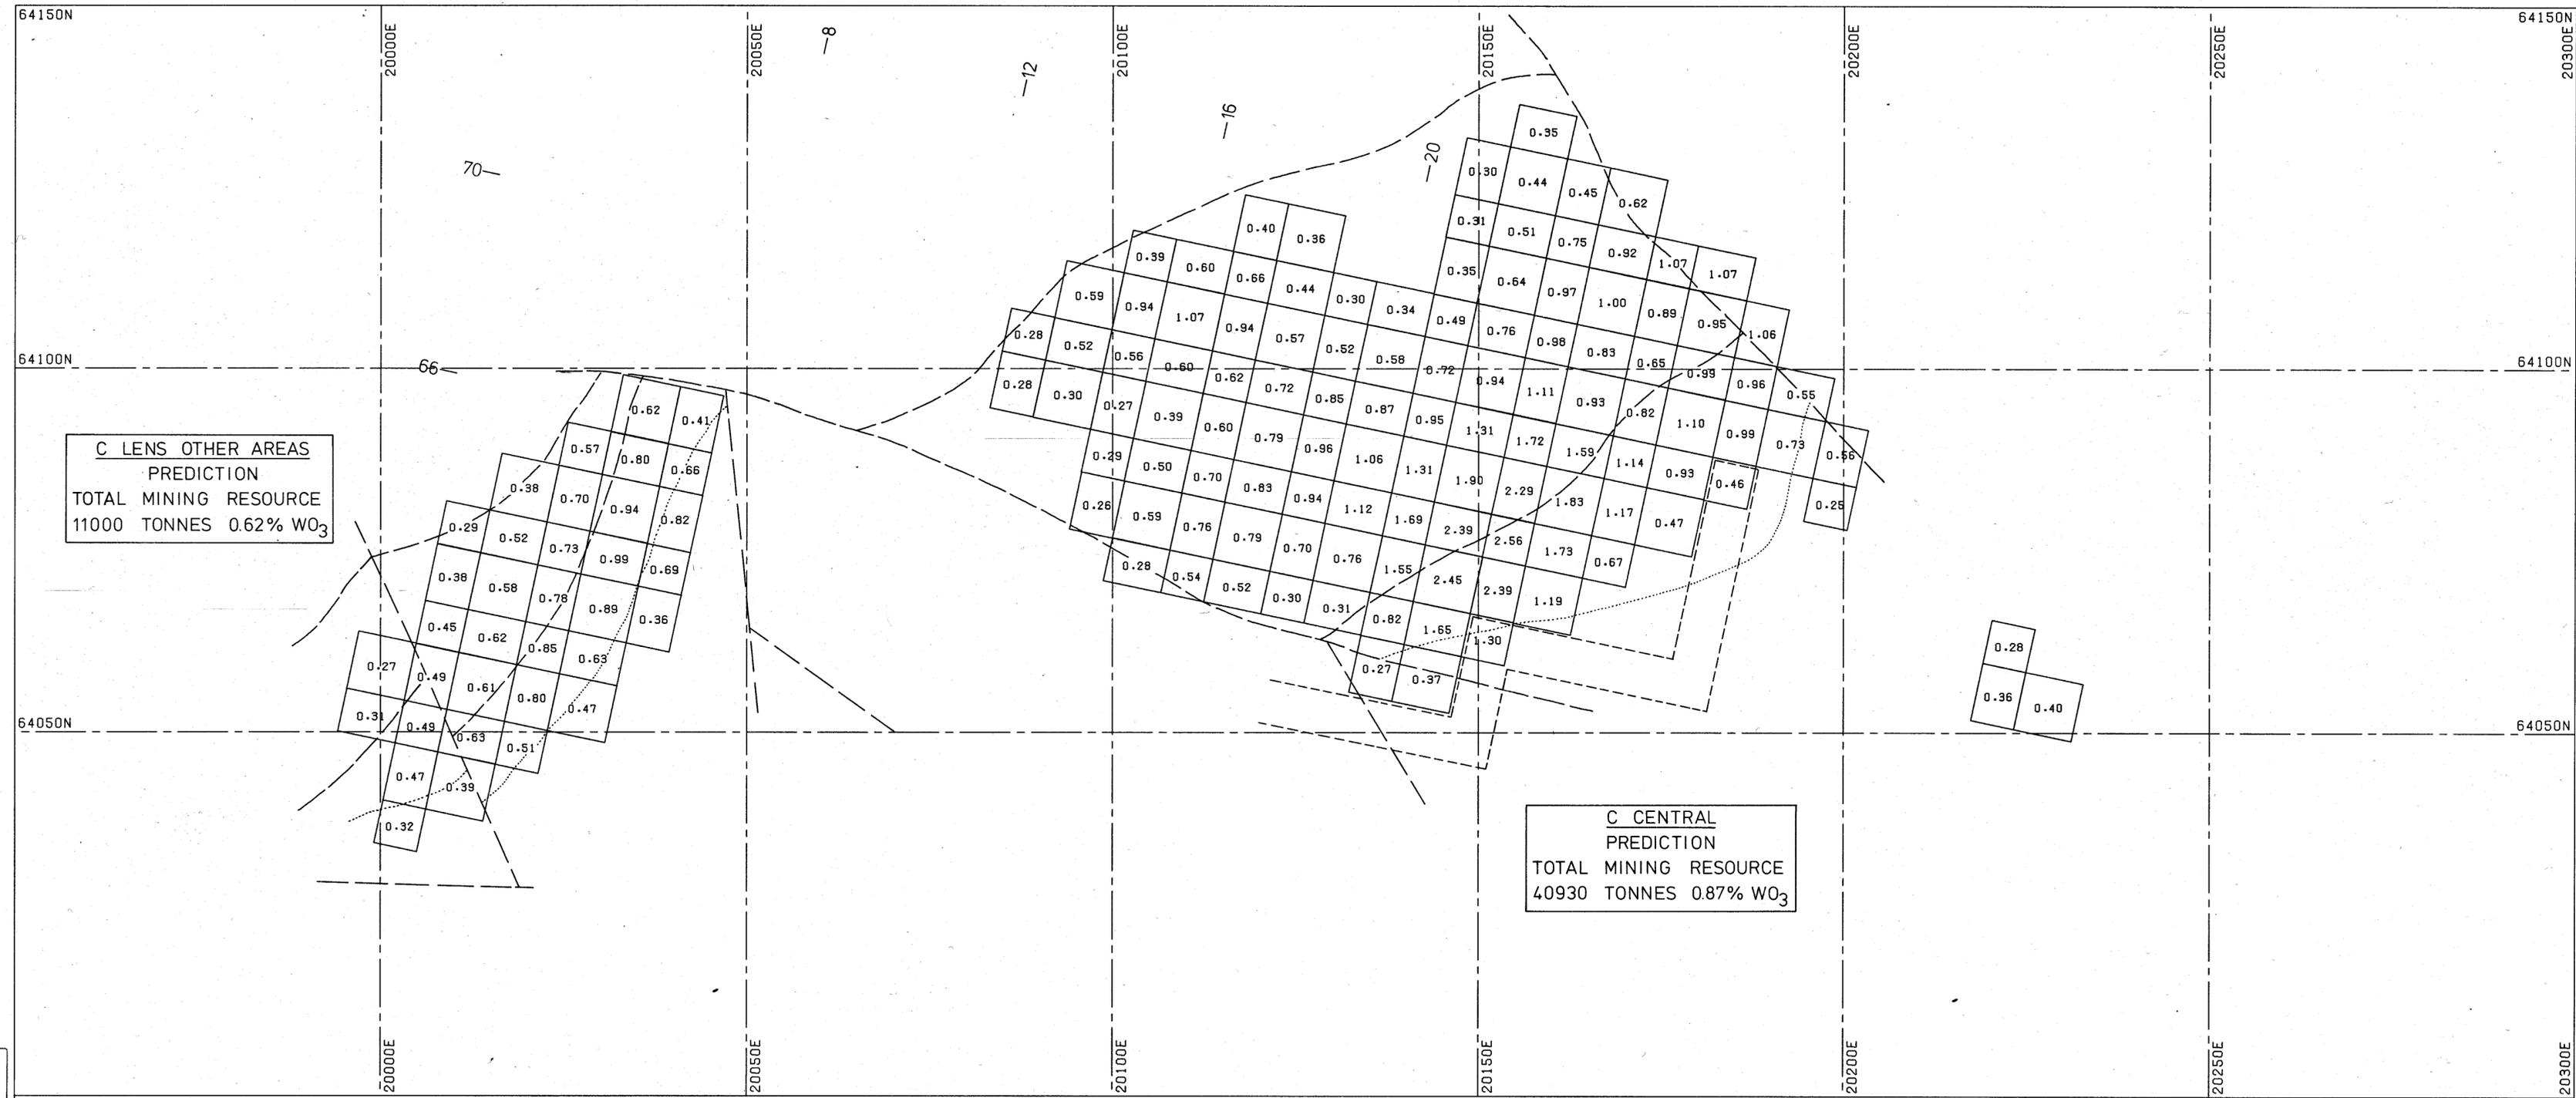

C LENS OTHER AREAS
PREDICTION
TOTAL MINING RESOURCE
11000 TONNES 0.62% WO₃

C CENTRAL
PREDICTION
TOTAL MINING RESOURCE
40930 TONNES 0.87% WO₃

GEOPEKO LIMITED

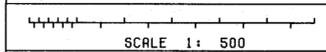

DOLPHIN MINE BLOCK GRADES
WEST OF WEDGE -115 TO -118 RL

DATE: 13/12/77
GEOLOGIST:
DRANN:
CHECKED:

64150N

64150N

64100N

64100N

64050N

64050N

20000E

20050E

20100E

20150E

20200E

20250E

20300E

70

8

12

16

20