


Roll 33
ID 1462

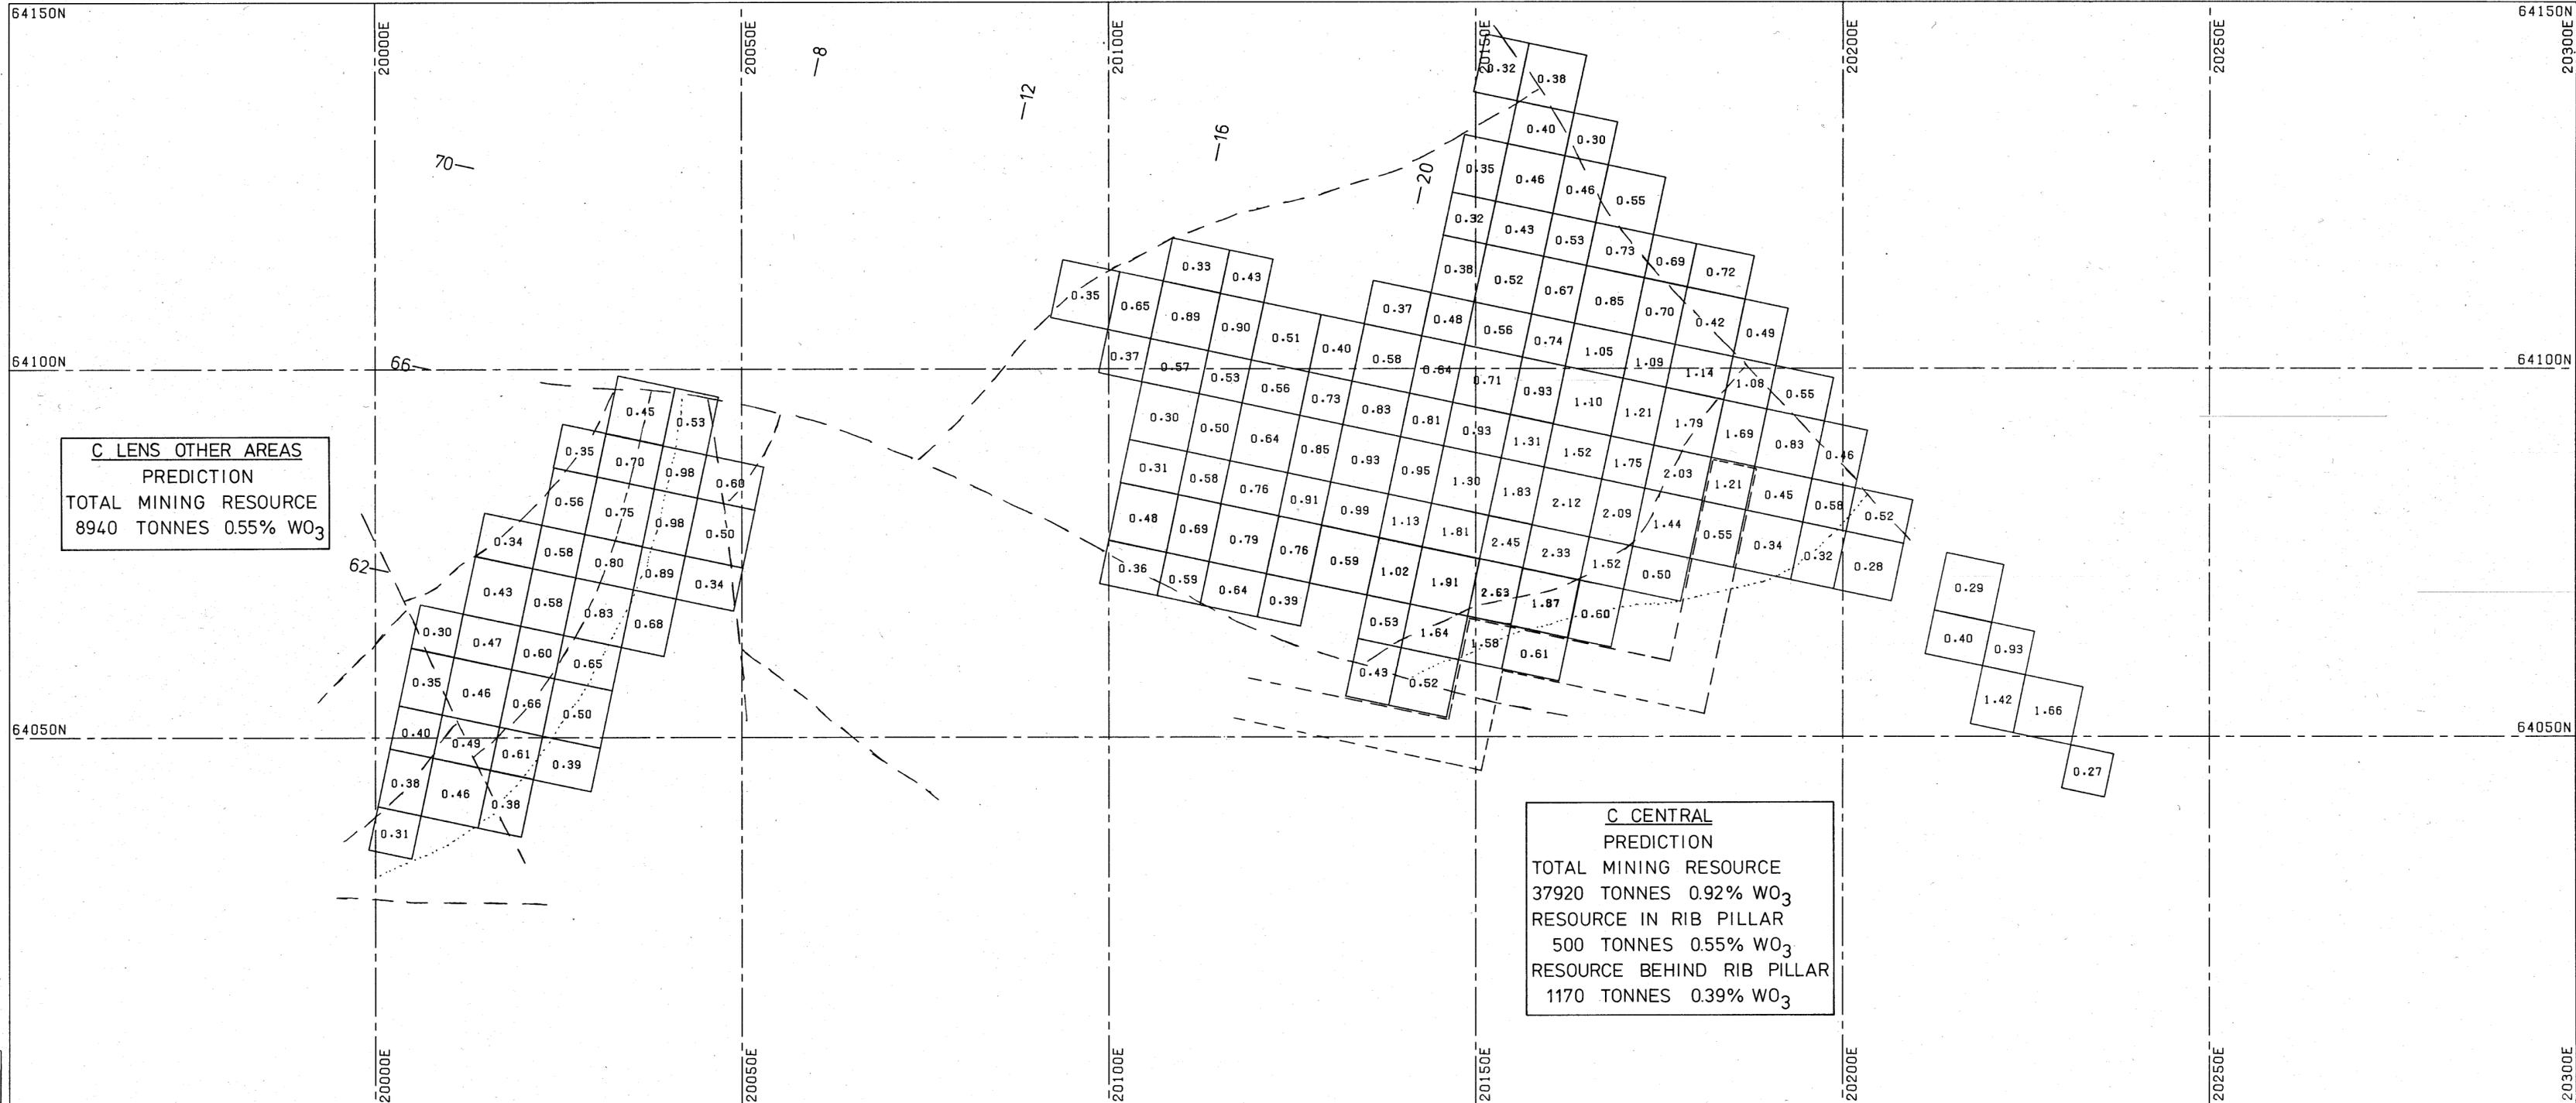

C LENS OTHER AREAS
PREDICTION
TOTAL MINING RESOURCE
8940 TONNES 0.55% WO₃

C CENTRAL
PREDICTION
TOTAL MINING RESOURCE
37920 TONNES 0.92% WO₃
RESOURCE IN RIB PILLAR
500 TONNES 0.55% WO₃
RESOURCE BEHIND RIB PILLAR
1170 TONNES 0.39% WO₃

5 cm

CENTRAL PIT
118 - 121

GEOPEKO LIMITED

SCALE 1: 500

DOLPHIN MINE BLOCK GRADES
WEST OF WEDGE -118 TO -121 RL

DATE: 12/12/77
GEOLOGIST:
DRAWN:
CHECKED:

64150N
20300E
64100N
64050N
64150N
20300E