


Roll 33
ID. 14-72

CENTRAL PIT
100-103

5 cm

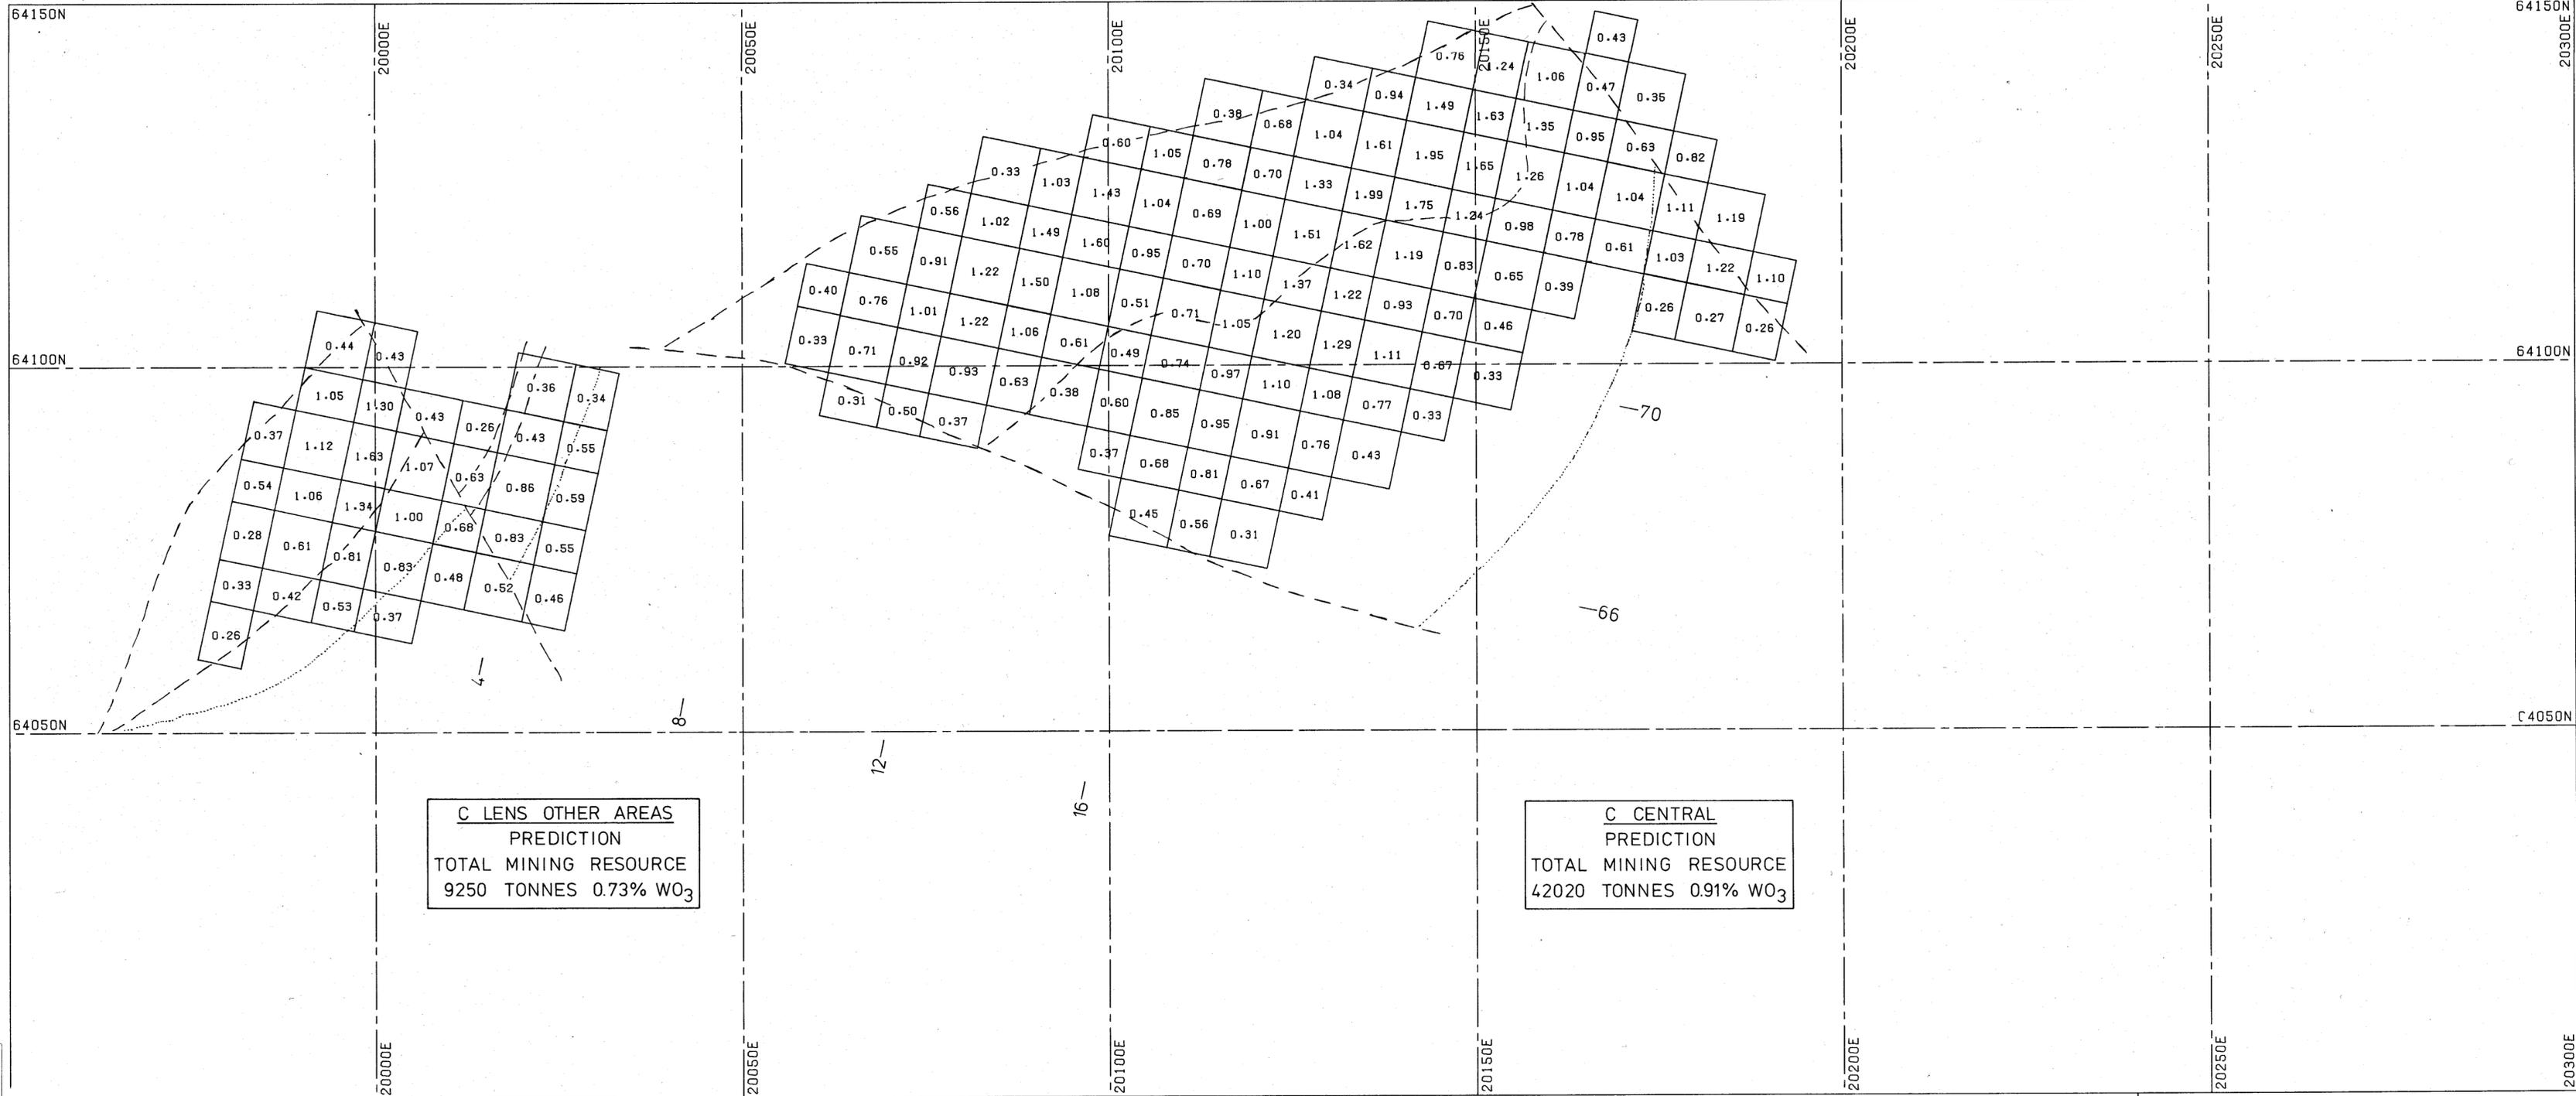

C LENS OTHER AREAS
PREDICTION
TOTAL MINING RESOURCE
9250 TONNES 0.73% WO₃

C CENTRAL
PREDICTION
TOTAL MINING RESOURCE
42020 TONNES 0.91% WO₃

GEOPEKO LIMITED

SCALE 1: 500

DOLPHIN MINE BLOCK GRADES
WEST OF WEDGE -100 TO -103 RL

DATE: 13/12/77
GEOLOGIST:
DRAWN:
CHECKED: