


5 cm

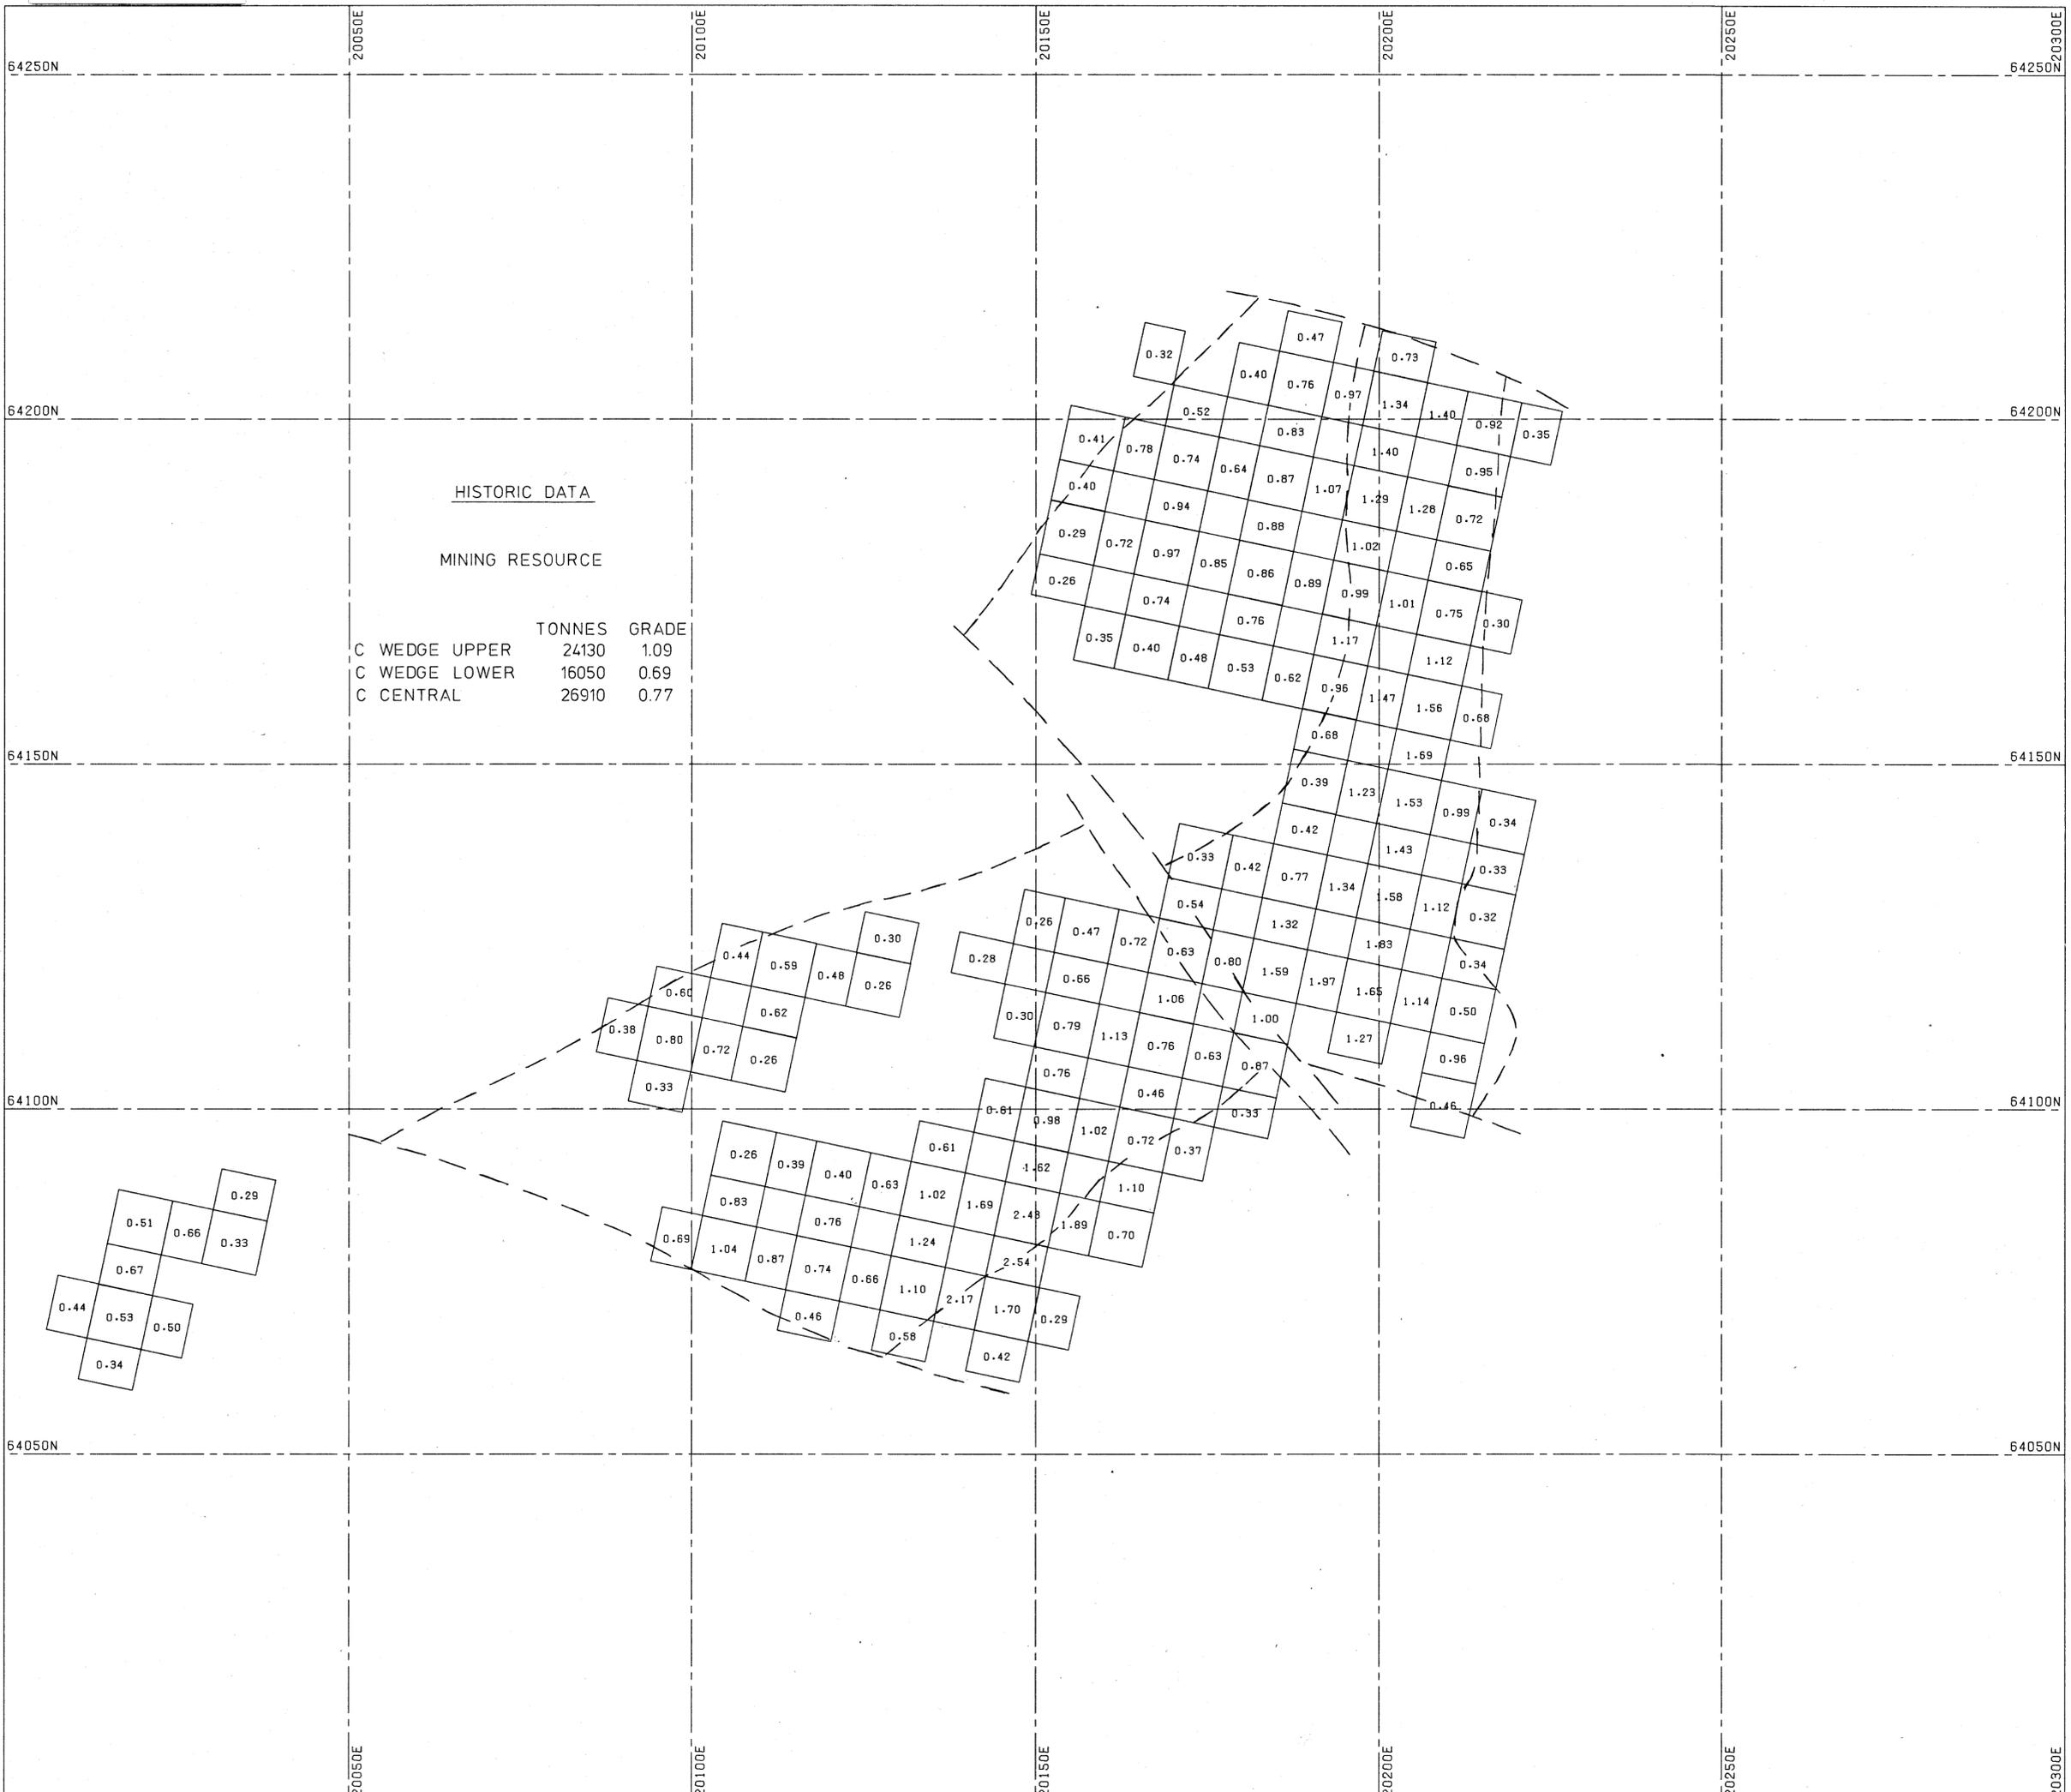

HISTORIC DATA

MINING RESOURCE

	TONNES	GRADE
C WEDGE UPPER	24130	1.09
C WEDGE LOWER	16050	0.69
C CENTRAL	26910	0.77

GEOPEKO LIMITED

SCALE 1: 500

DATE: 15/ 9/77

GEOLOGIST:

DRAWN:

CHECKED:

DOLPHIN MINE BLOCK GRADES
-113 -116 RL