


5 cm

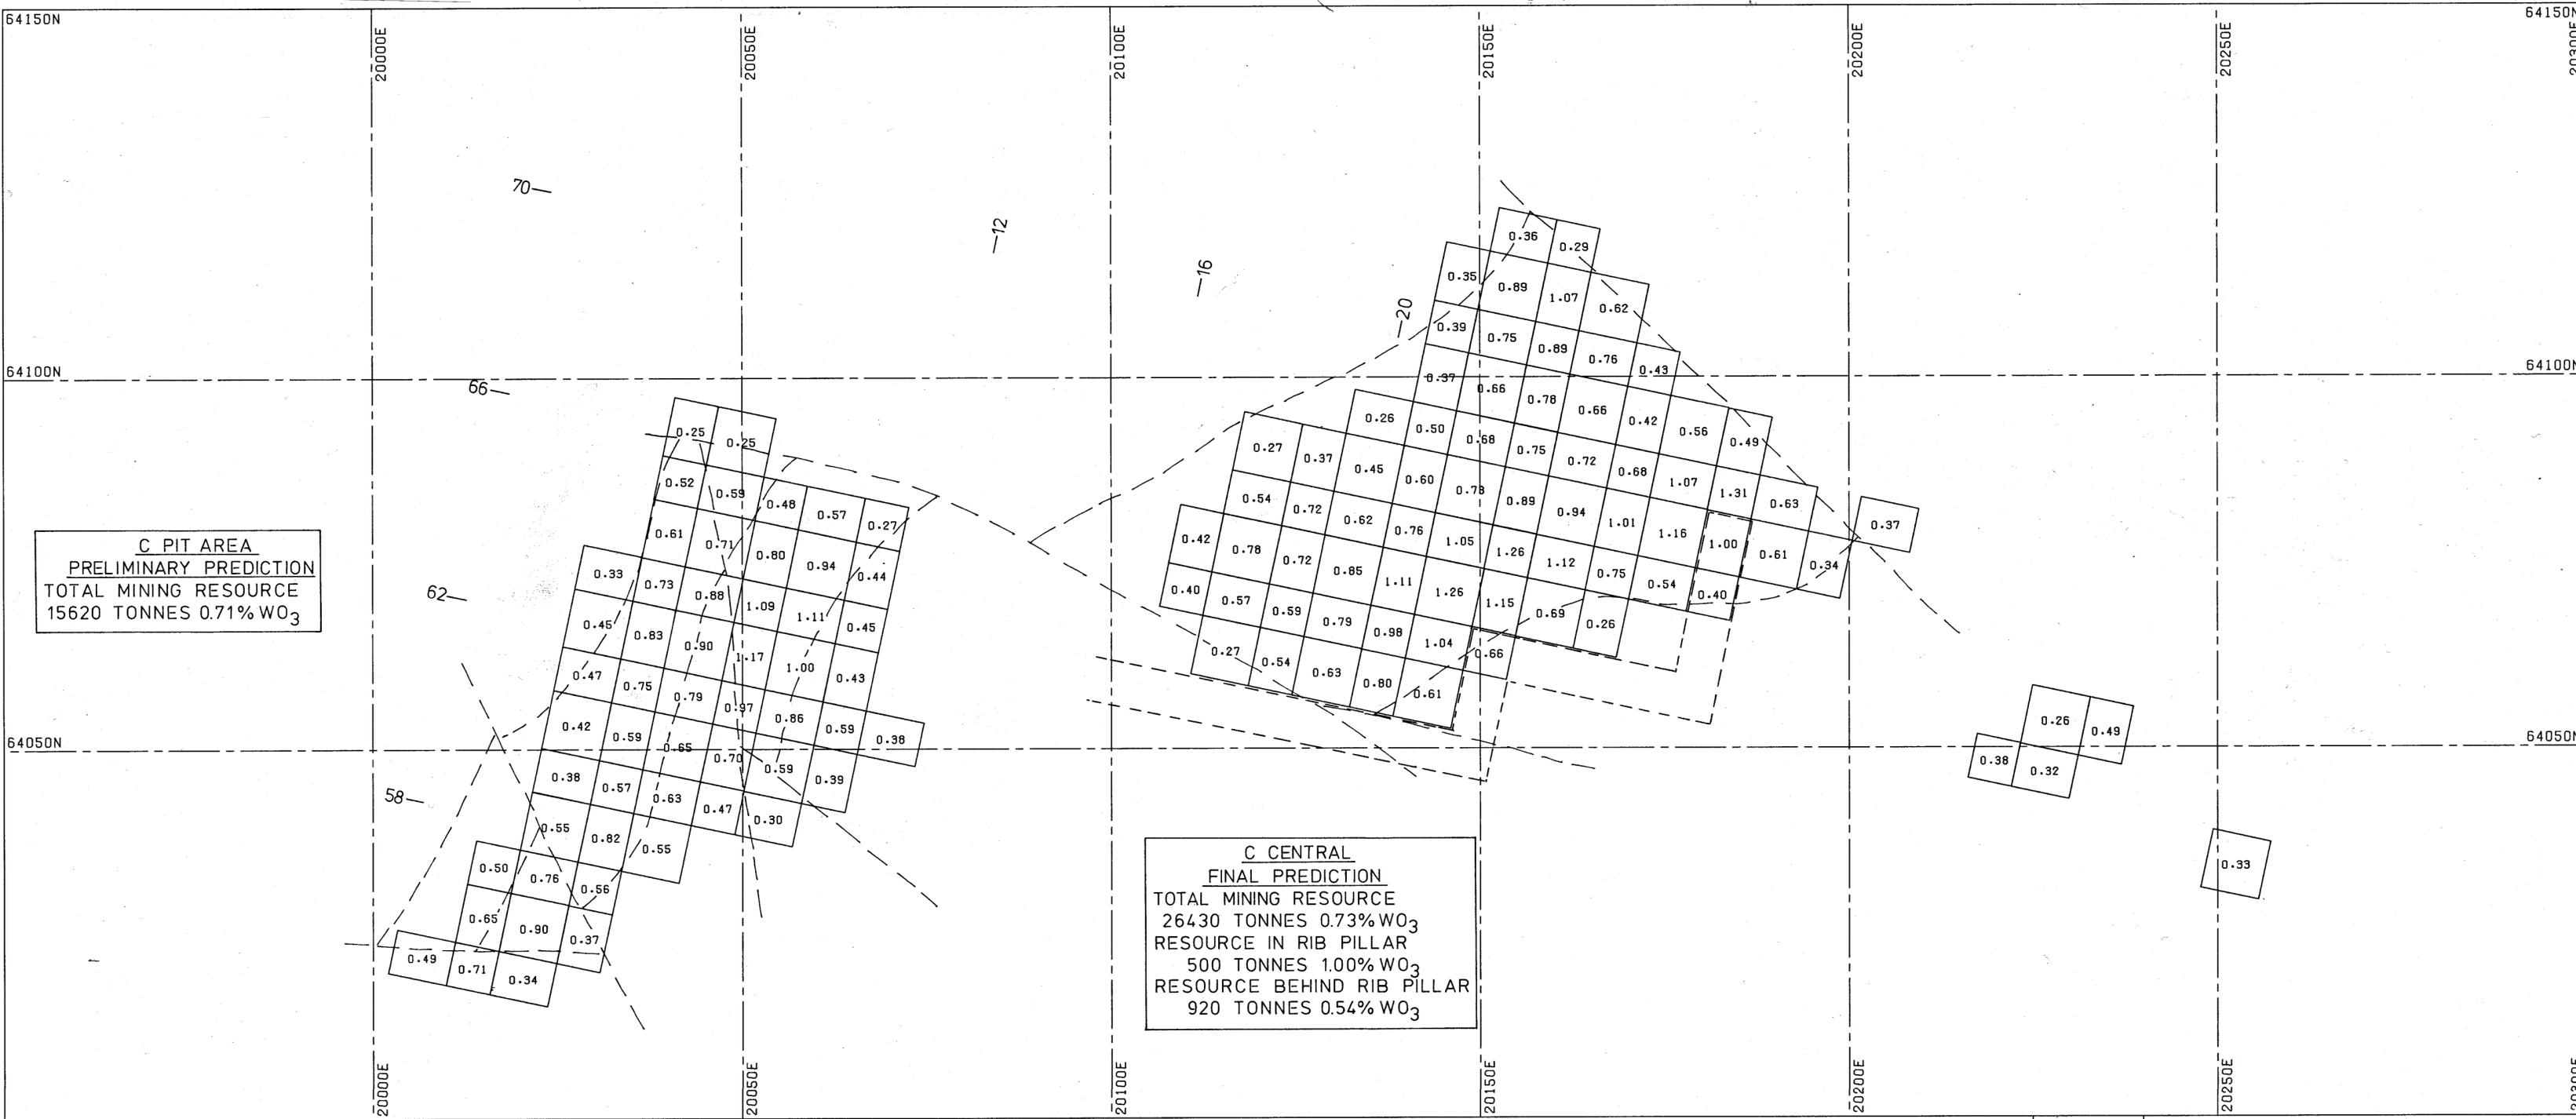

C PIT AREA
PRELIMINARY PREDICTION
 TOTAL MINING RESOURCE
 15620 TONNES 0.71% WO₃

C CENTRAL
FINAL PREDICTION
 TOTAL MINING RESOURCE
 26430 TONNES 0.73% WO₃
 RESOURCE IN RIB PILLAR
 500 TONNES 1.00% WO₃
 RESOURCE BEHIND RIB PILLAR
 920 TONNES 0.54% WO₃

GEOPEKO LIMITED

SCALE 1: 500

DOLPHIN MINE BLOCK GRADES
WEST OF WEDGE -133 TO -136 RL

DATE: 23/11/77
 GEOLOGIST:
 DRAWN:
 CHECKED: