


5 cm

Roll 50
ID. 2334

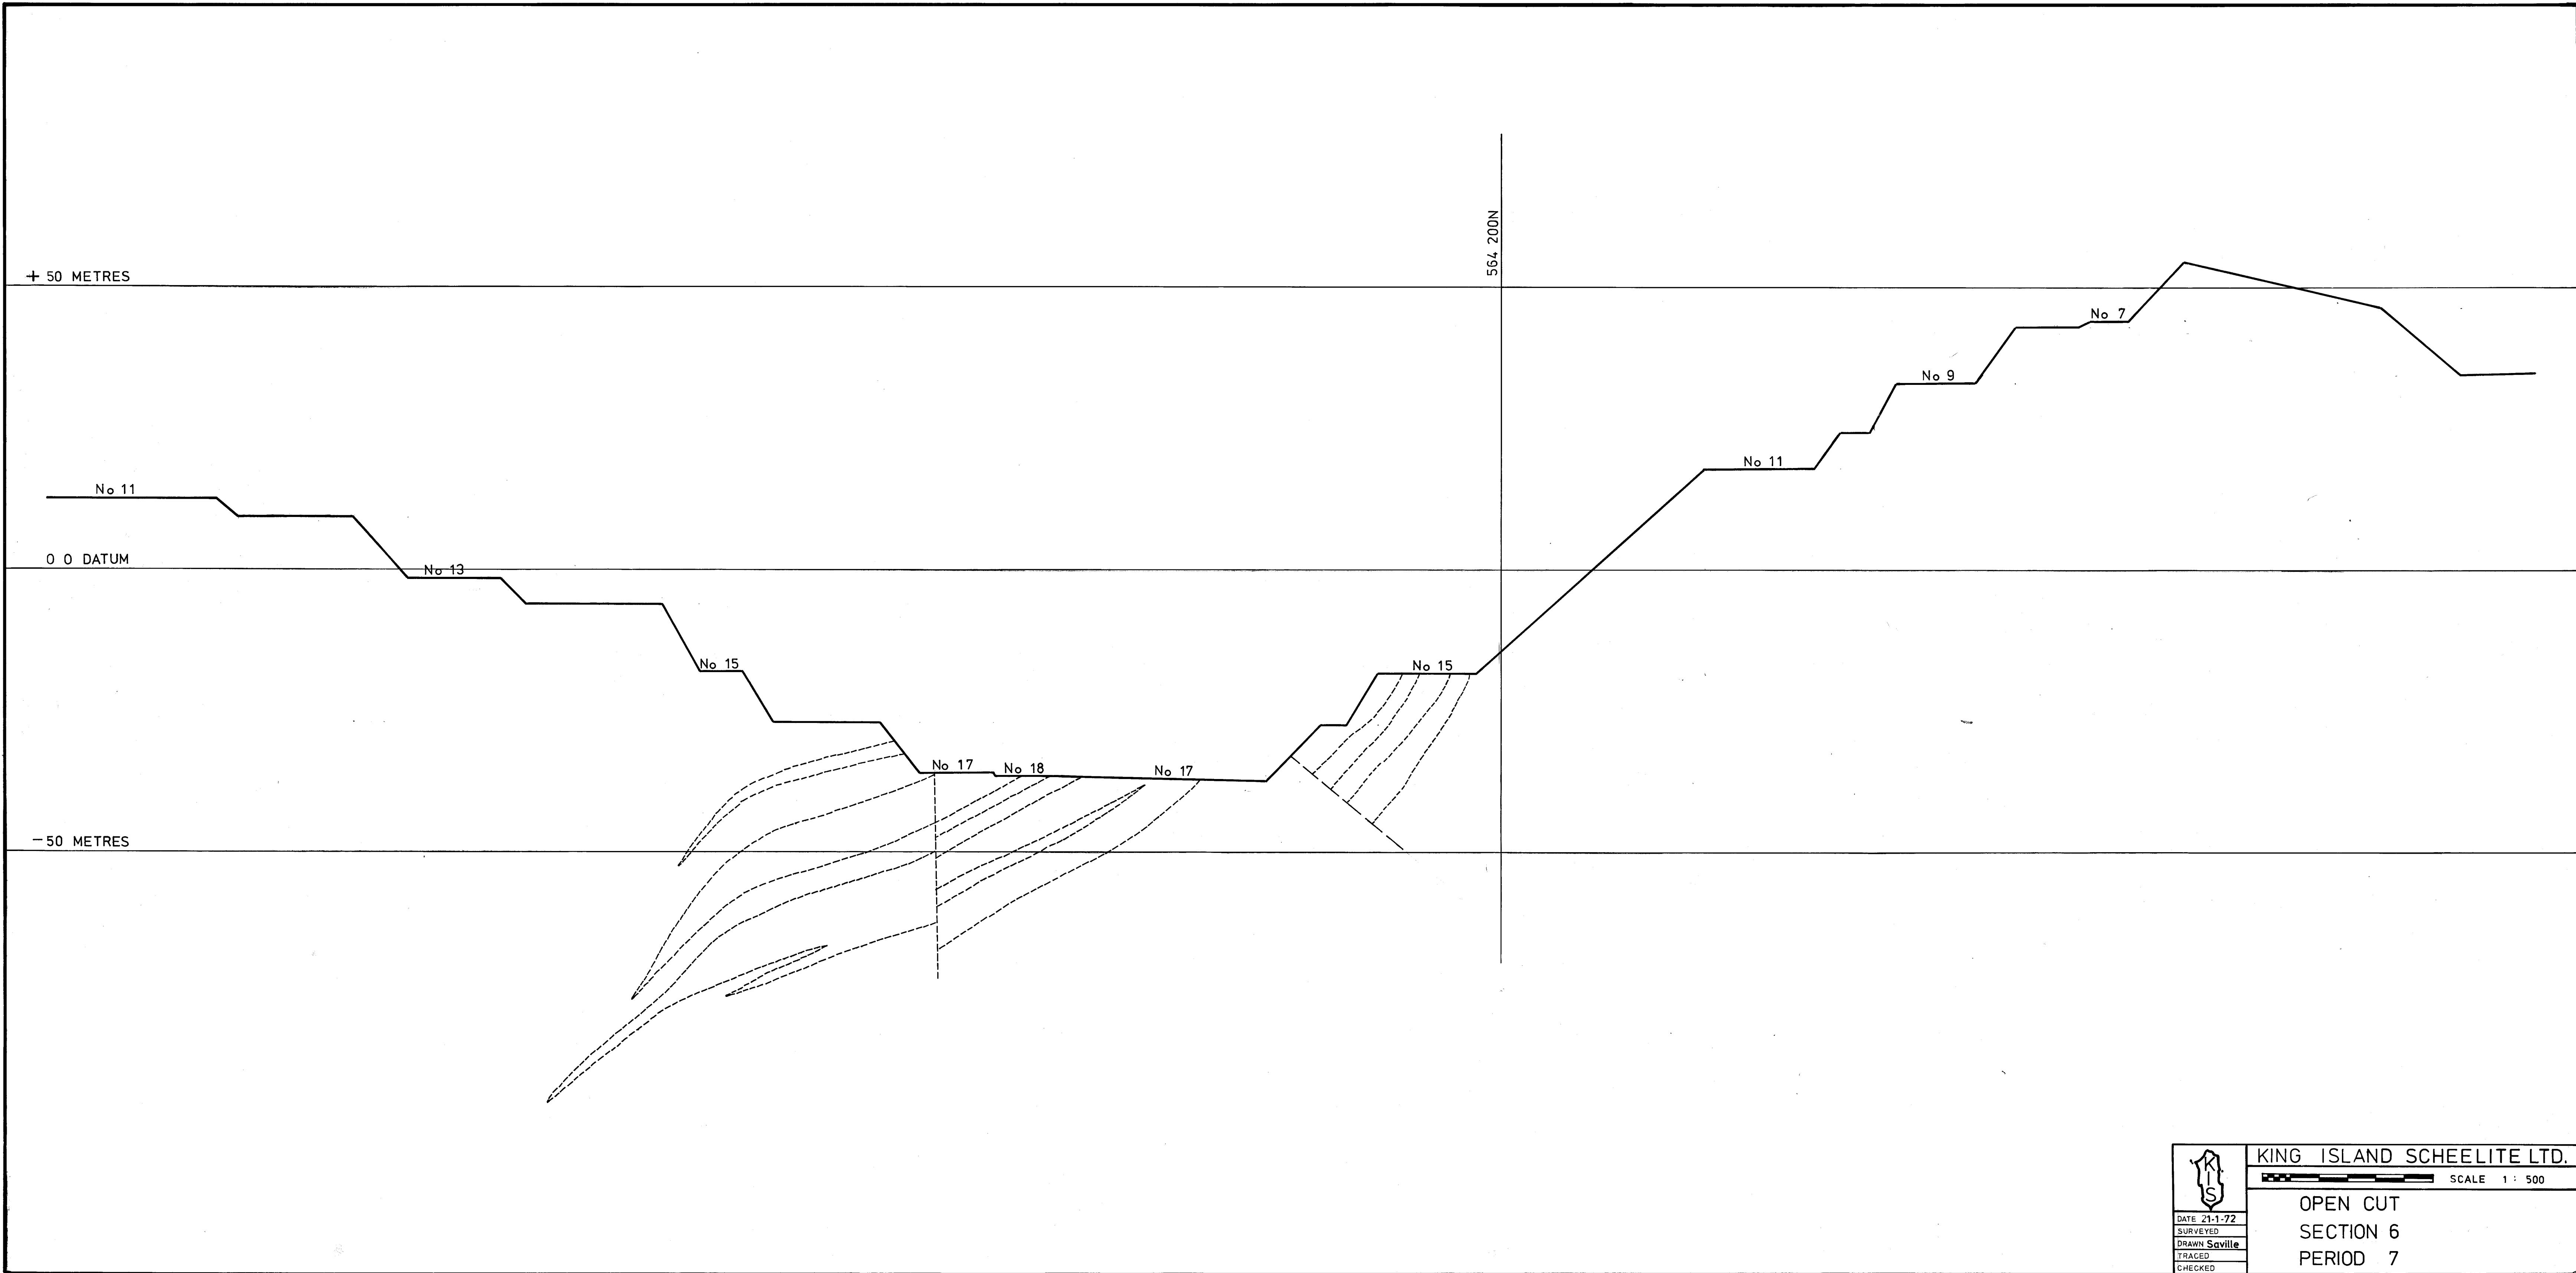

	KING ISLAND SCHEELITE LTD.	
	SCALE 1 : 500	
	OPEN CUT	
	SECTION 6	
	PERIOD 7	
DATE 21-1-72		
SURVEYED		
DRAWN Saville		
TRACED		
CHECKED		

1-13-46 (50)