


27 JUN 1981


5 cm

04DM29 - 2002

0374_2315

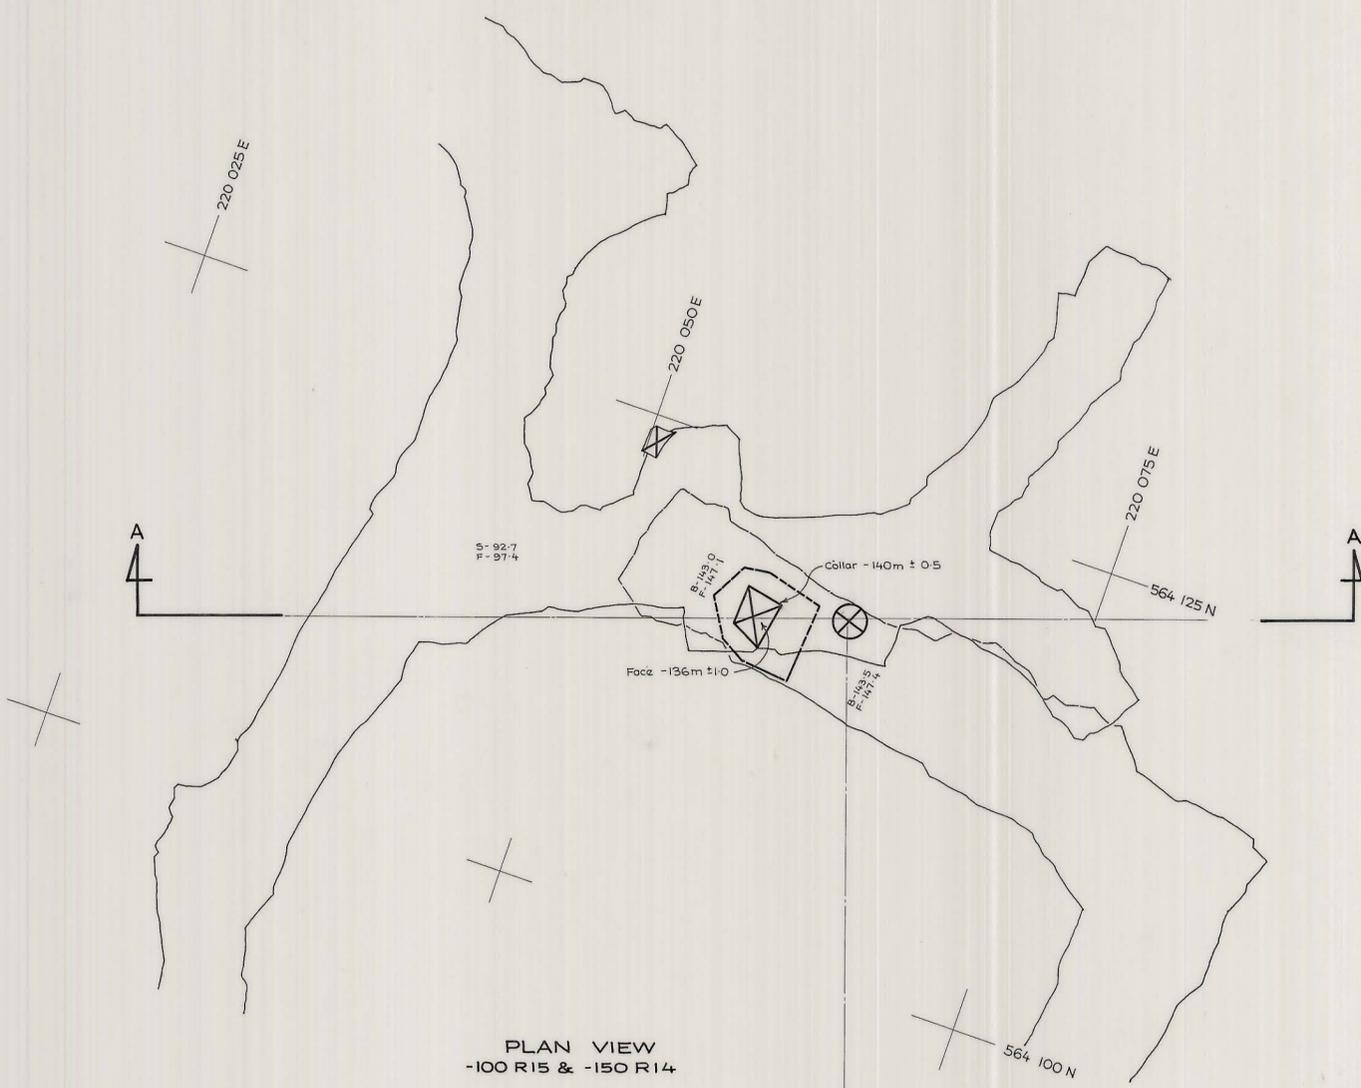

PLAN VIEW
-100 R15 & -150 R14

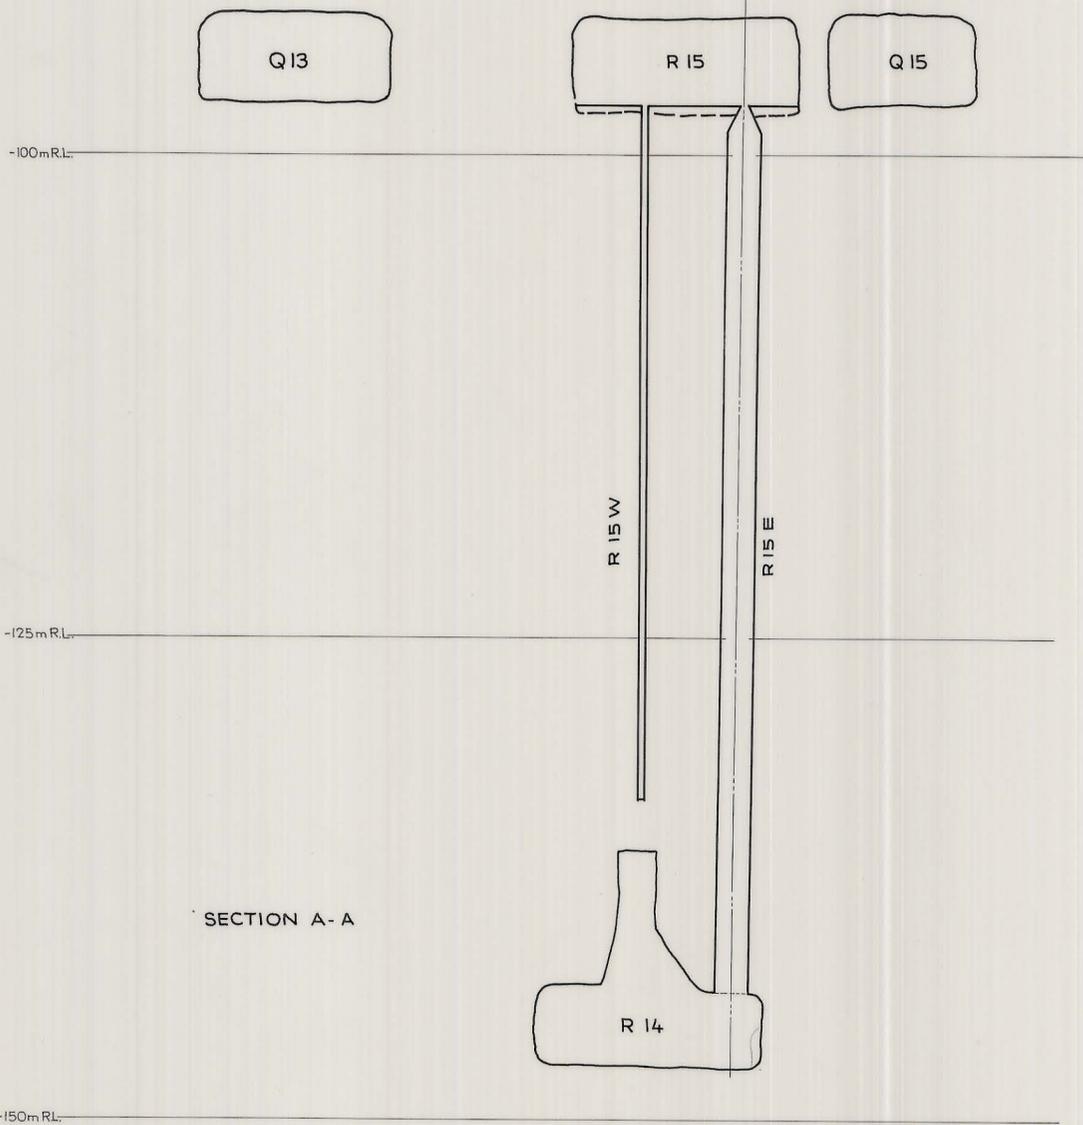

SECTION A-A

SCALE 1: 250

LOCATION DOLPHIN MINE

SUBJECT
VENT RETURN
RAISEBORE HOLES
R15E & R15W

KIS KING ISLAND SCHEELITE
A DIVISION OF WARMAN INTERNATIONAL

GRASSY KING ISLAND

PLAN NUMBER
04DM29 - 2002

north