


04 DWG 25 - 1101

0374_2364

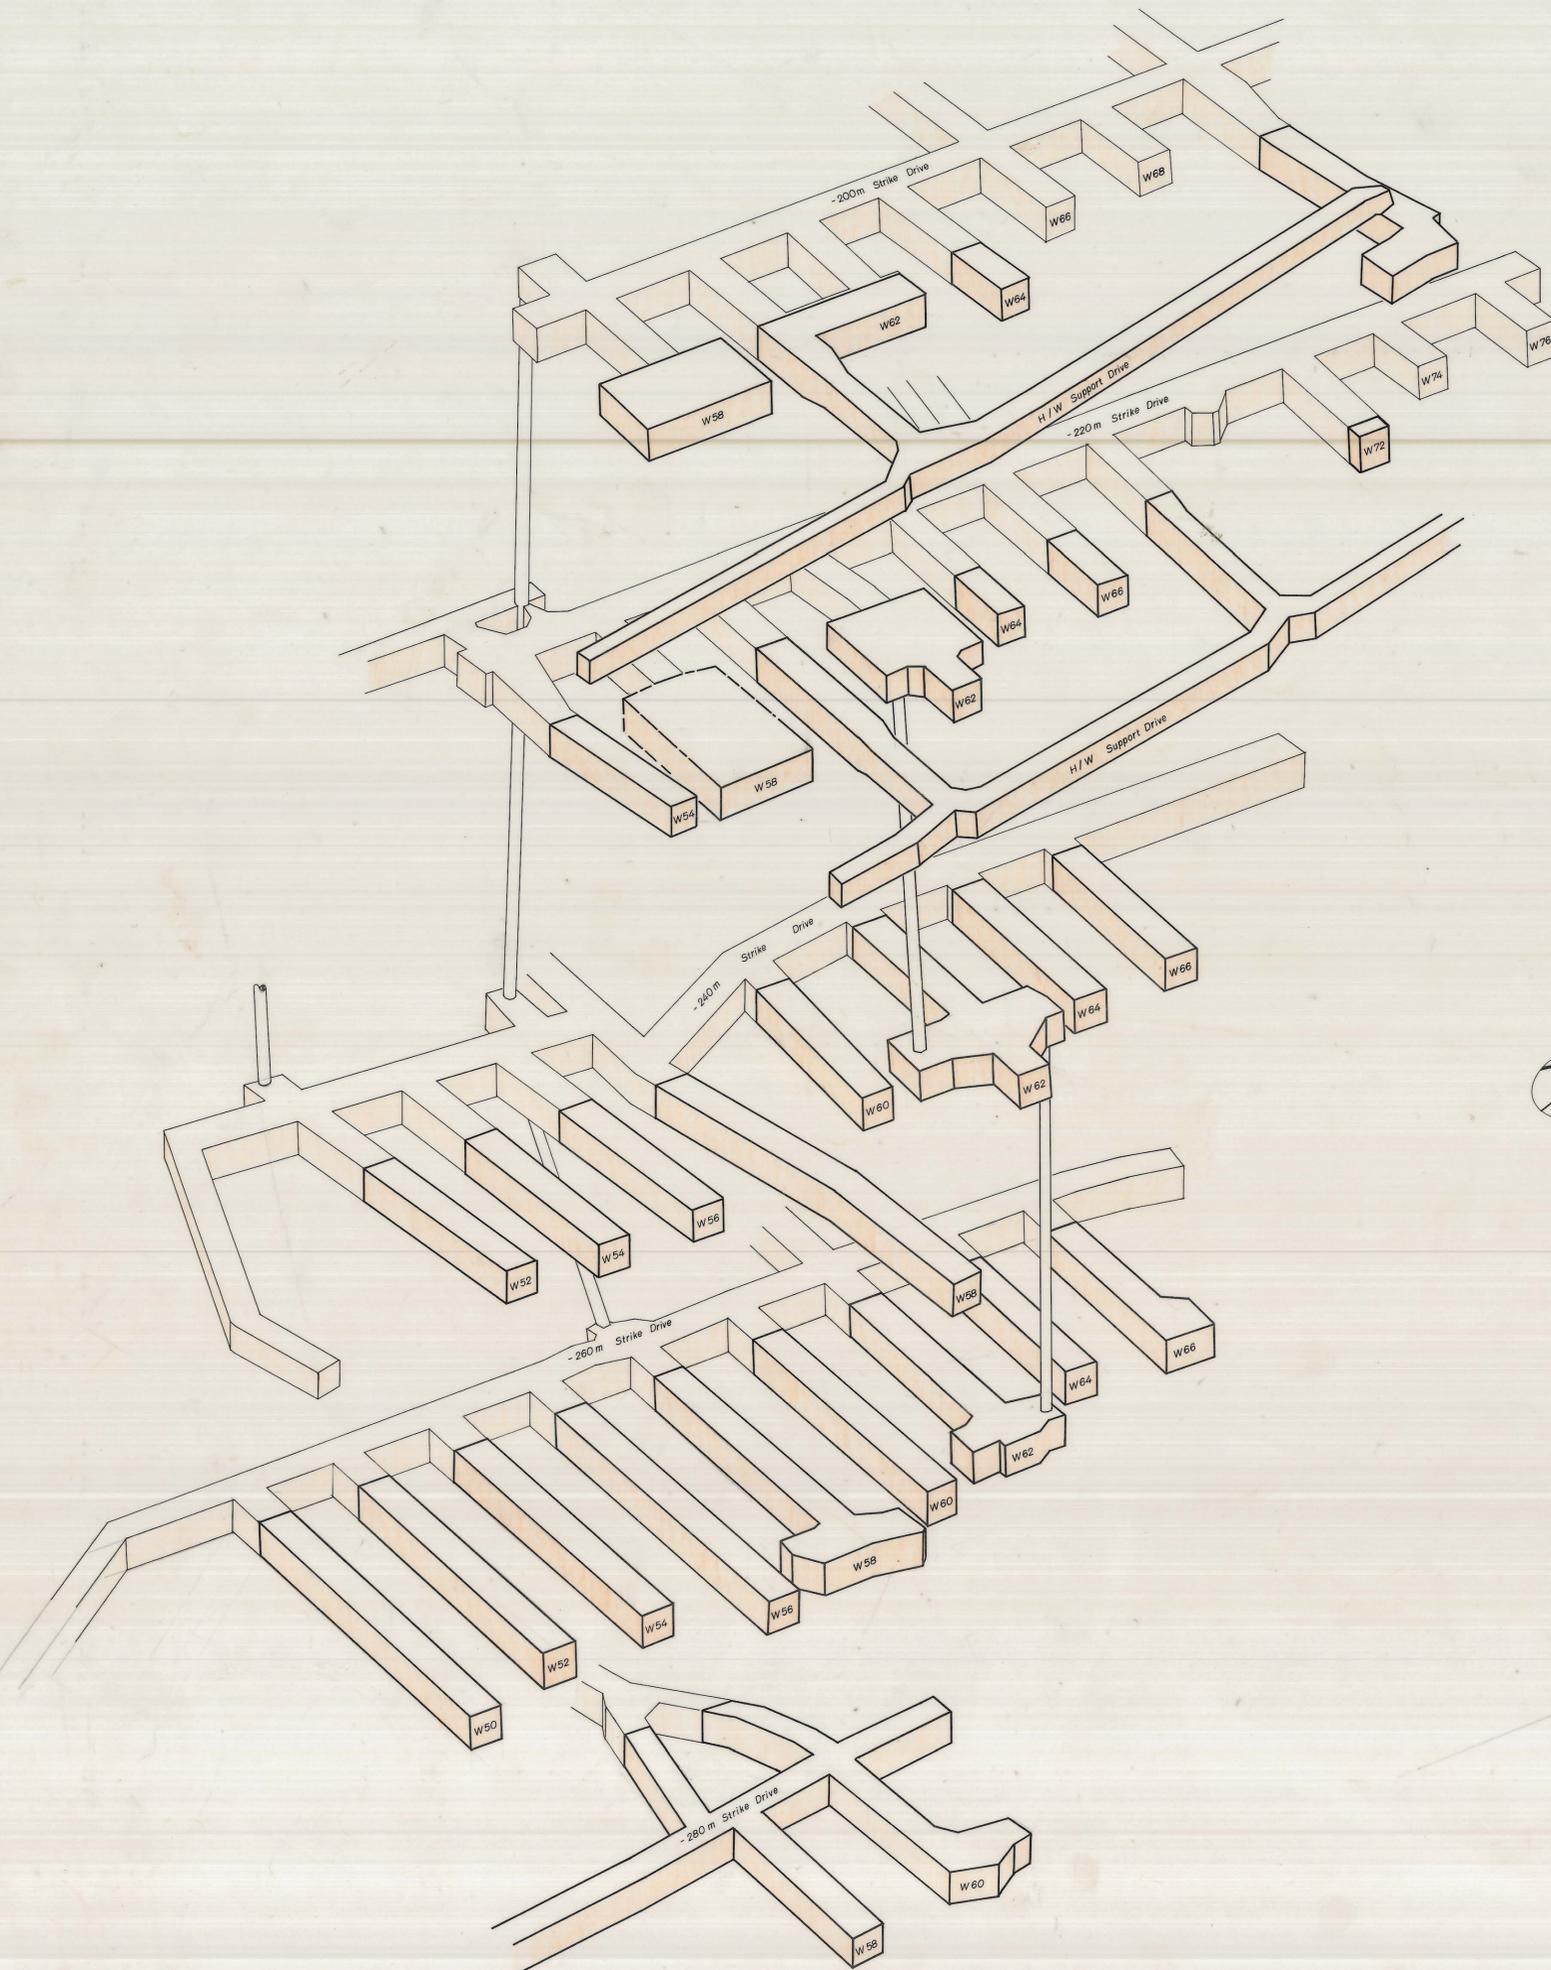

ISOMETRIC VIEW OF
LOWER WEDGE OPEN STOPE

SCALE Horizontal 1:500 [also drive sizes]
Vertical 1:200