


0374_2399

HOLES 14 AND 15

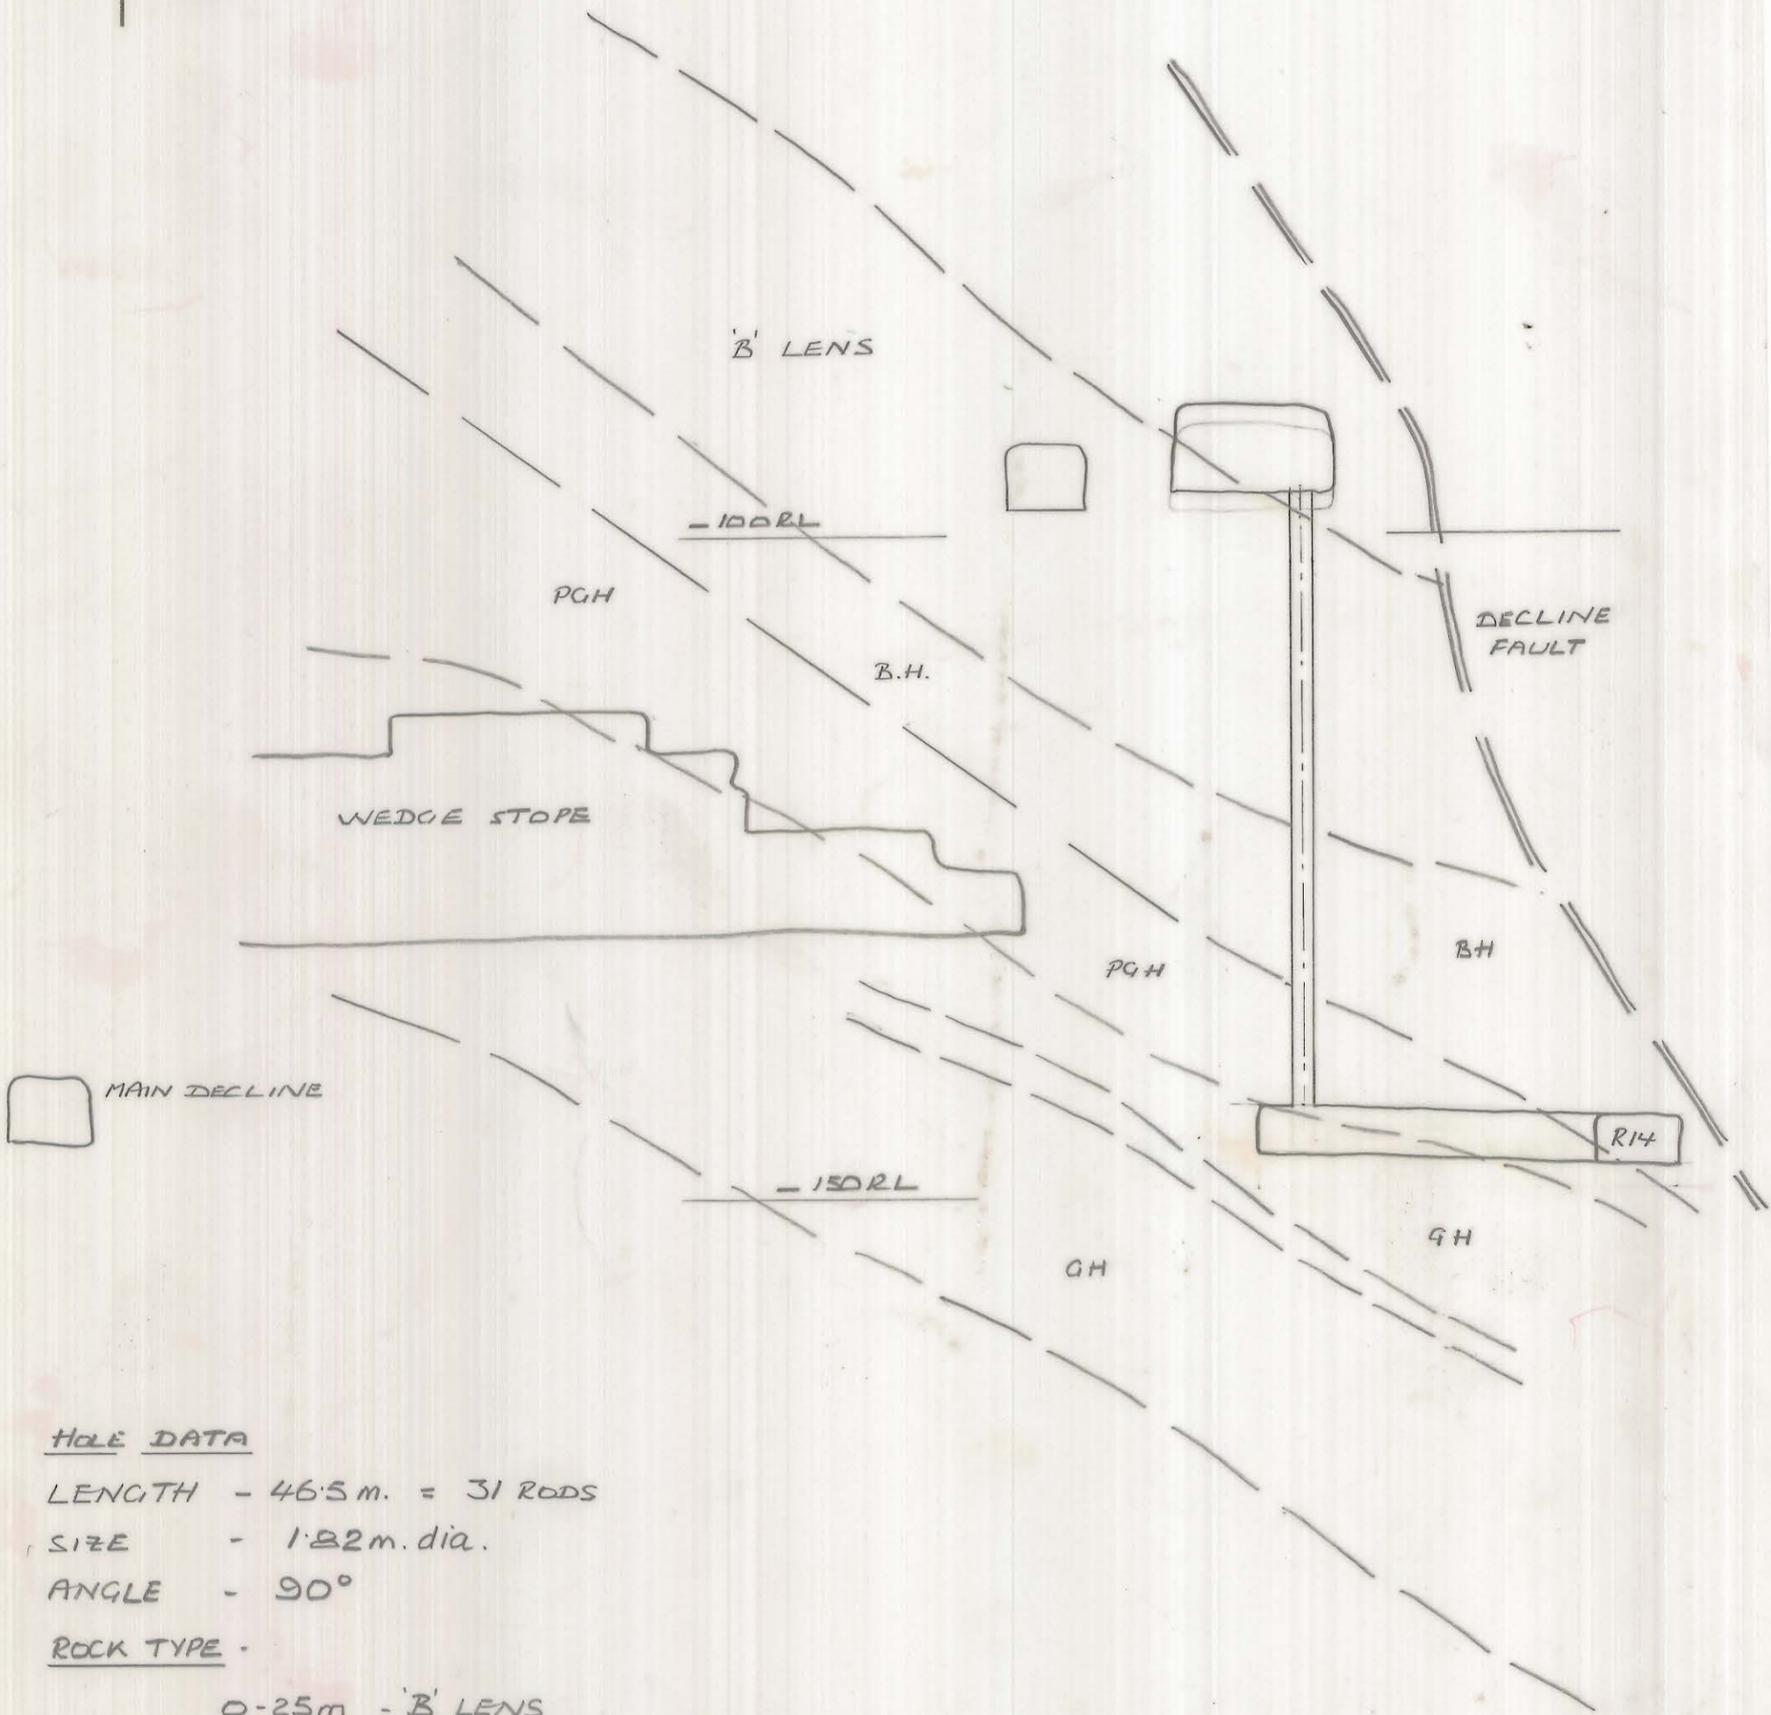

HOLE DATA

LENGTH - 46.5 m. = 31 RODS

SIZE - 1.82 m. dia.

ANGLE - 90°

ROCK TYPE -

0-25 m - 'B' LENS

25-37 m - BIOTITE HORNFELS (B.H.)

37-46 m - PYROXENE GARNET HORNFELS (P.G.H.)

KIS KING ISLAND SCHEELITE
A DIVISION OF WARMAN INTERNATIONAL

GRASSY KING ISLAND

PLAN NUMBER
HOLE N° 14 AND 15 - VENTILATION RETURN
RISES - 100 RL TO 150 RL : 03-BD-18-3001