


03 BD 18 - 3002

0374_2400


5 cm

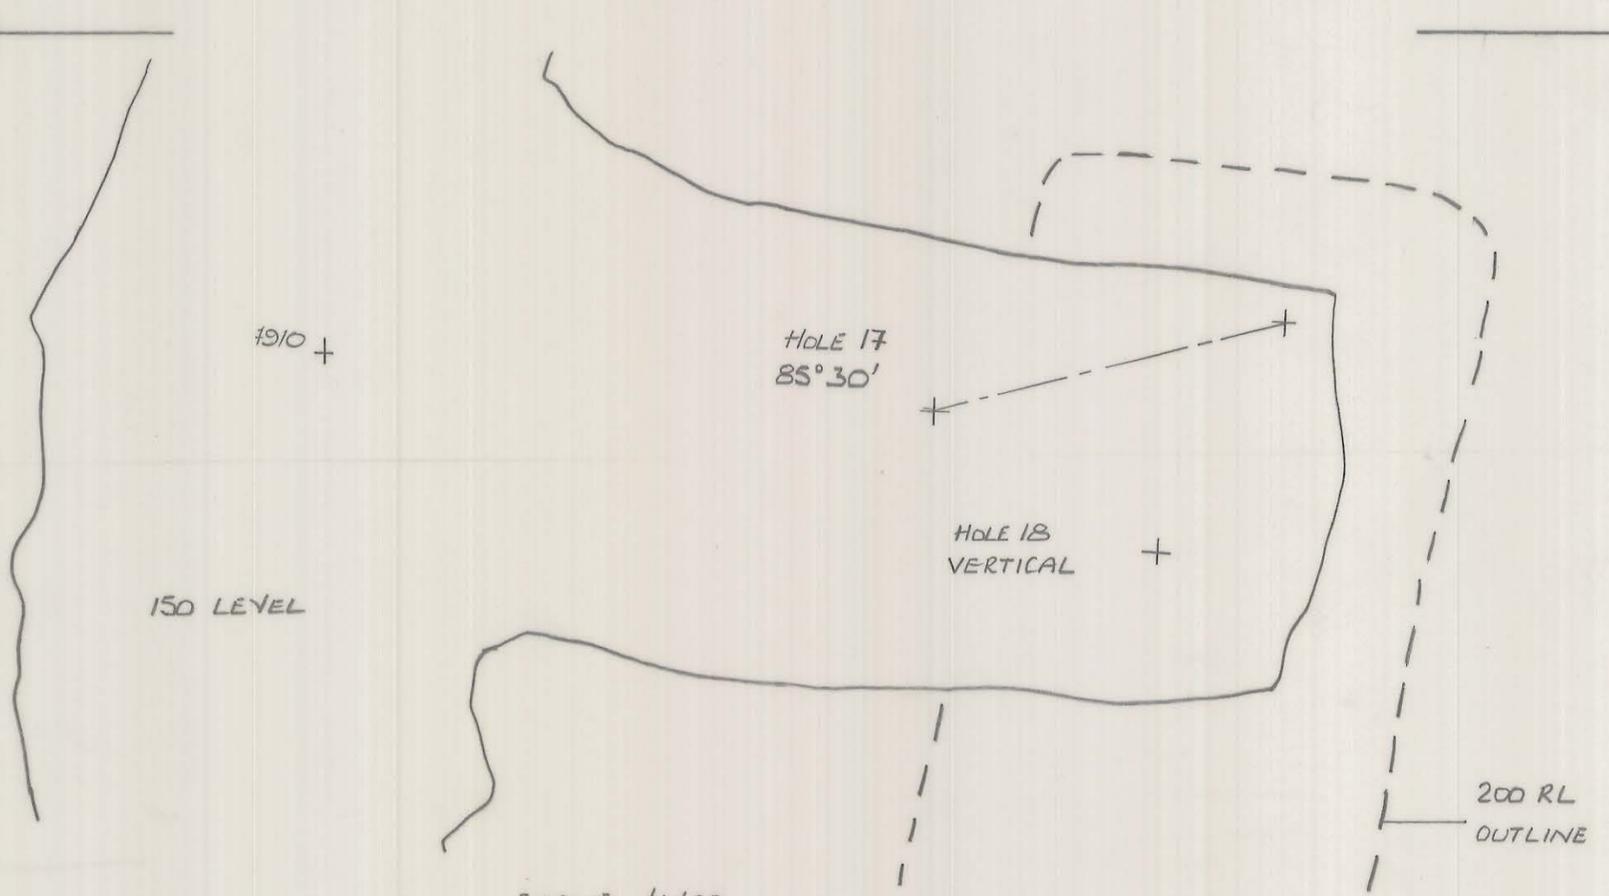

PLAN AT 150 LEVEL

HOLE DATA;

	N°17	N°18
ANGLE	85° 30'	VERT.
LENGTH	49.2 m	49 m
ROCK TYPE:		
0-5m	P.G.H.	P.G.H.
5-31 m	UPPER C LENS	
31-36	MARBLE MARKER	
36-49	LOWER C LENS	

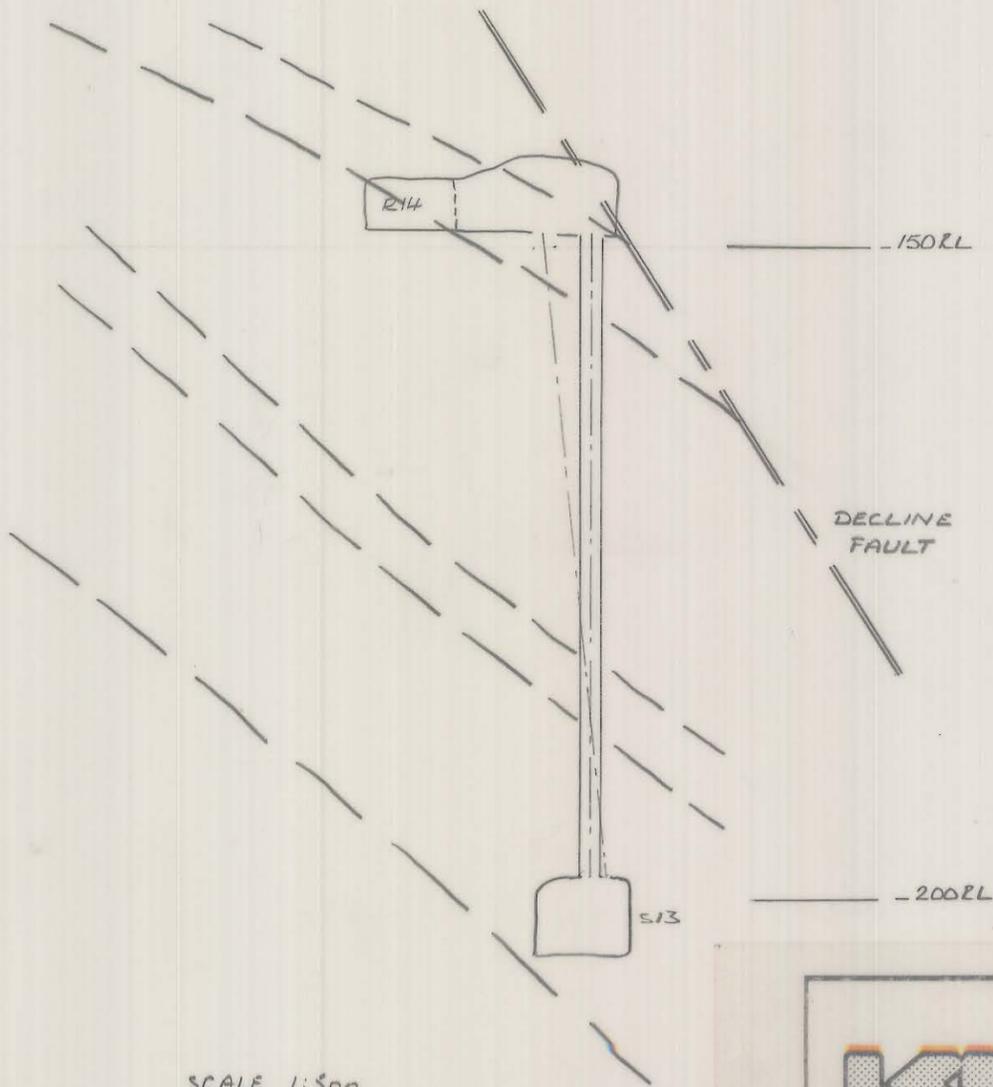

KING ISLAND SCHEELITE
A DIVISION OF WARMAN INTERNATIONAL

GRASSY

KING ISLAND

PLAN NUMBER HOLES 17 AND 18 - VENTILATION RETURN
RISES - 150 RL - 200 RL DOLPHIN MINE.

03-BD-18-3002