


5 cm

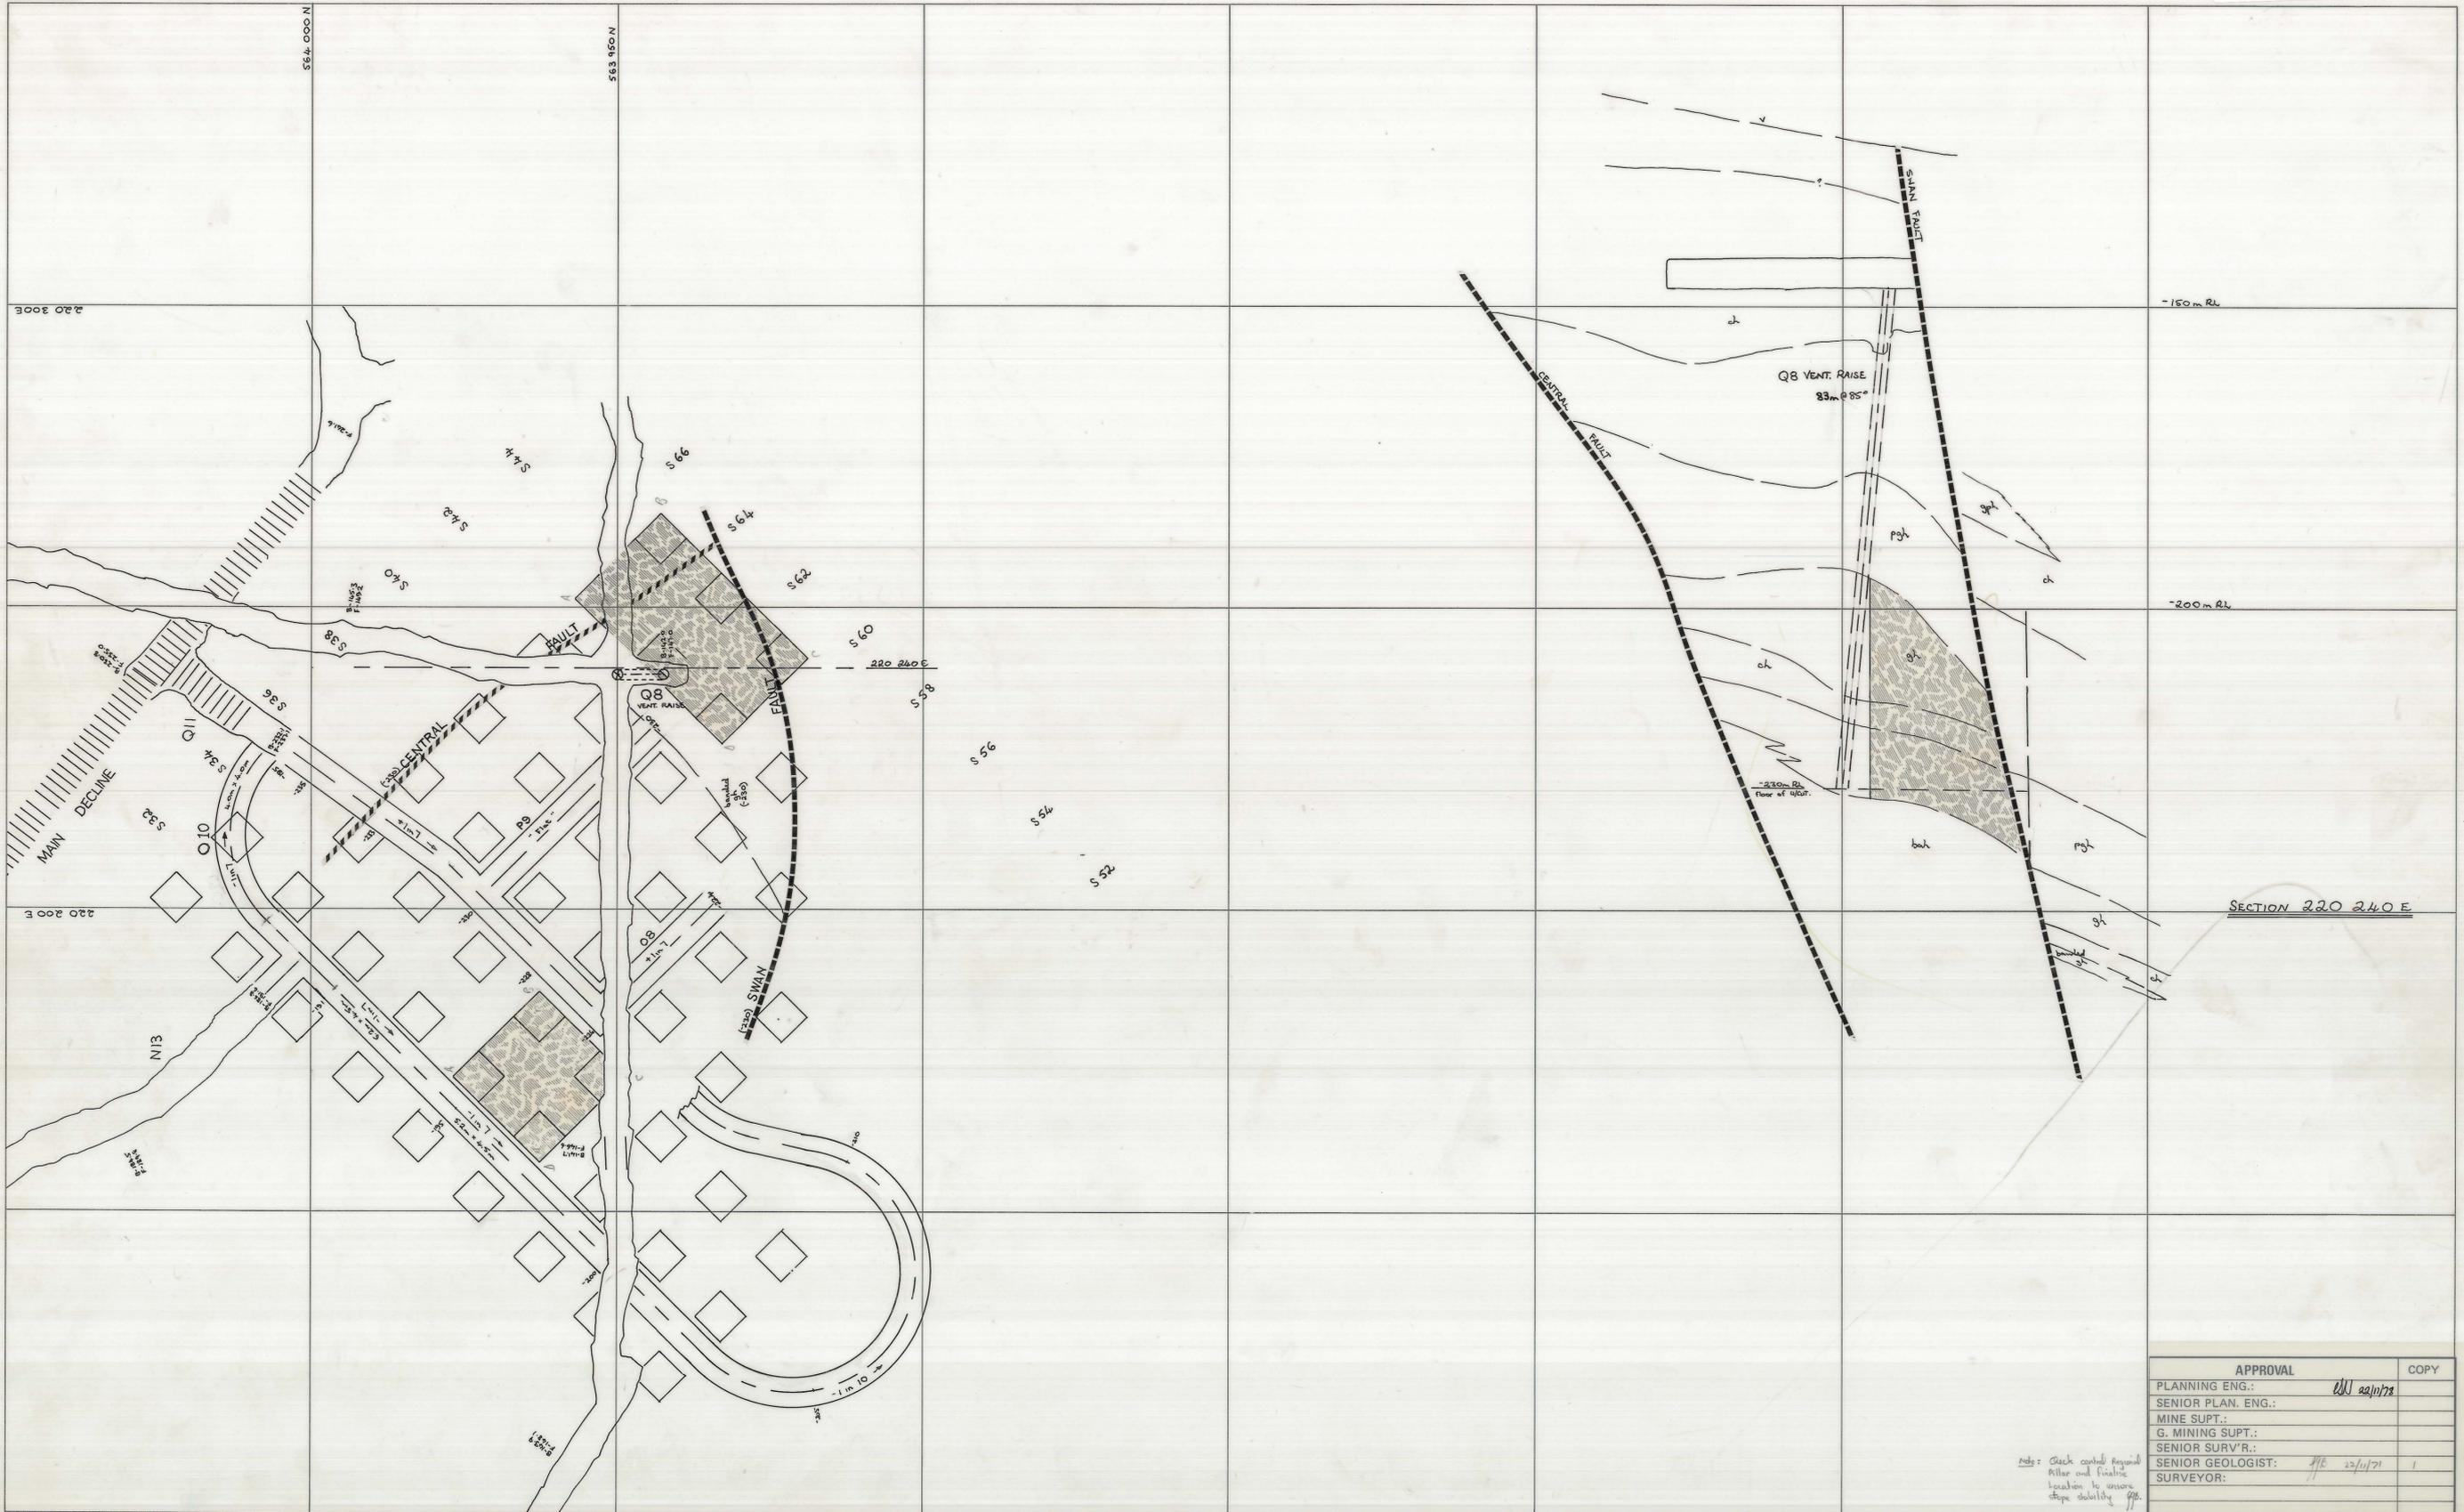

SECTION 220 240 E

APPROVAL		COPY
PLANNING ENG.:		
SENIOR PLAN. ENG.:	<i>WJ 22/11/78</i>	
MINE SUPT.:		
G. MINING SUPT.:		
SENIOR SURV'R.:		
SENIOR GEOLOGIST:	<i>WJ 22/11/78</i>	
SURVEYOR:		

Note: Check control points after and fix their location to ensure slope stability p.p.

SCALE 1:500

* All Curves with 20 radius and Gradient 1 in 10 unless Stated otherwise.



LOCATION: DOLPHIN MINE

SUBJECT: SWAN SHAFT

LOWER PIT AREA - VENT. & ACCESS

KIS KING ISLAND SCHEELITE
A DIVISION OF WARMAN INTERNATIONAL

GRASSY PLAN NUMBER: 22 NOVEMBER 1978 KING ISLAND

03 DM 03-1013