


27 JUN 1981

03 DM 03 3001

0374_2498

5 cm

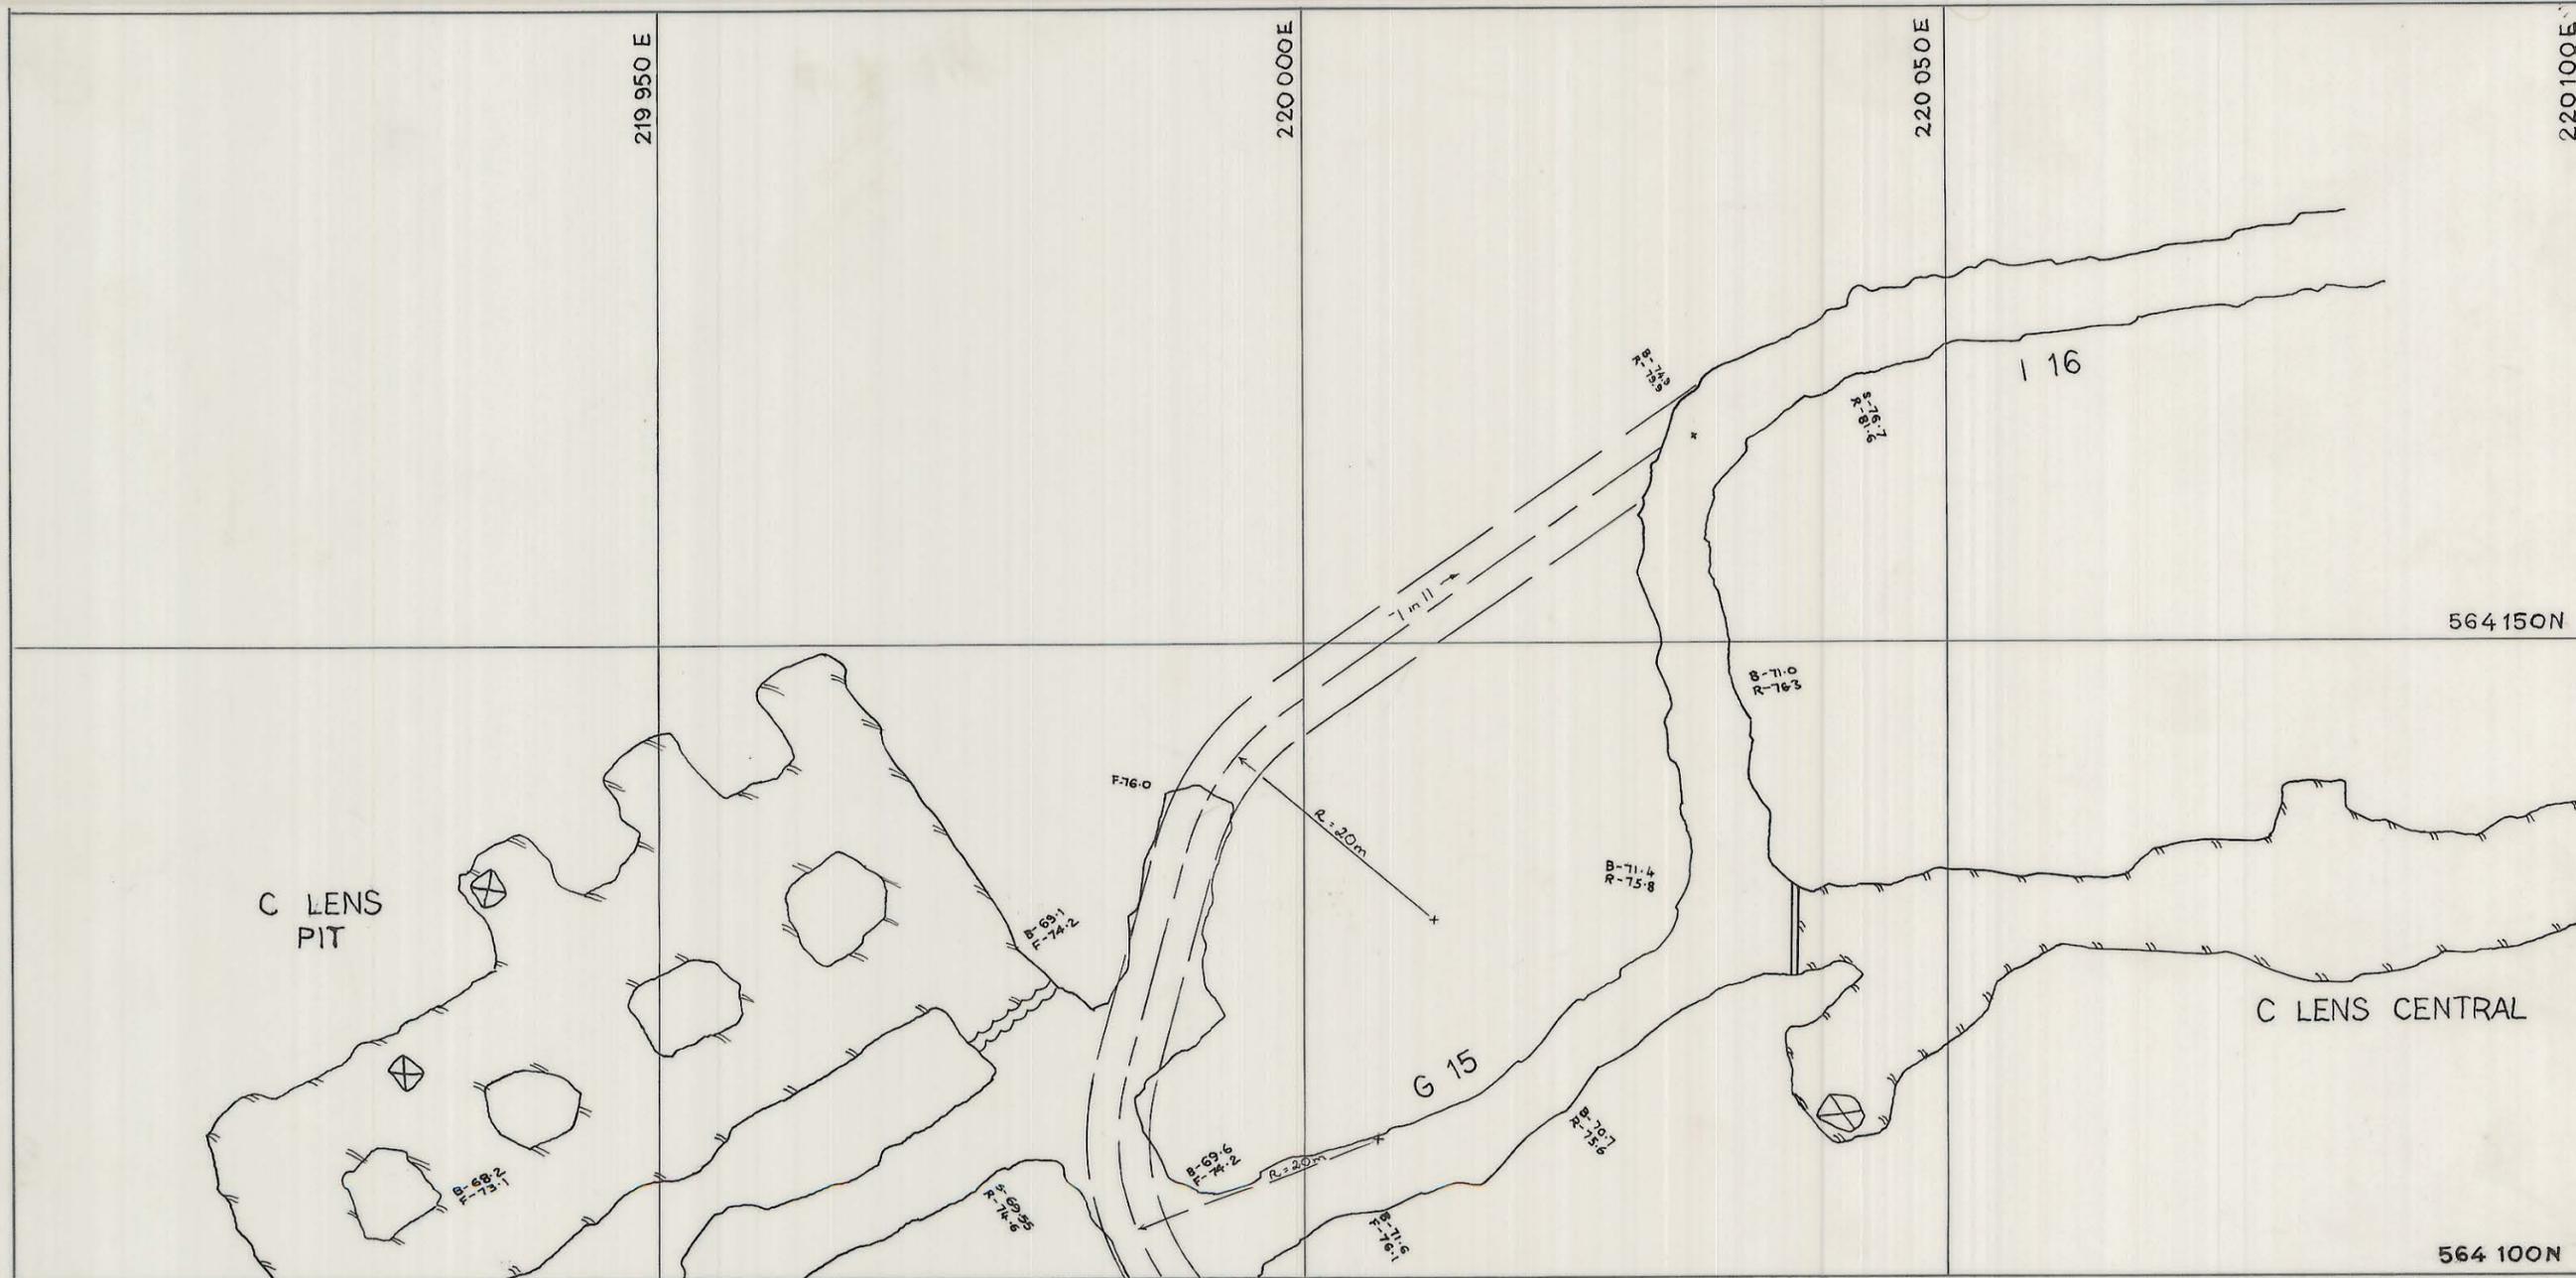

KING ISLAND SCHEELITE		APPROVAL	COPY
DATE: 2 December 1977	SCALE: 1:500	PLANNING ENG.: <i>EW</i> 2/12/77	
MINE: DOLPHIN	DWG/NO.: 03 DM 03 3001	SENIOR PLAN. ENG.: <i>AB</i> 2/12/77	
PROPOSED LAYOUT FOR:	SUPERSEDES 03 DM 03 2001	MINE SUPT.: <i>CEJ</i> 5/12	- 4 -
G16 DECLINE CURVE REVISED (Rev. 1)		G. MINING SUPT.: <i>AB</i>	
		SENIOR SURV'R.: <i>CEJ</i> 5/12/77	
		SENIOR GEOLOGIST:	
		SURVEYOR:	
PRELIMINARY	FINAL		