


0374_2500

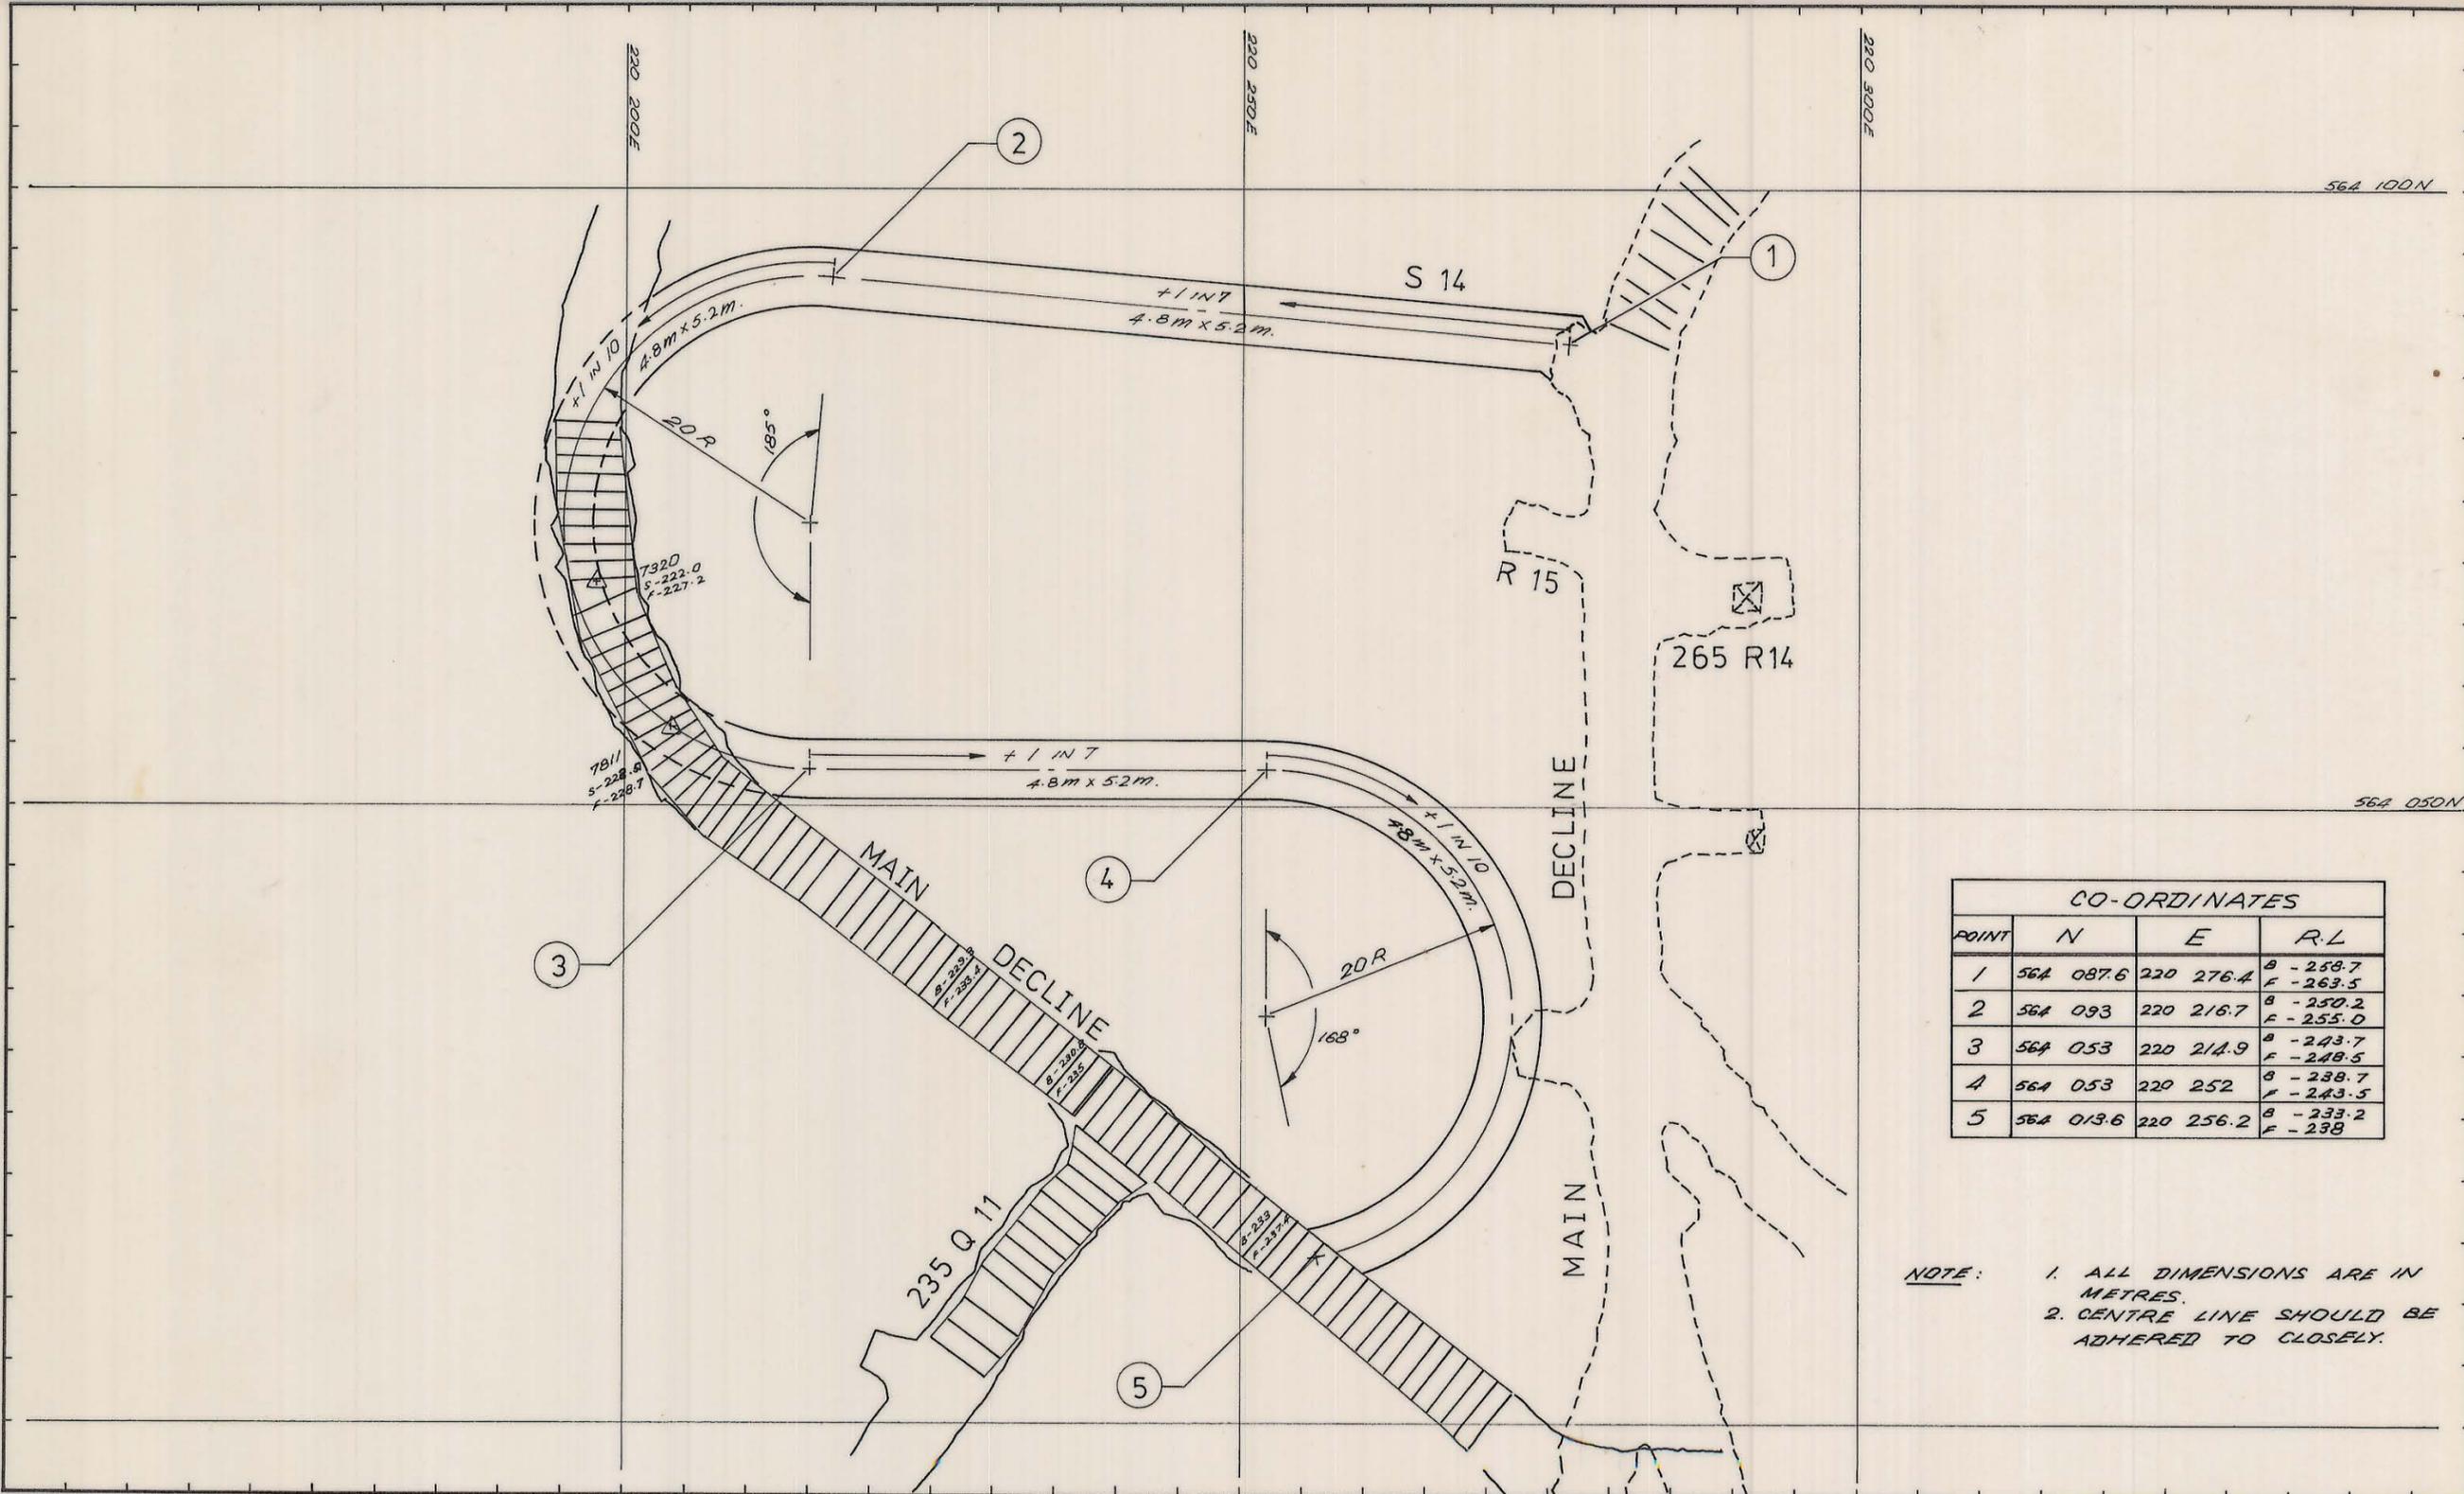

CO-ORDINATES			
POINT	N	E	R.L
1	564 087.6	220 276.4	B - 258.7 F - 263.5
2	564 093	220 216.7	B - 250.2 F - 255.0
3	564 053	220 214.9	B - 243.7 F - 248.5
4	564 053	220 252	B - 238.7 F - 243.5
5	564 013.6	220 256.2	B - 233.2 F - 238

NOTE: 1. ALL DIMENSIONS ARE IN METRES.
2. CENTRE LINE SHOULD BE ADHERED TO CLOSELY.

REF PLAN <i>DADM14-1008, DADM1A-1011.</i>	GEOLOGY		SCALE 1:500	
	SURVEY			
	PLANNING	<i>P. Cunningham 23-2-81</i>	DOLPHIN MINE ALTERNATE DECLINE ROUTE	
	ROCK MEC.			
	MINE SUPP			
G.M.S.		DRAWING NUMBER	03DM03 - 3004	
T.S.S.				