


0374\_2501

030m03 - 3007

5 cm

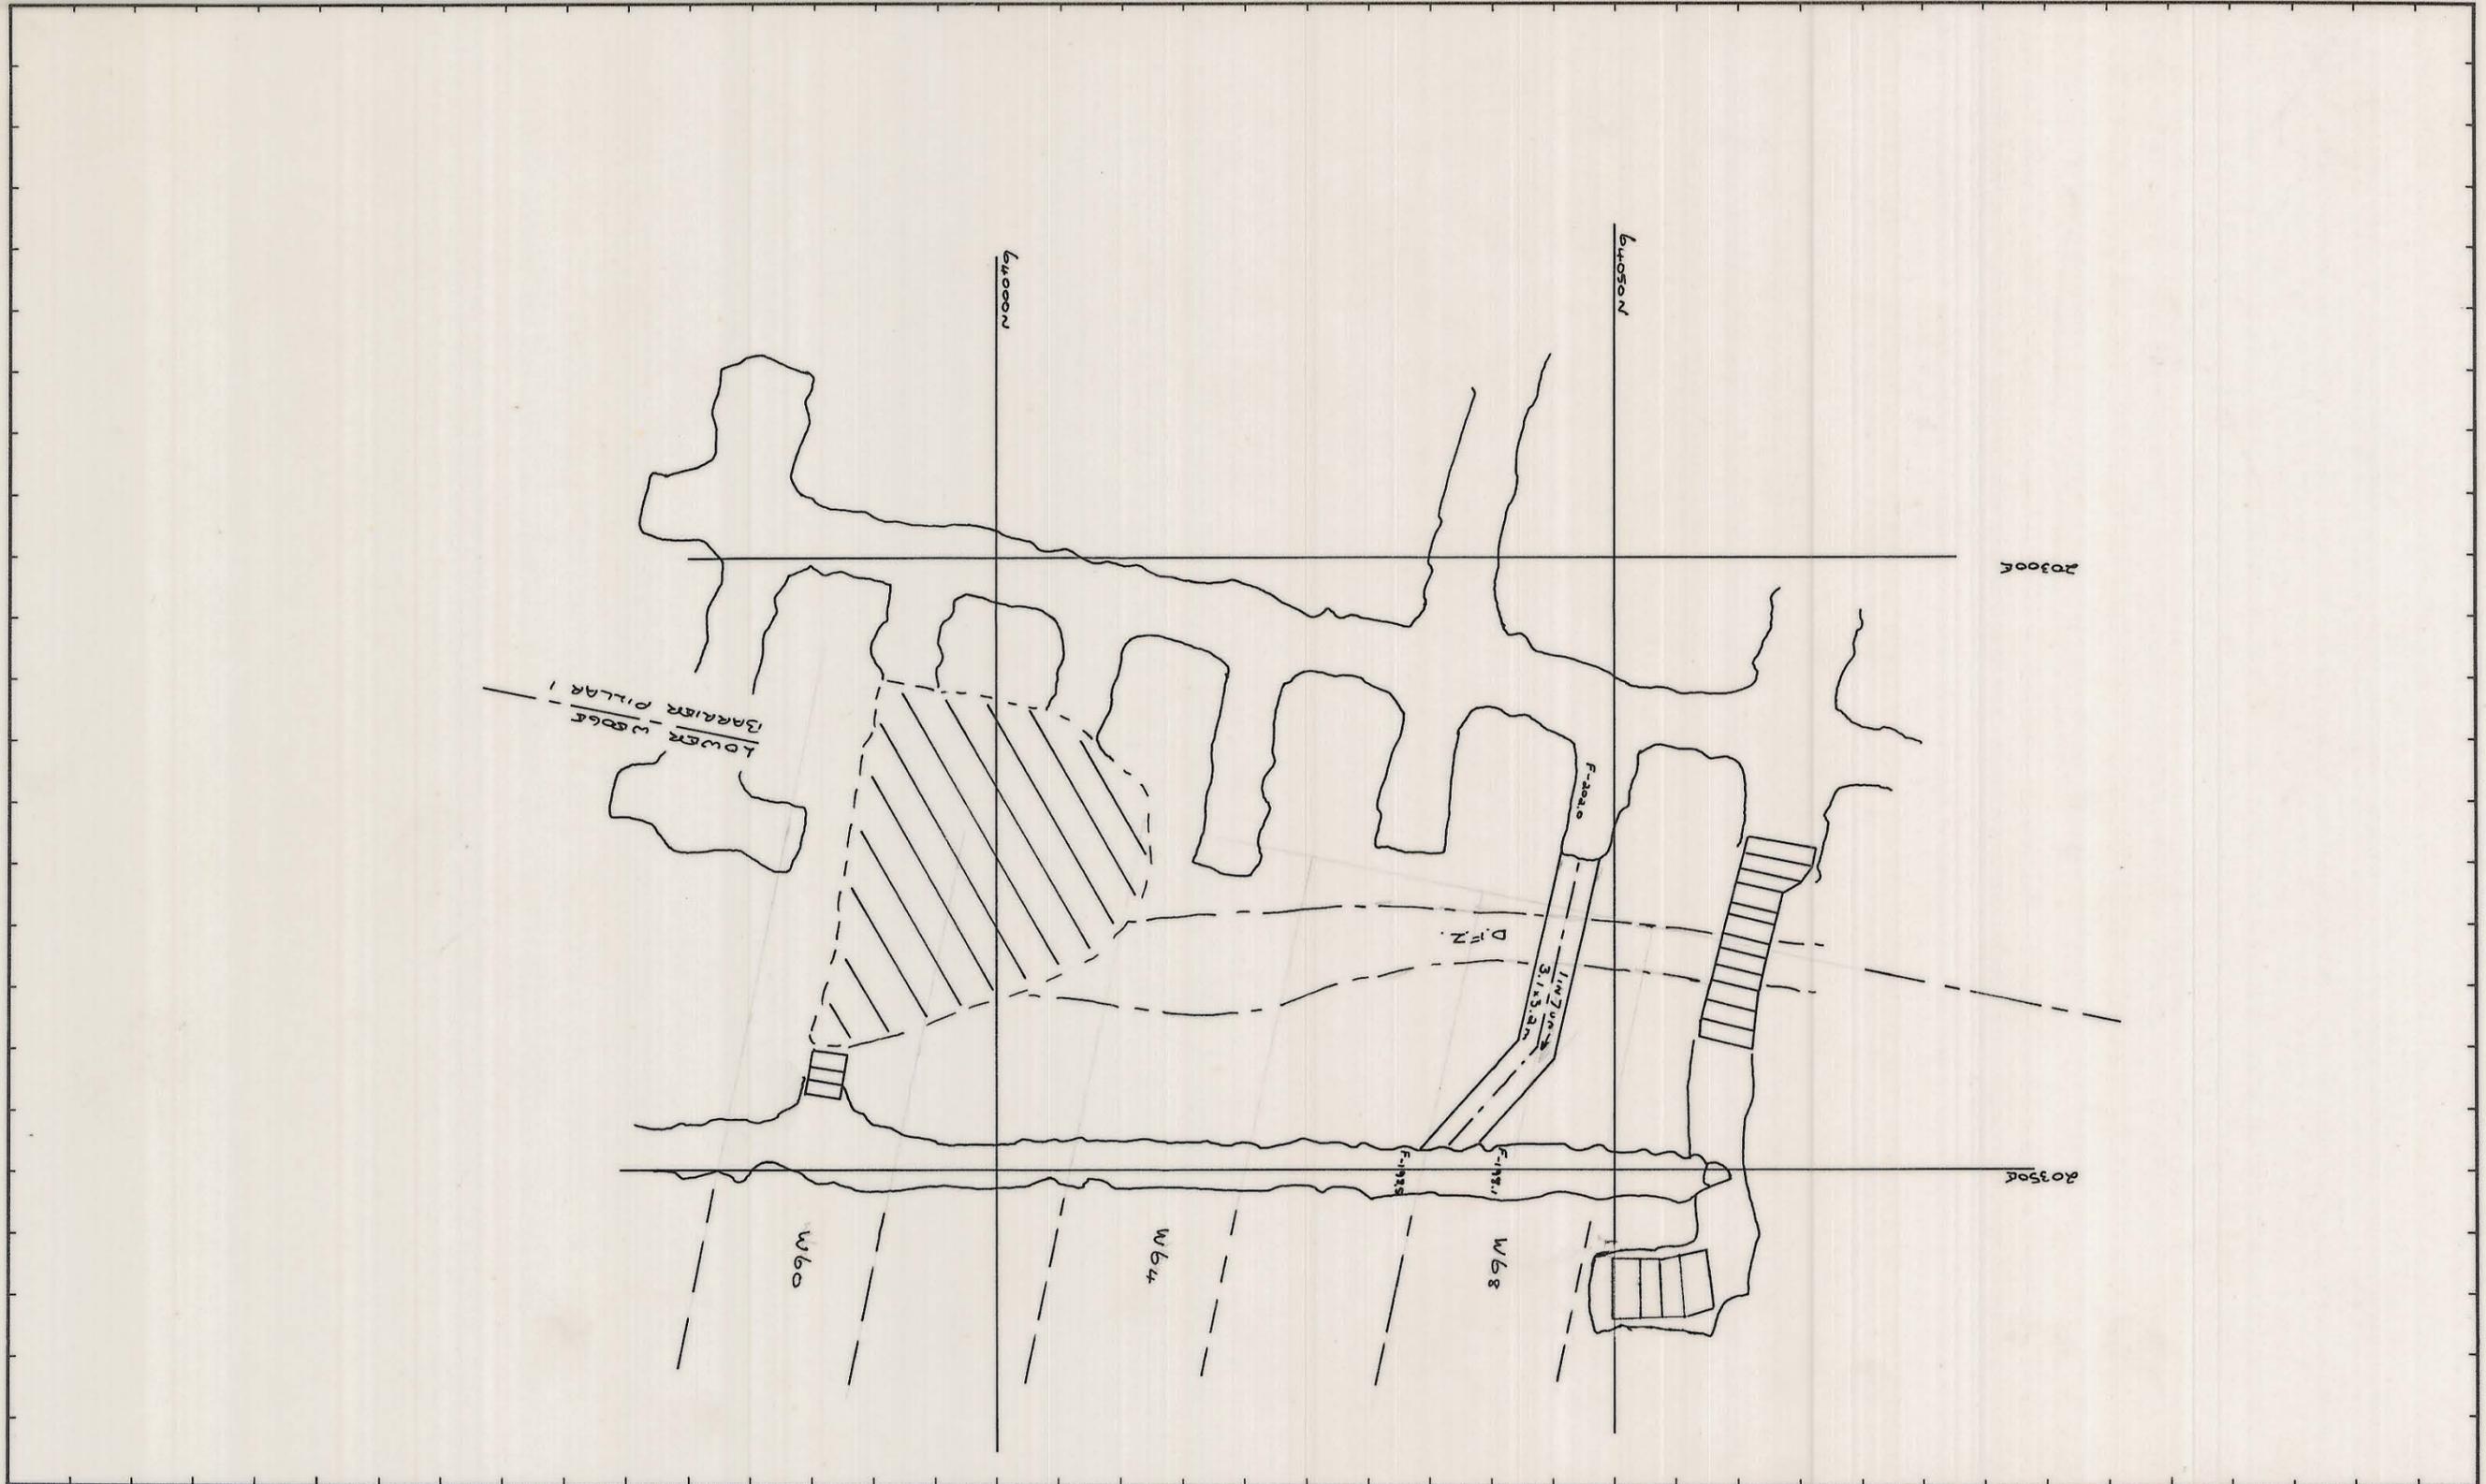

REF PLAN	GEOLOGY		SCALE 1: 500	
	SURVEY			
	PLANNING		DOLPHIN MINE LOWER WEDGE -200M LEVEL NEW HANGING WALL DRIVE ACCESS	
	ROCK MEC.			
	GRADE CON.		DRAWING NUMBER	
	DRAFTING			
	T.S.S.	<i>ase</i> 11/3/83	030m03-3007	