


*Layout only.*

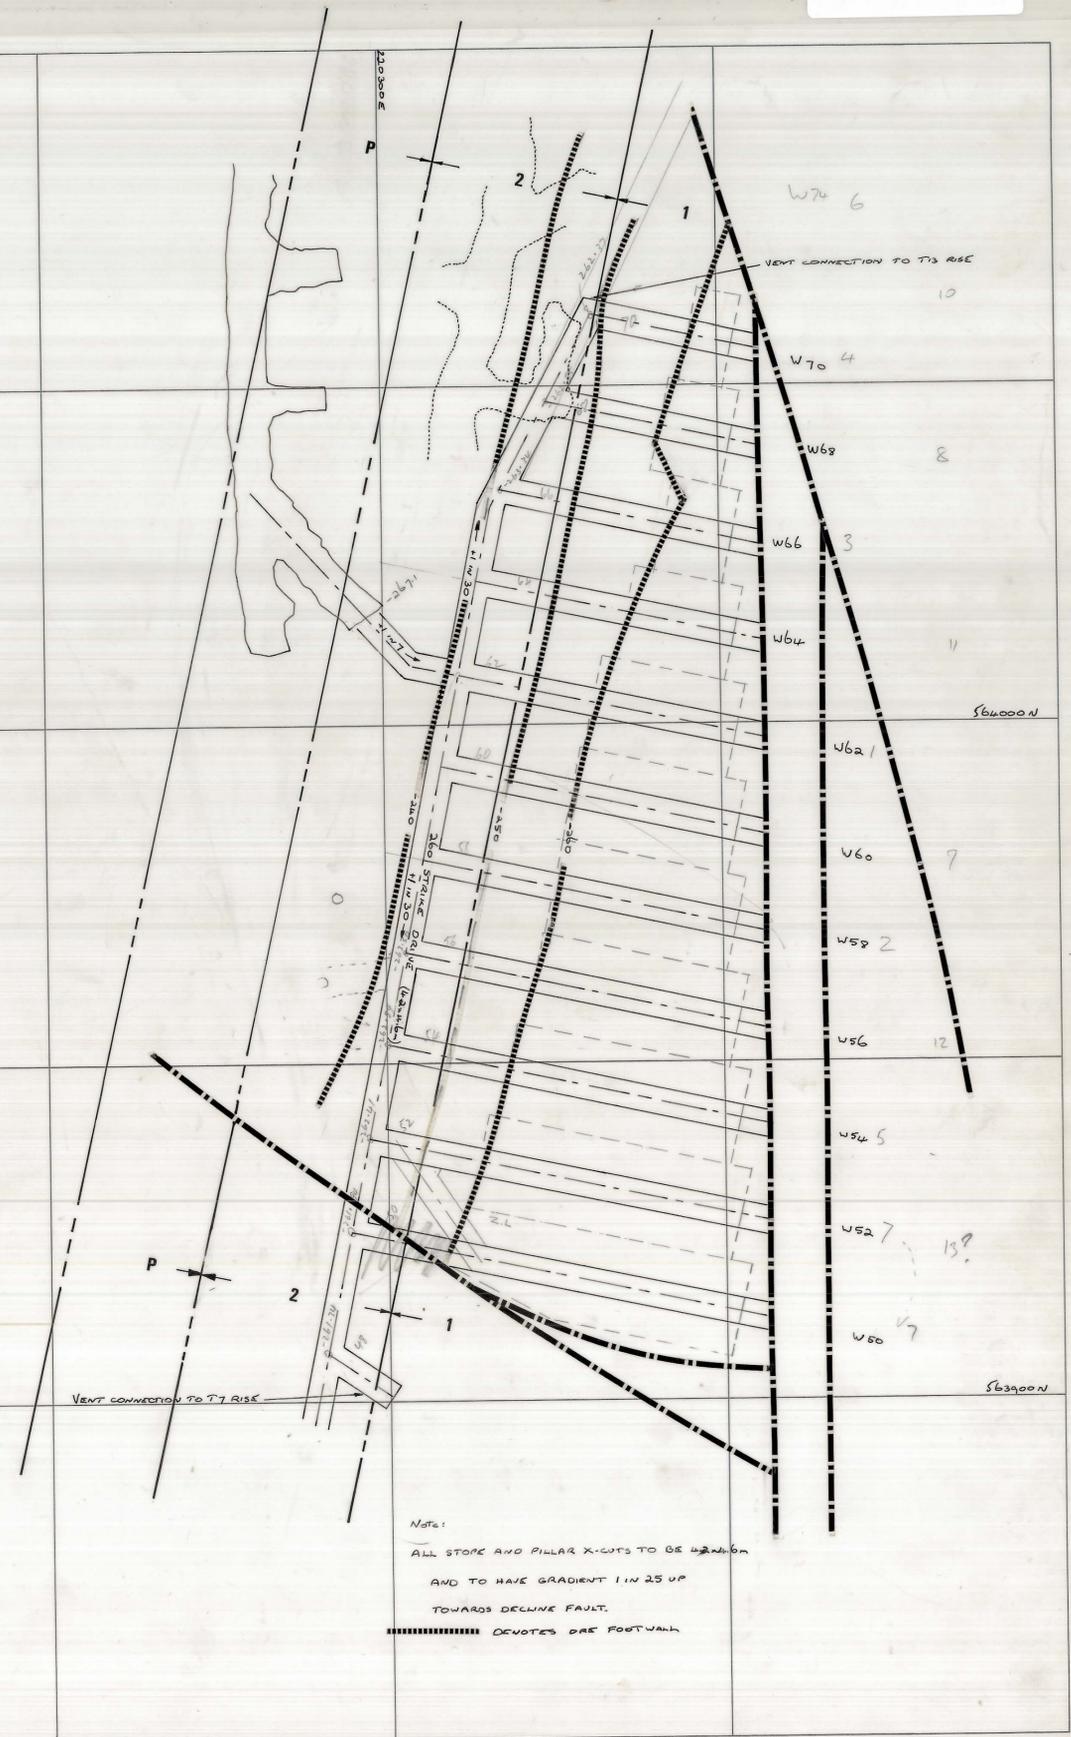

<i>Approved</i> APPROVAL	COPY	SCALE 1: 500	29 FEB 80	LOCATION DOLPHIN MINE	 KING ISLAND SCHEELITE A DIVISION OF WARMAN INTERNATIONAL GRASSY KING ISLAND PLAN NUMBER 03 DM 04 - 1021/B
	PLANNING ENG.: SENIOR PLAN. ENG.: MINE SUPT.: G. MINING SUPT.: SENIOR SURVEYOR: SENIOR GEOLOGIST: SURVEYOR:	<i>B. J.</i>			