


0374\_2535

03DM04-1022/A

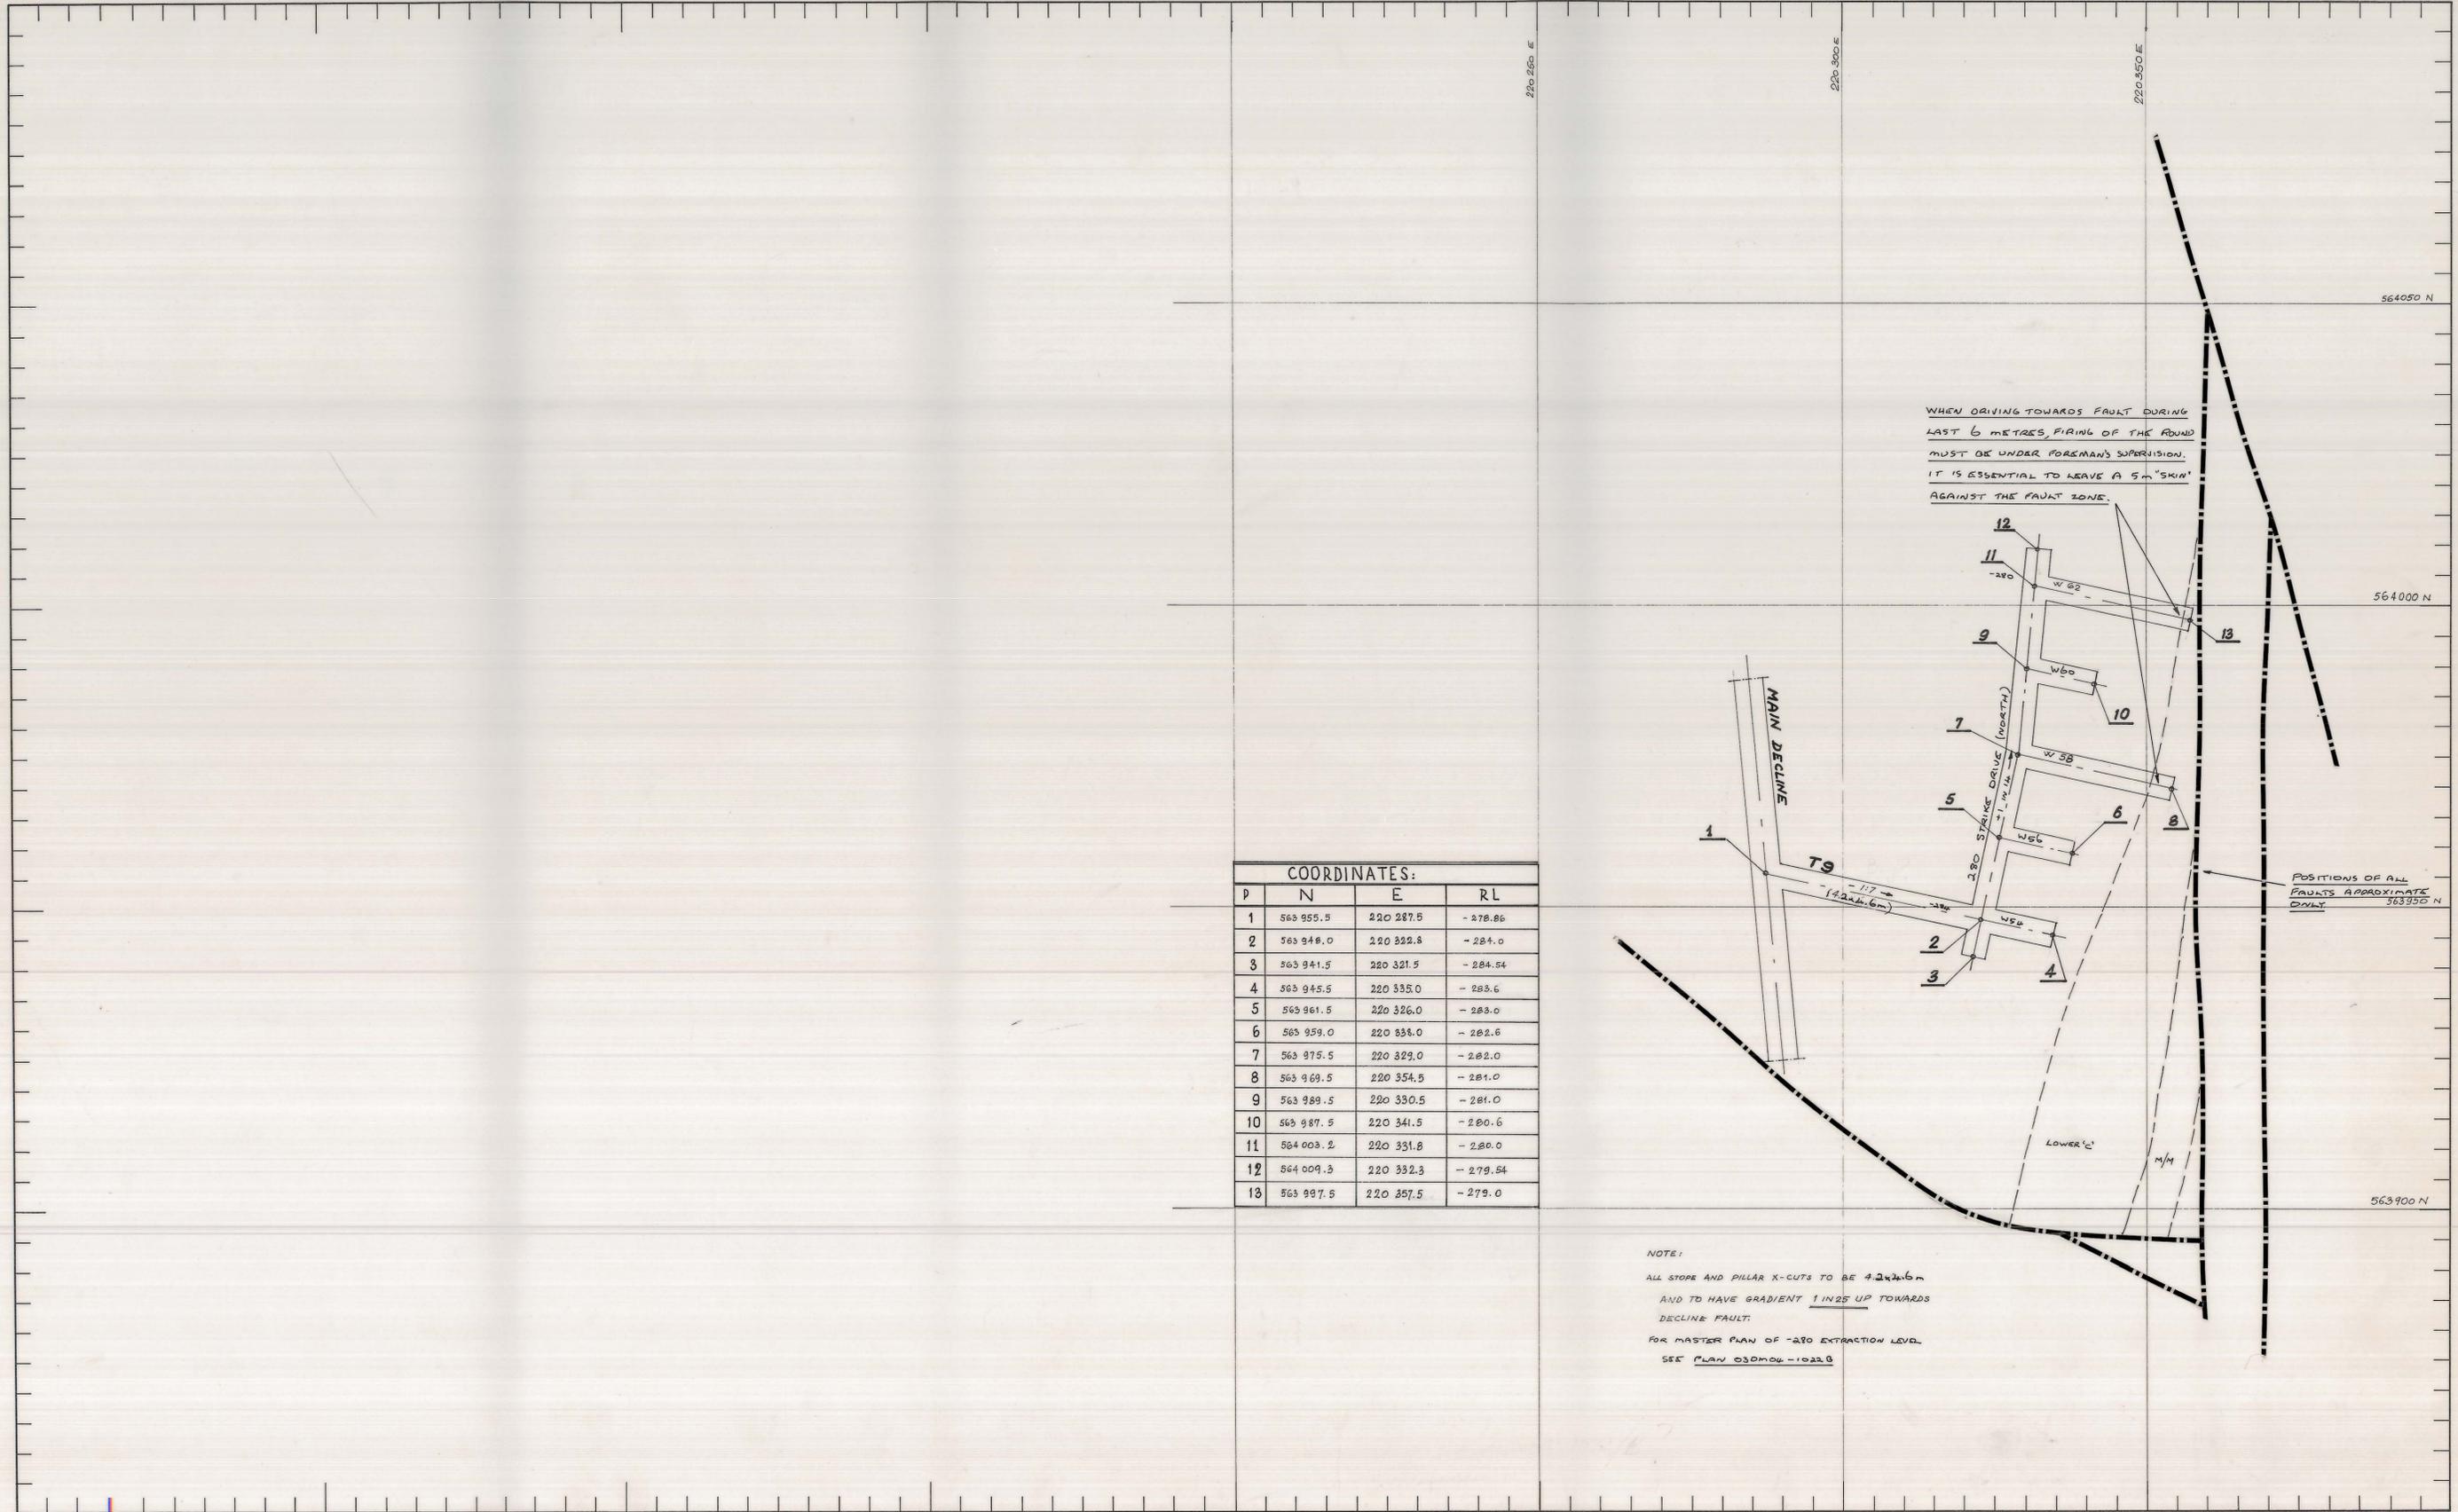

COORDINATES:

P	N	E	RL
1	563 955.5	220 287.5	- 278.86
2	563 948.0	220 322.3	- 284.0
3	563 941.5	220 321.5	- 284.54
4	563 945.5	220 335.0	- 282.6
5	563 961.5	220 326.0	- 283.0
6	563 959.0	220 338.0	- 282.6
7	563 975.5	220 329.0	- 282.0
8	563 969.5	220 354.5	- 281.0
9	563 989.5	220 330.5	- 281.0
10	563 987.5	220 341.5	- 280.6
11	564 003.2	220 331.8	- 280.0
12	564 009.3	220 332.3	- 279.54
13	563 997.5	220 357.5	- 279.0

NOTE:  
 ALL STONE AND PILLAR X-CUTS TO BE 4.2x4.6m  
 AND TO HAVE GRADIENT 1 IN 25 UP TOWARDS  
 DECLINE FAULT.  
 FOR MASTER PLAN OF -280 EXTRACTION LEVEL  
 SEE PLAN 03DM04-1022.0

REVISIONS NO. DATE		APPROVAL PLANNING ENGINEER SNR. PLANNING ENGINEER TECHNICAL SERVICES SUPT. GENERAL MINING SUPT. MINE SUPT. SNR. SURVEYOR SNR. GEOLOGIST		INITIALS Z. L.       		DATE 03.05.80       		SCALE 1: 500		LOCATION DOLPHIN MINE			
								SUBJECT -280m EXTRACTION LEVEL LOWER WEDGE		GRASSY KING ISLAND PRELIMINARY <input type="checkbox"/> FINAL <input type="checkbox"/> PLAN NUMBER 03 DM 04-1022/A			