


03DM04

0374\_2543

5 cm

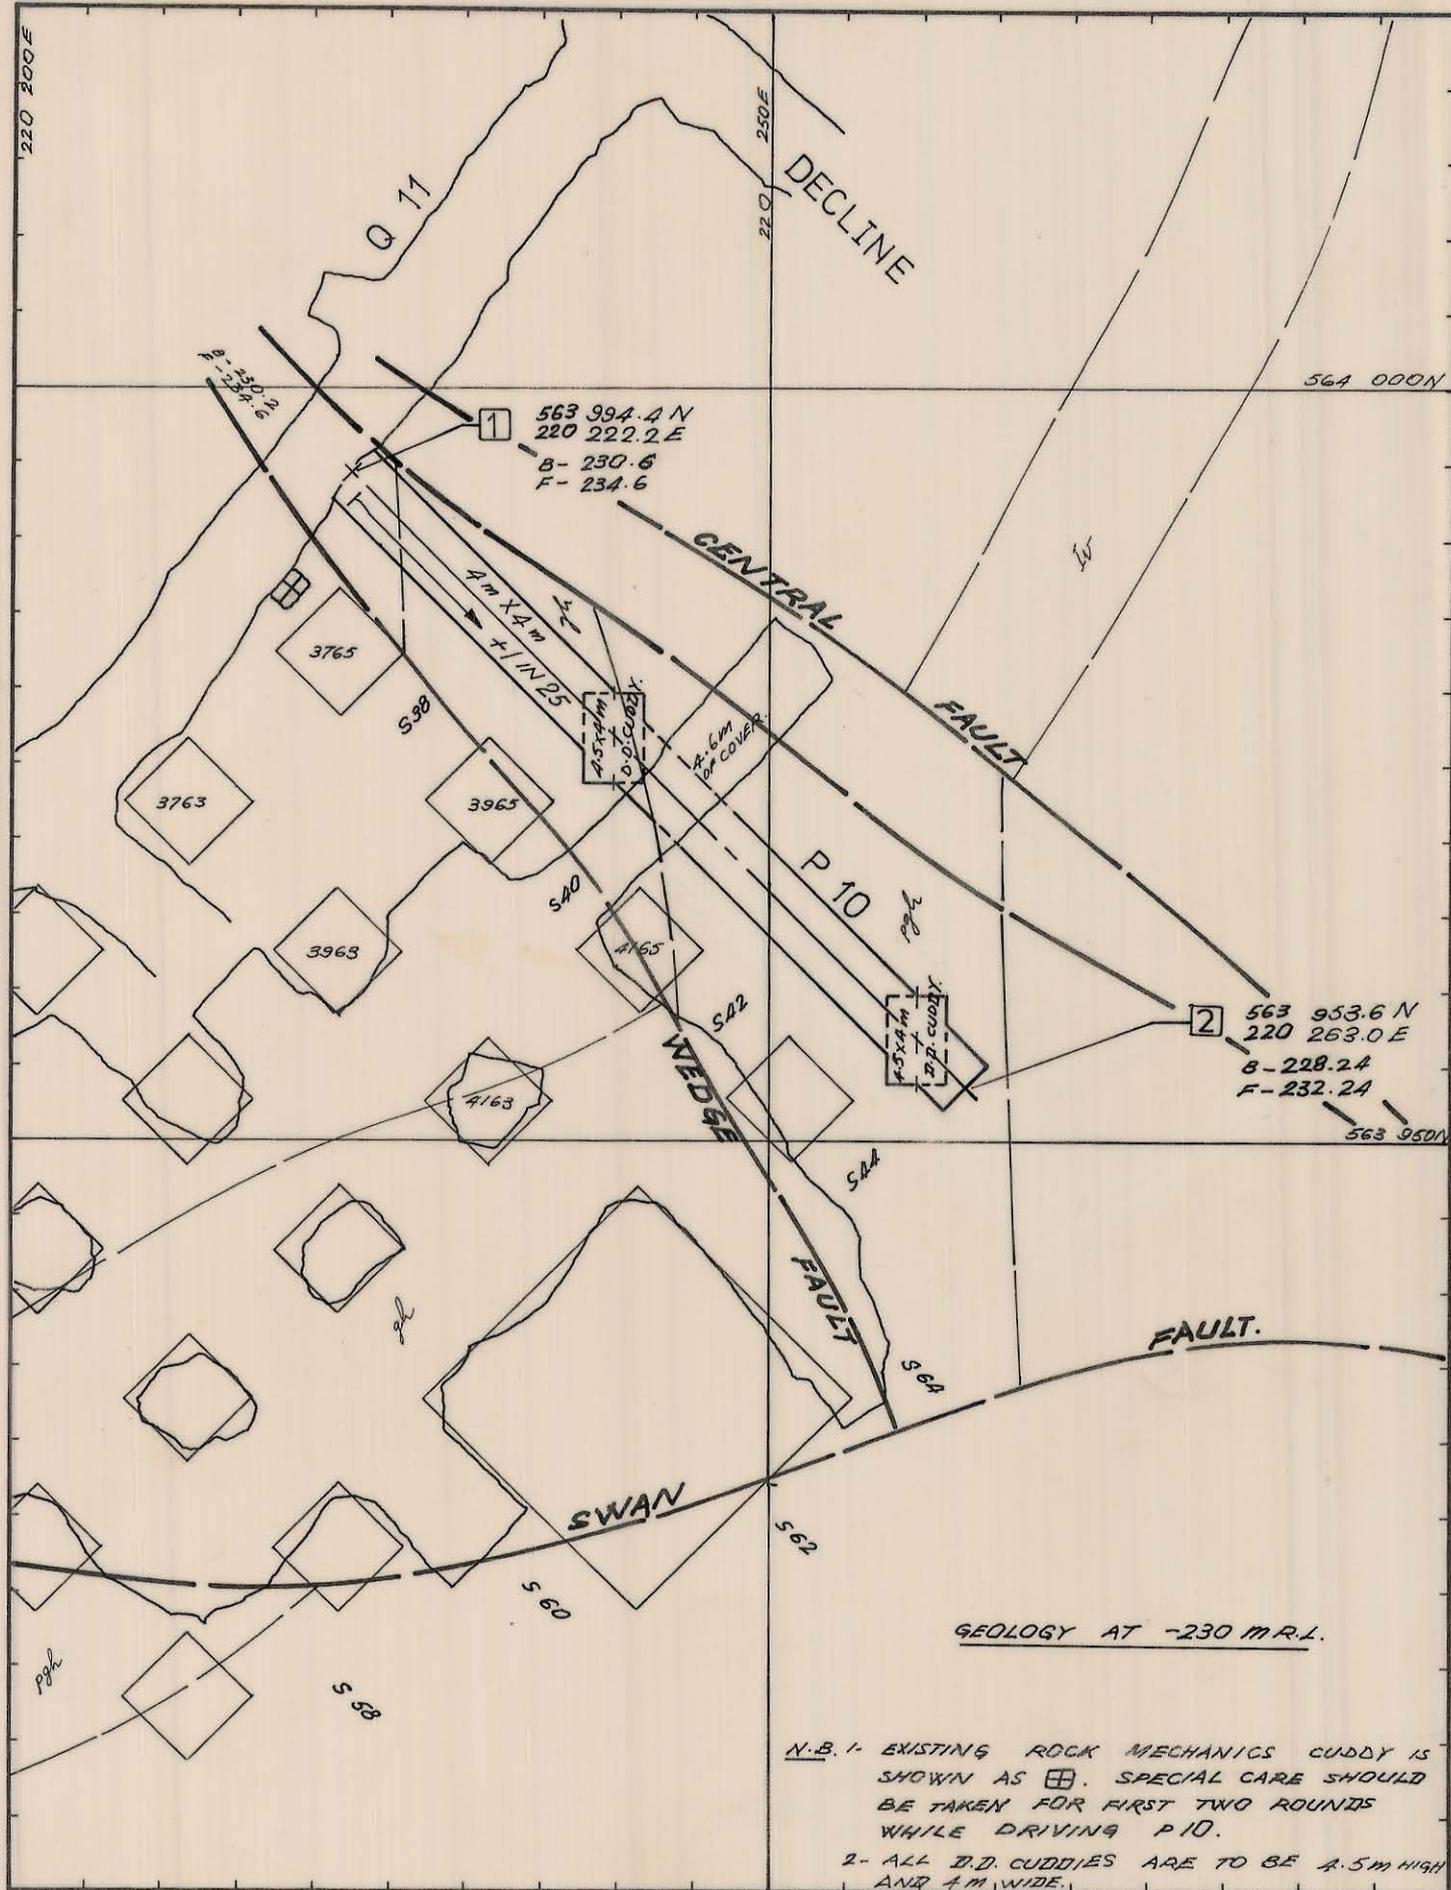

REF PLAN 04DM14-1008, 04DM15-105B

GEOLOGY	R. E.S.D.	26-11-80
SURVEY	Abb.	28/11/80
PLANNING	P.B.	20-11-89
ROCK.MEC.	Abb.	28-11-80
MINE SUPT.	Abb.	21/11/80
GENERAL MINING SUPT.	Abb.	
T.S.S.	Abb.	24/11/80

1 : 500  
SCALE

**KIS** KING ISLAND SCHEELITE  
GRASSY KING ISLAND

N.B. WHEN GETTING TO UNDER-NEATH S40 OF PIT STOPE, A HOLE MUST BE DRILLED UP TO CHECK IF THERE IS ANY WATER IN S40.

DOLPHIN MINE  
LOWER CENTRAL-P10  
DIAMOND DRILL DRIVE

DRAWING NUMBER  
03DM04 - 4009