


5 cm

0374\_2547

03DM04 3028

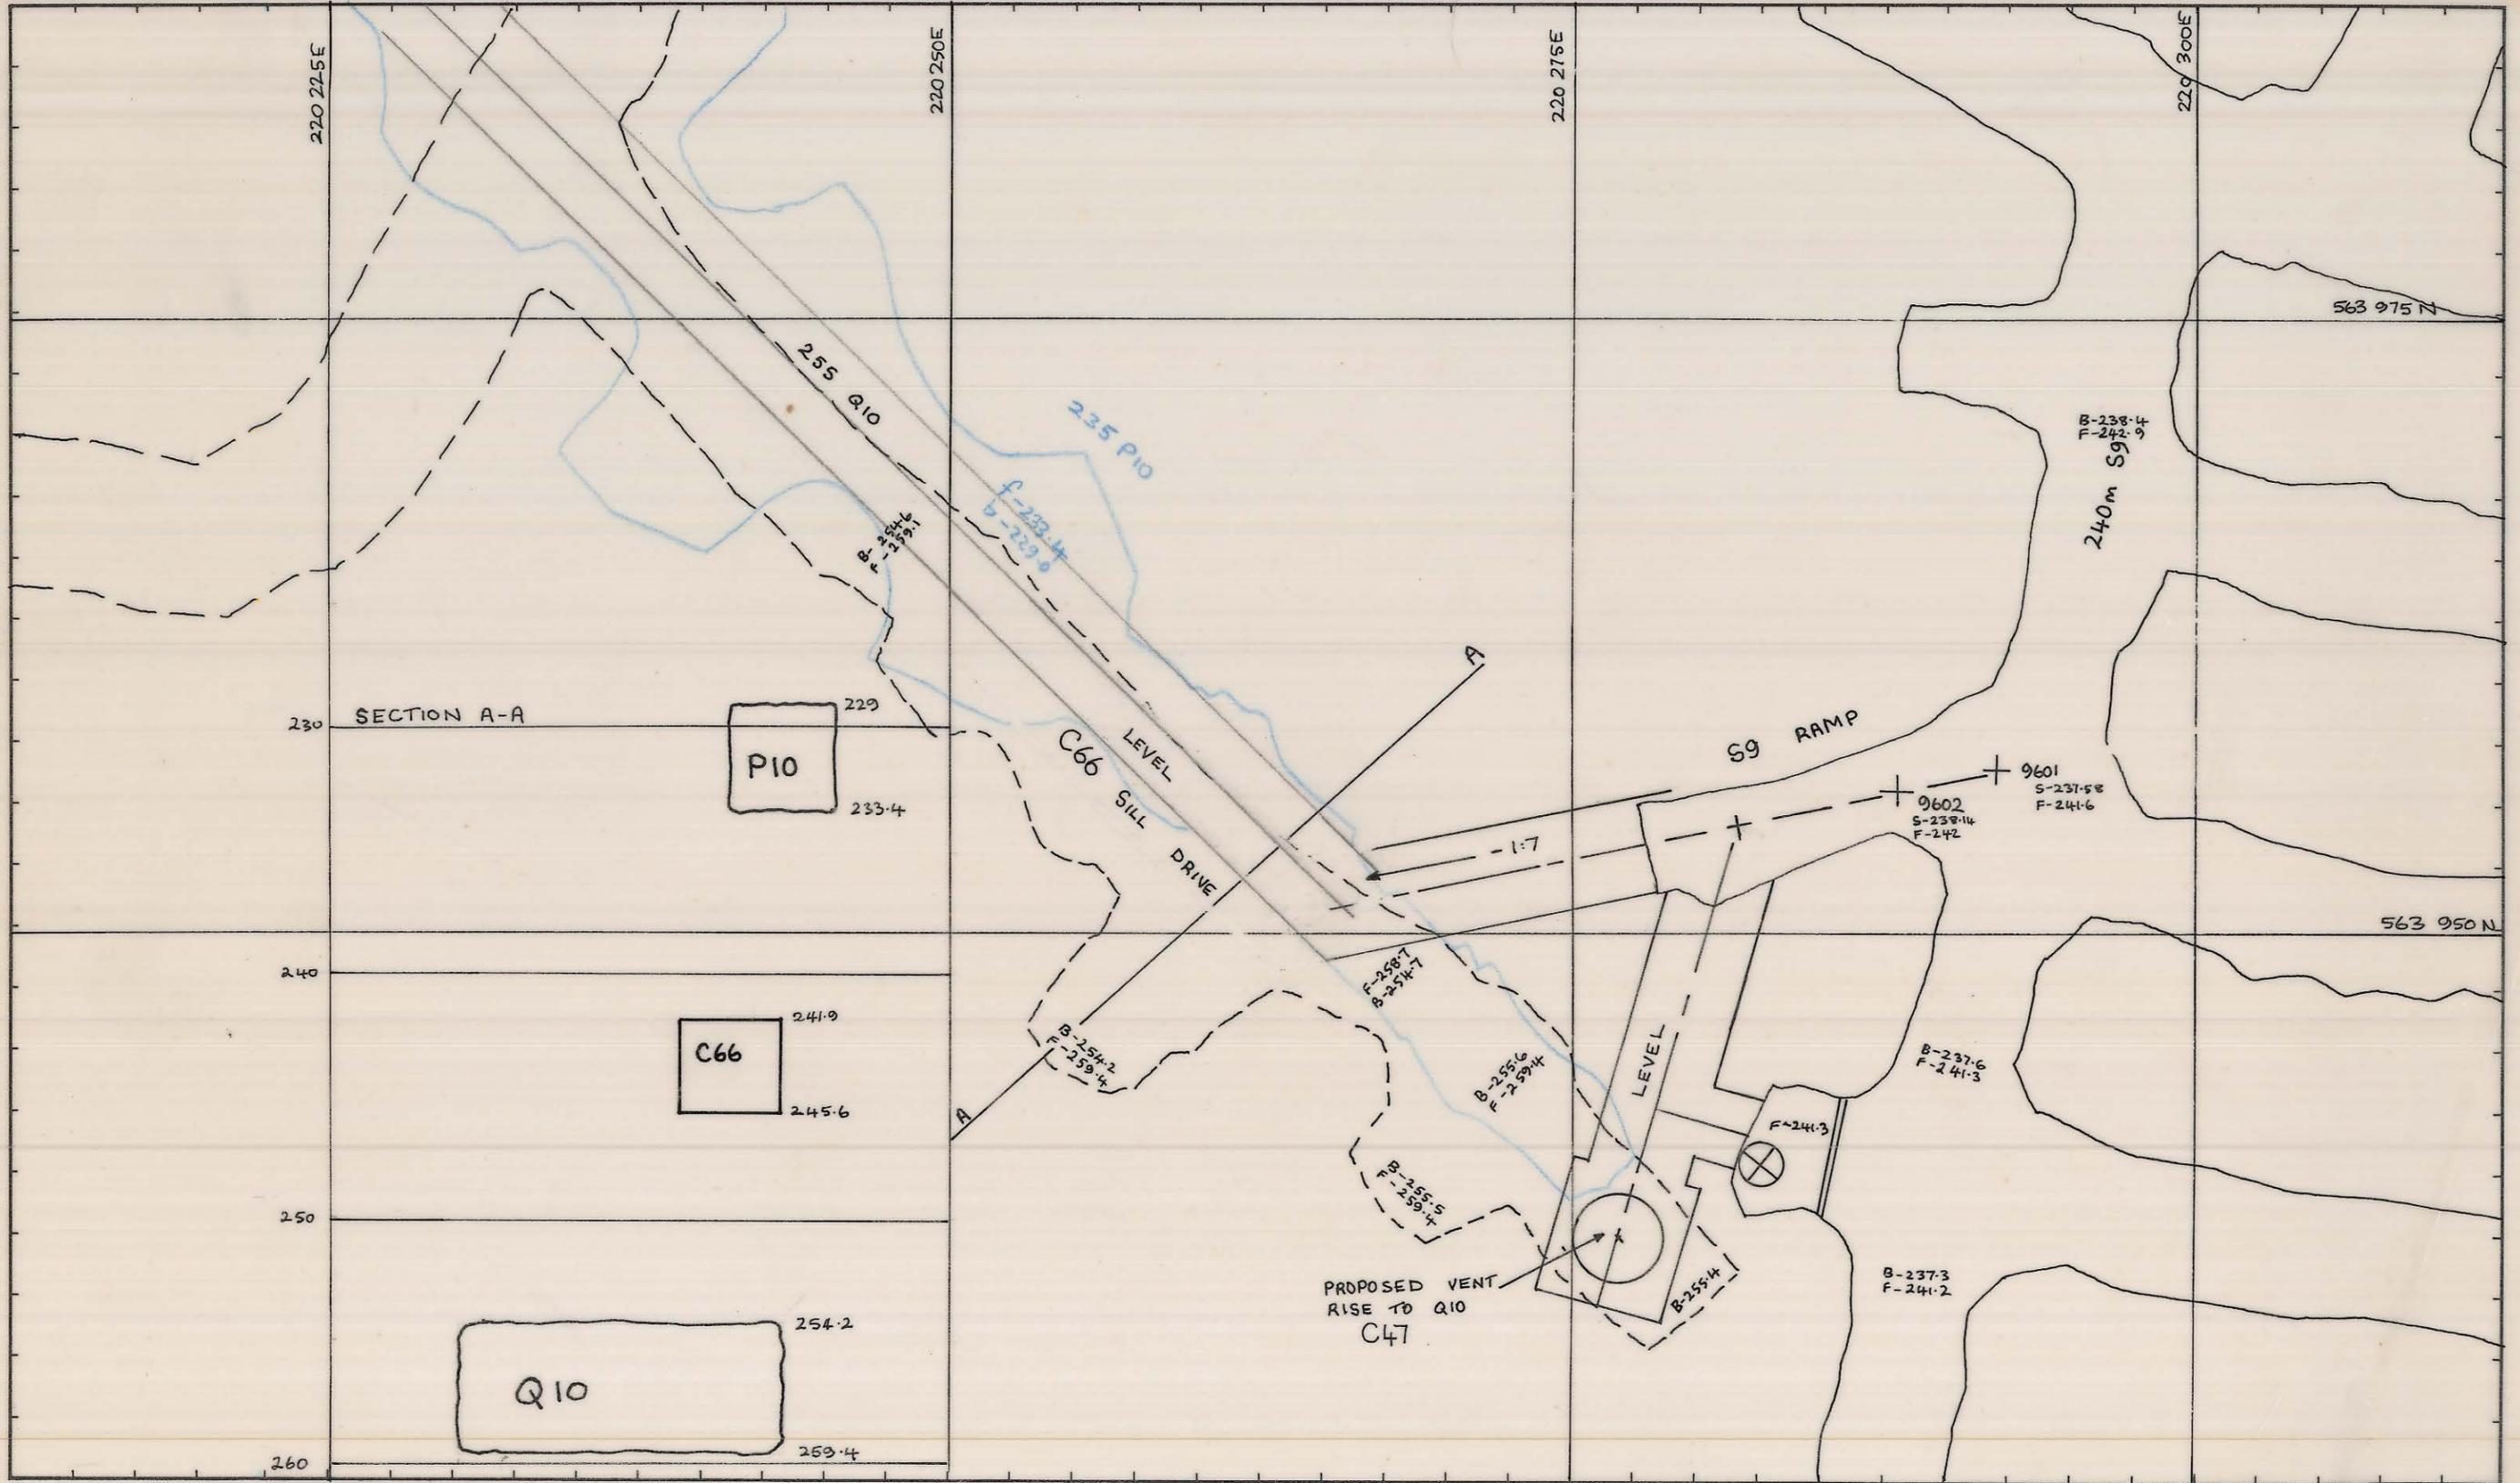

REF PLAN	MASHO. 24/04/85		GEOLOGY		SCALE 1: 250	
	SURVEY		PLANNING	ADZ 24-4-85		
	ROCK MEC.		GRADE CON.			
	DRAFTING		DRAWING NUMBER	03 DM 04 - 3028		
	T.S.S.					
<b>C47 VENT RISE AND C66 SILL DRIVE, LOWER CENTRAL</b>						