



03 DM 04-3024

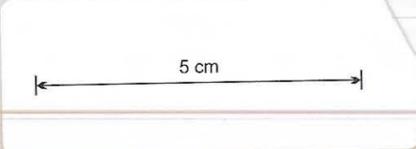

0374_2549

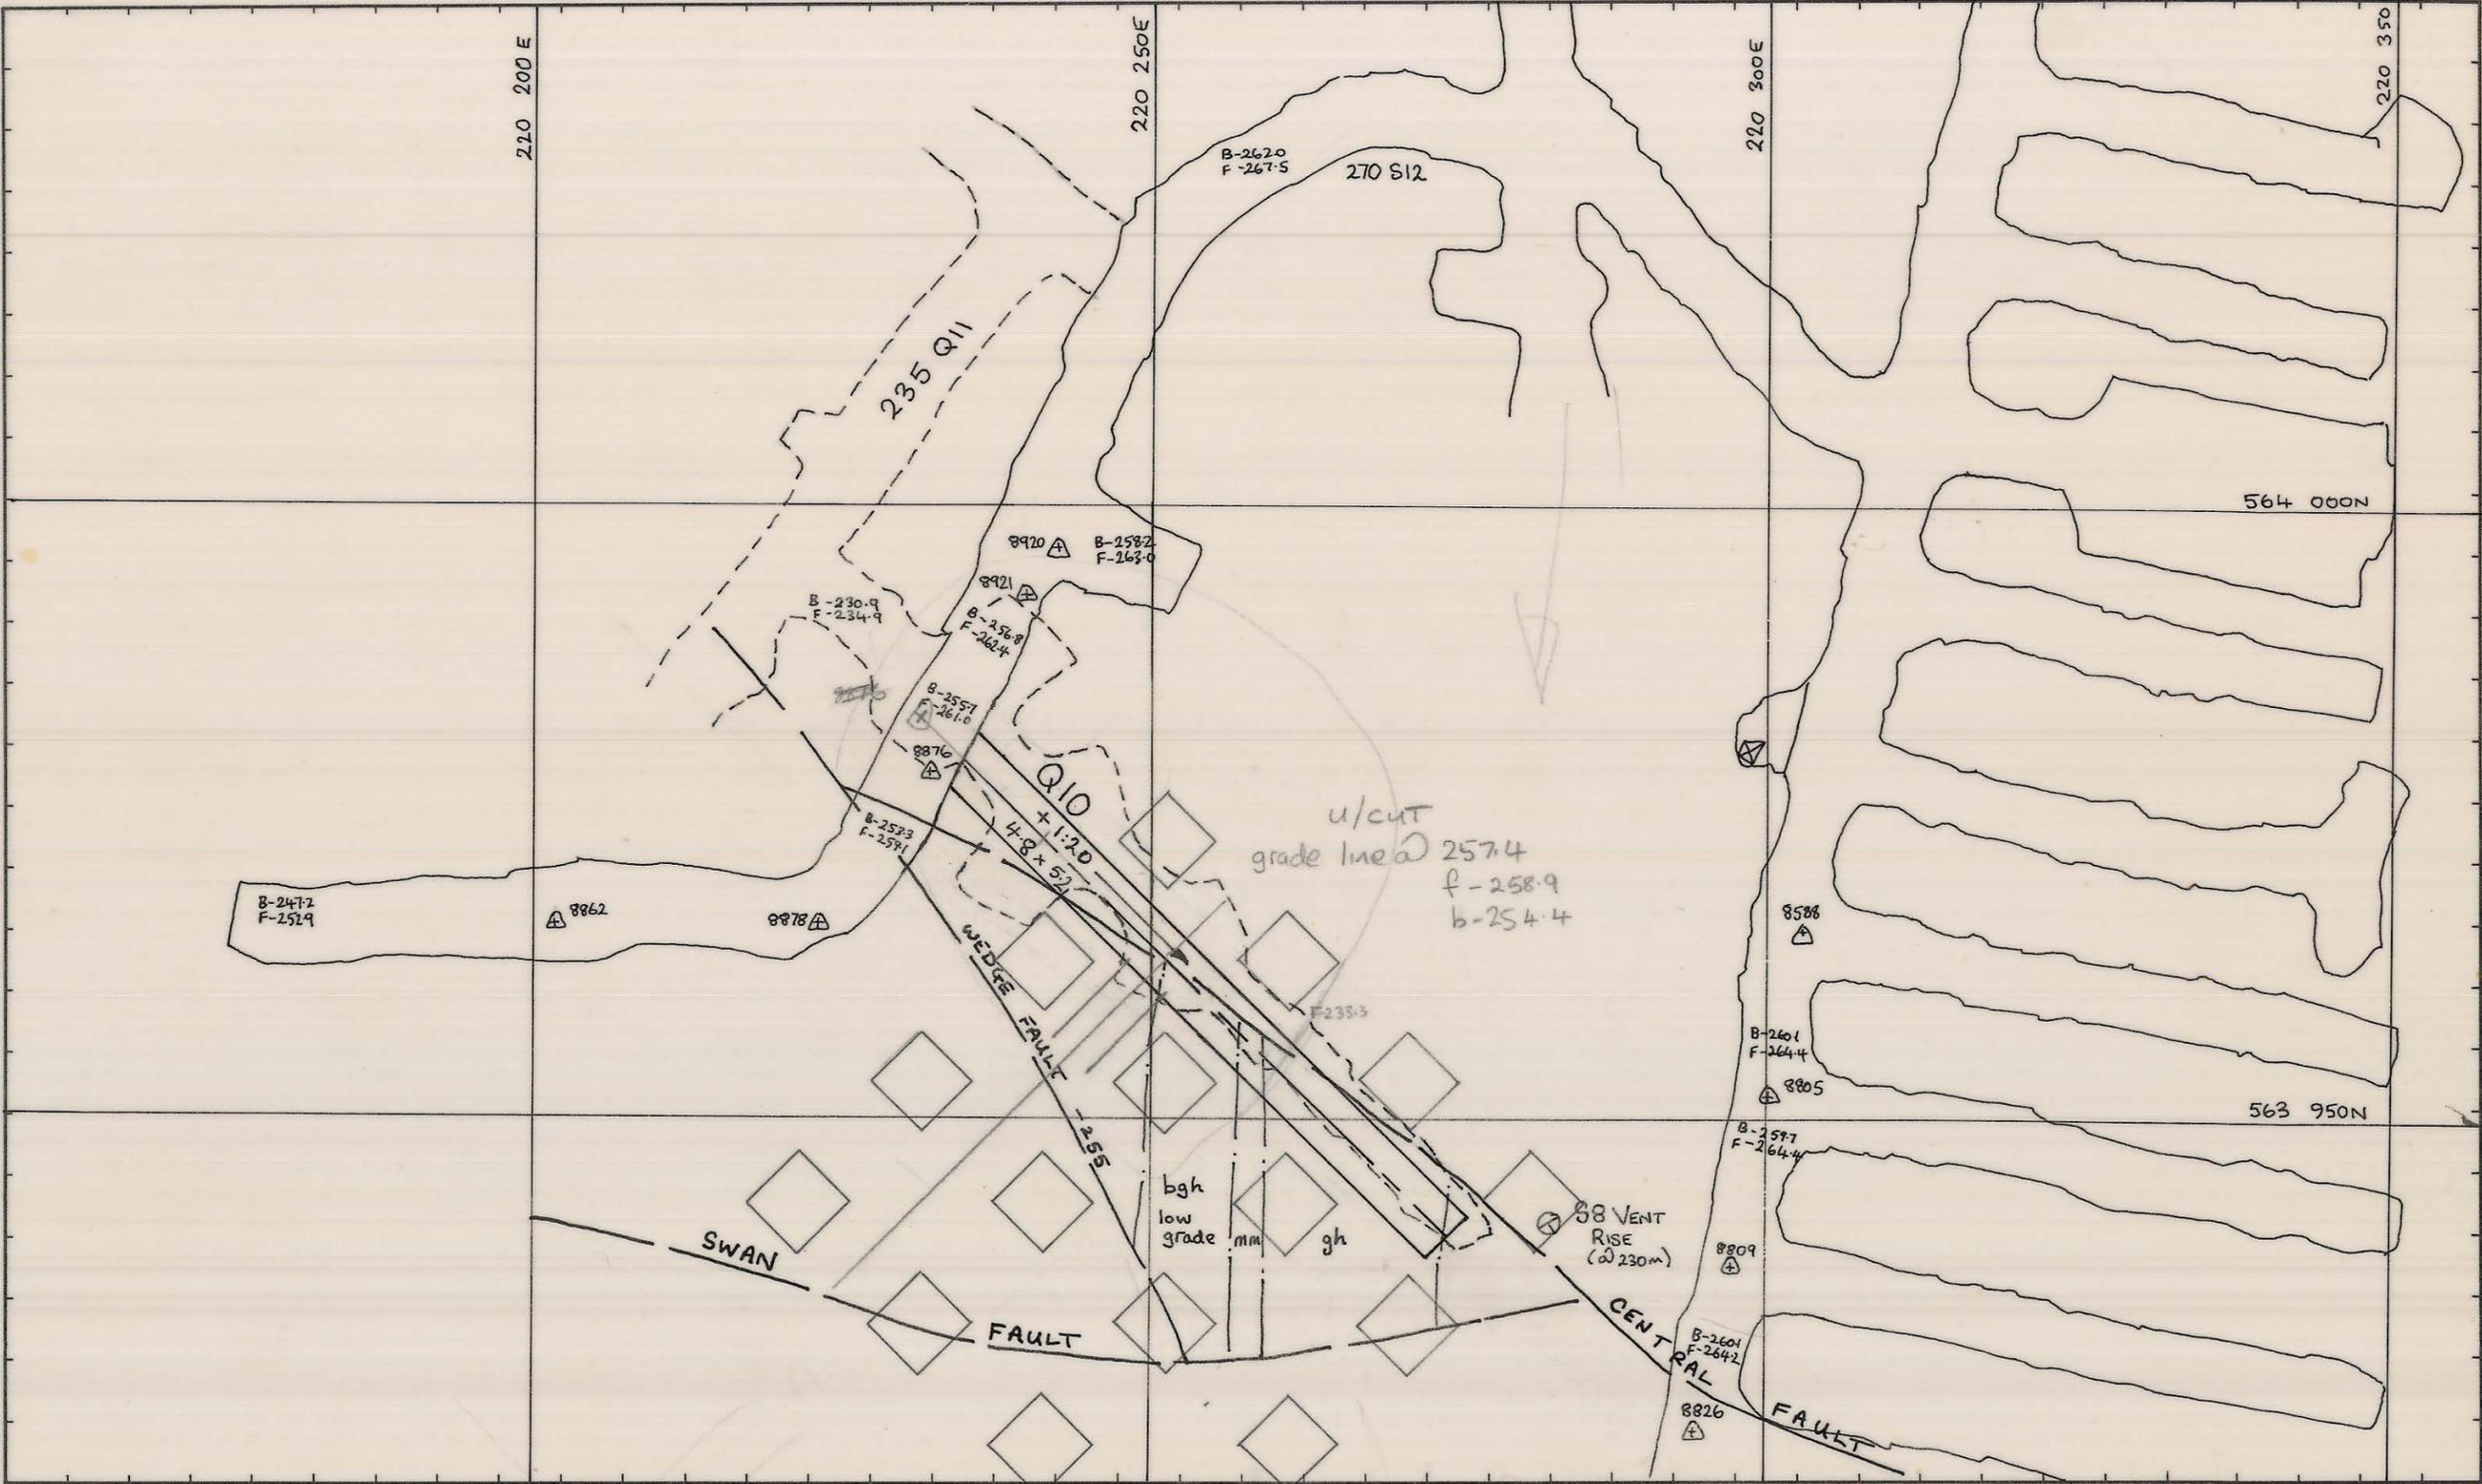

REF PLAN	GEOLOGY		ADT	10-9-84	SCALE 1:500	
	SURVEY		ADT	10-9-84		
	PLANNING		ADT	12-9-84	LOWER CENTRAL BOTTOM	
	ROCK MEC.		ADT	12-9-84	Q10 ACCESS	
	GRADE CON.				DRAWING NUMBER	
	DRAFTING				03 DM 04 - 3024	
	T.S.S.					