


0374_2558

5 cm

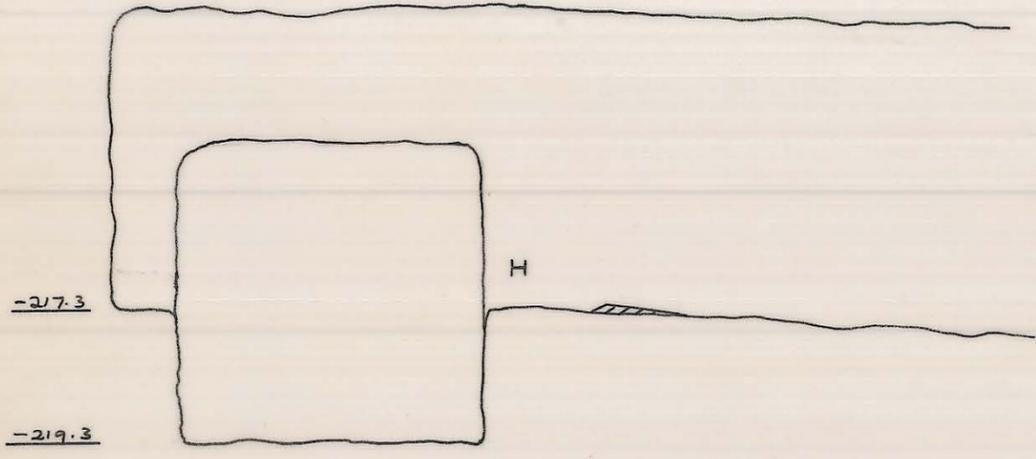


Section AA'
Scale 1:100

NOTES:

- 1) XCUT 1234 TO BE DRIVEN AND SUPPORTED BEFORE XCUT 567.
- 2) STOPS MUST BE PROVIDED IN THE LOADER DRIVE AS PER SECTION AA'.
- 3) DRAINAGE HOLES WILL BE PROVIDED FROM POINT 7 TO THE MAIN DECLINE.

POINT	E.	N.	R.L.
1	20306.30	64036.90	-219.6
2	20298.80	64044.97	-218.5
3	20287.06	64047.46	-217.3
4	20280.70	64048.81	-217.3
5	20286.20	64057.00	-218.8
6	20285.16	64052.11	-219.3
7	20283.64	64044.97	-219.3

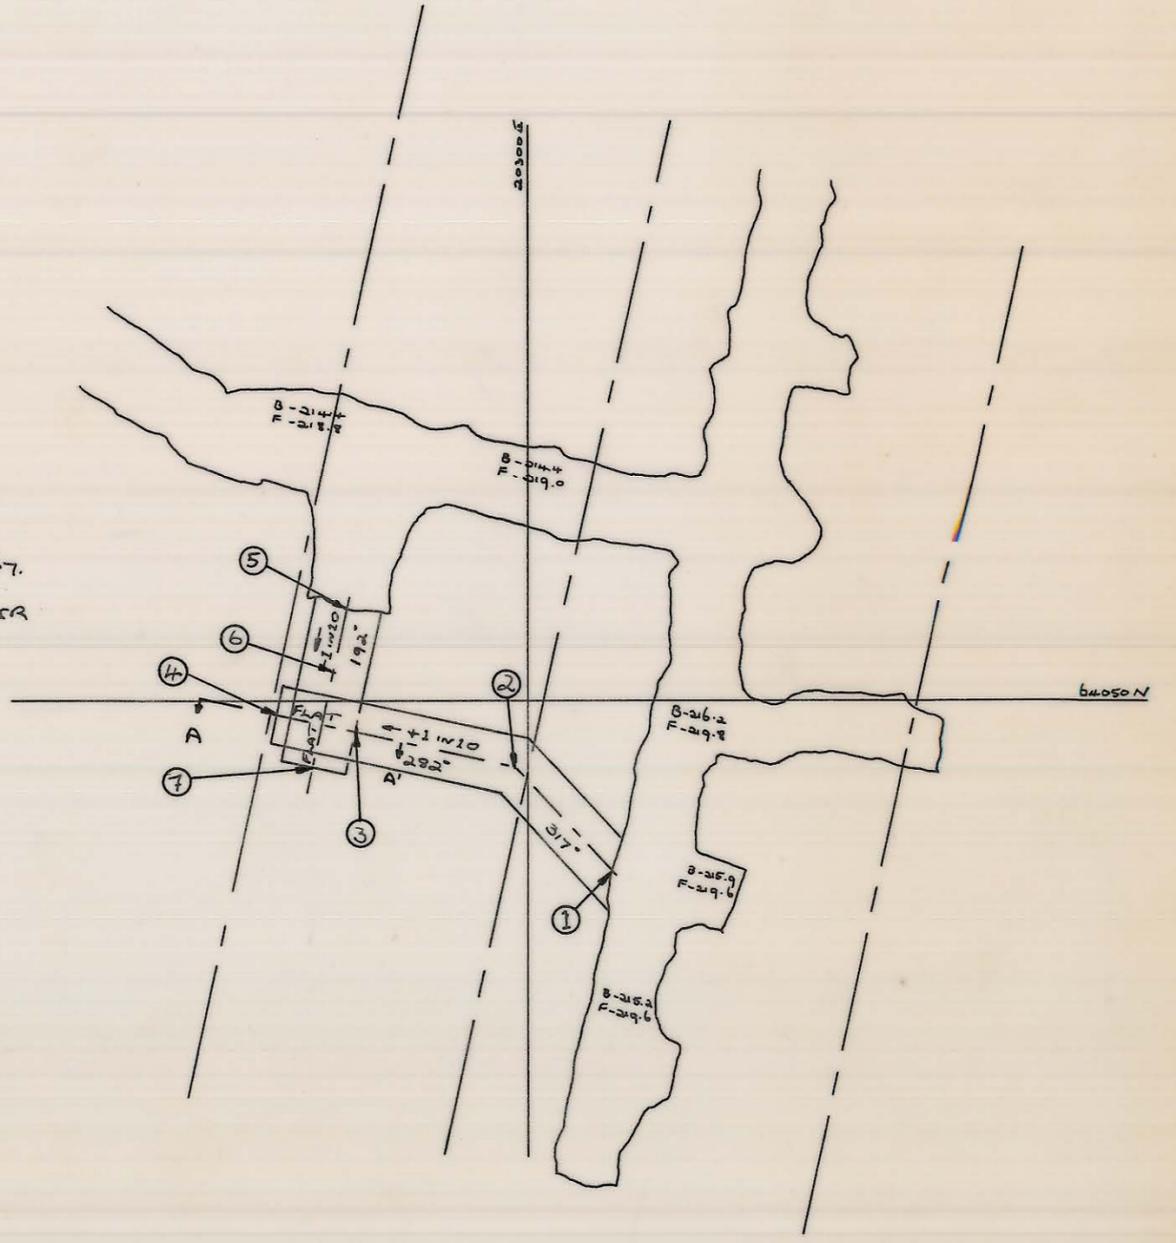

LEGEND: <input type="checkbox"/> <input type="checkbox"/> <input type="checkbox"/> <input type="checkbox"/>	PLANNING MINE SUPT. GEN. MINING SUPT. SURVEYOR GEOLOGIST	A.J.C.	PLAN NUMBER 03 DM 04 - 3010	 DATE: 5/6/80 GEOL: DWN: <i>ajc</i> CHKD:	GEOPEKO LIMITED KING ISLAND Scale: _____ NO K DOLPHIN MINE -220m RL TRUCK LOADING STATION
	Additional notes or signatures area.				