


0374_2560

03 DM 04 - 3021

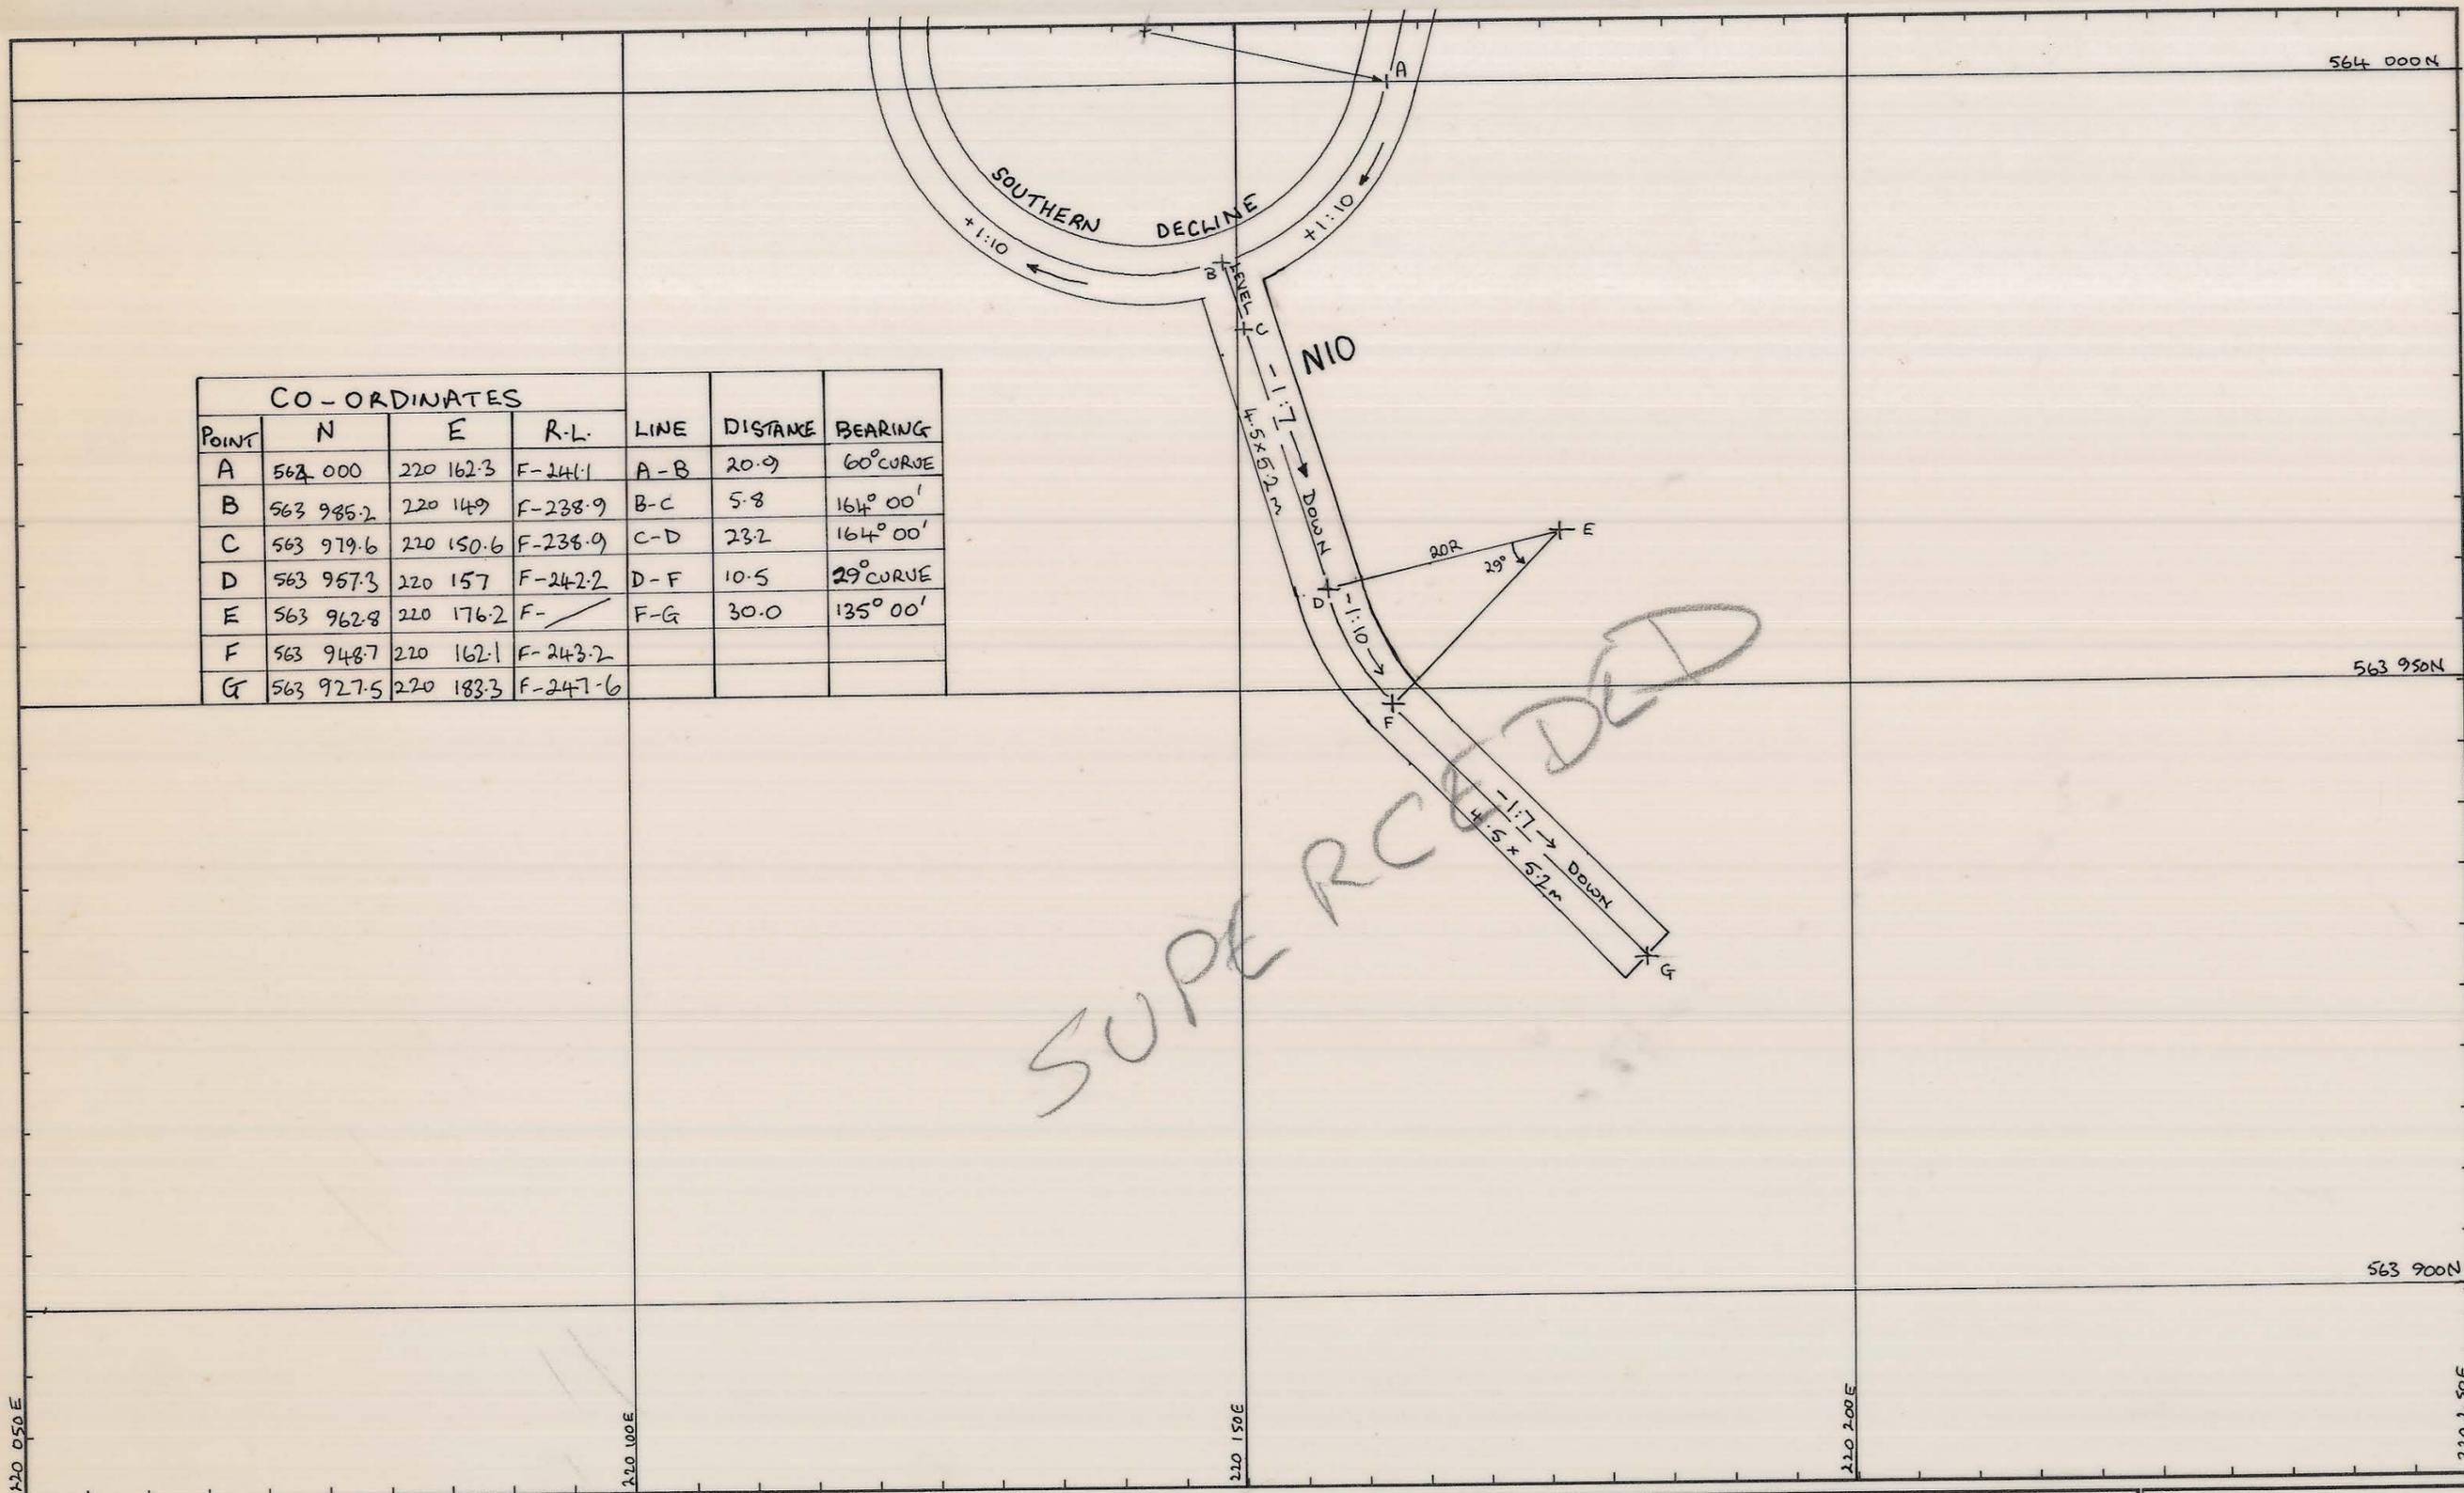

CO-ORDINATES						
POINT	N	E	R-L	LINE	DISTANCE	BEARING
A	562 000	220 162.3	F-241.1	A-B	20.9	60° CURVE
B	563 985.2	220 149	F-238.9	B-C	5.8	164° 00'
C	563 979.6	220 150.6	F-238.9	C-D	23.2	164° 00'
D	563 967.3	220 157	F-242.2	D-F	10.5	29° CURVE
E	563 962.8	220 176.2	F-	F-G	30.0	135° 00'
F	563 948.7	220 162.1	F-243.2			
G	563 927.5	220 183.3	F-247.6			

REF. PLAN	03 DM 03 - 1022	GEOLOGY	RESD	18-1-82	SCALE	1:500	
		SURVEY			UPPER LIFT ACCESS TO SWAN OREBODY N10		
		PLANNING	ADJ	18.1.82			
		ROCK MEC.	OK	18.1.82			
		MIN SUP					
		G.M.S.			DRAWING NUMBER		
		T.S.S.			03 DM 04 - 3021		