


03DM04 - 4012

0374_2566

5 cm

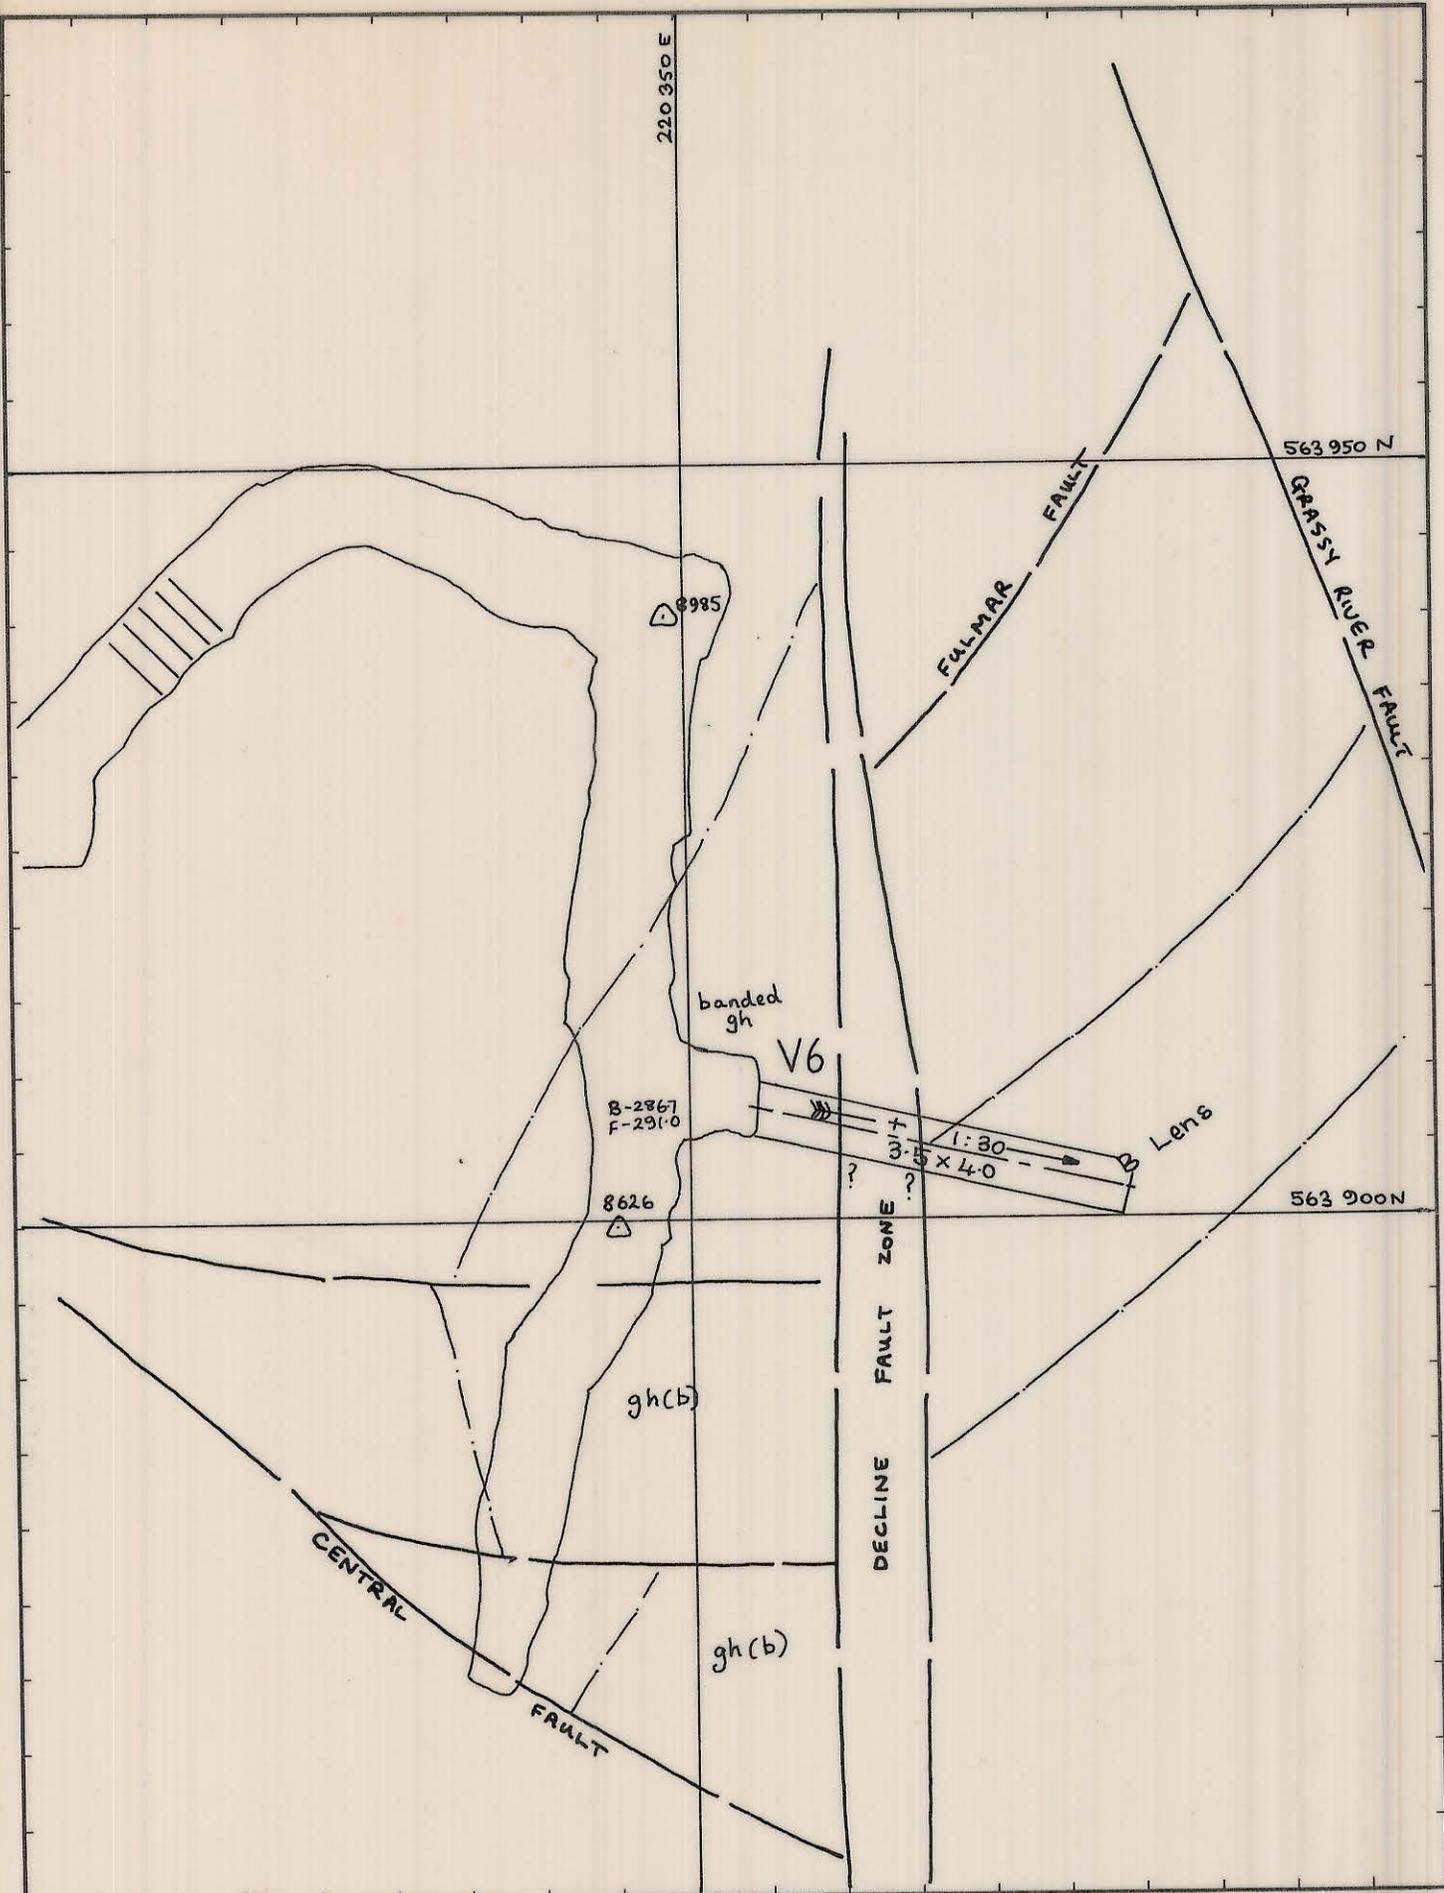

REF PLAN	GEOLOGY		1:500 SCALE	
	SURVEY			
MachD. 30/10/84	PLANNING	ADJ 4.9.84	LOWER WEDGE STOPE V6 EXPLORATION DRIVE 290mL	
	ROCK.MEC.	0/- 4.9.84		
	GRADE CON.			
	DRAFTING			
	T.S.S.			
	DRAWING NUMBER			