


5 cm

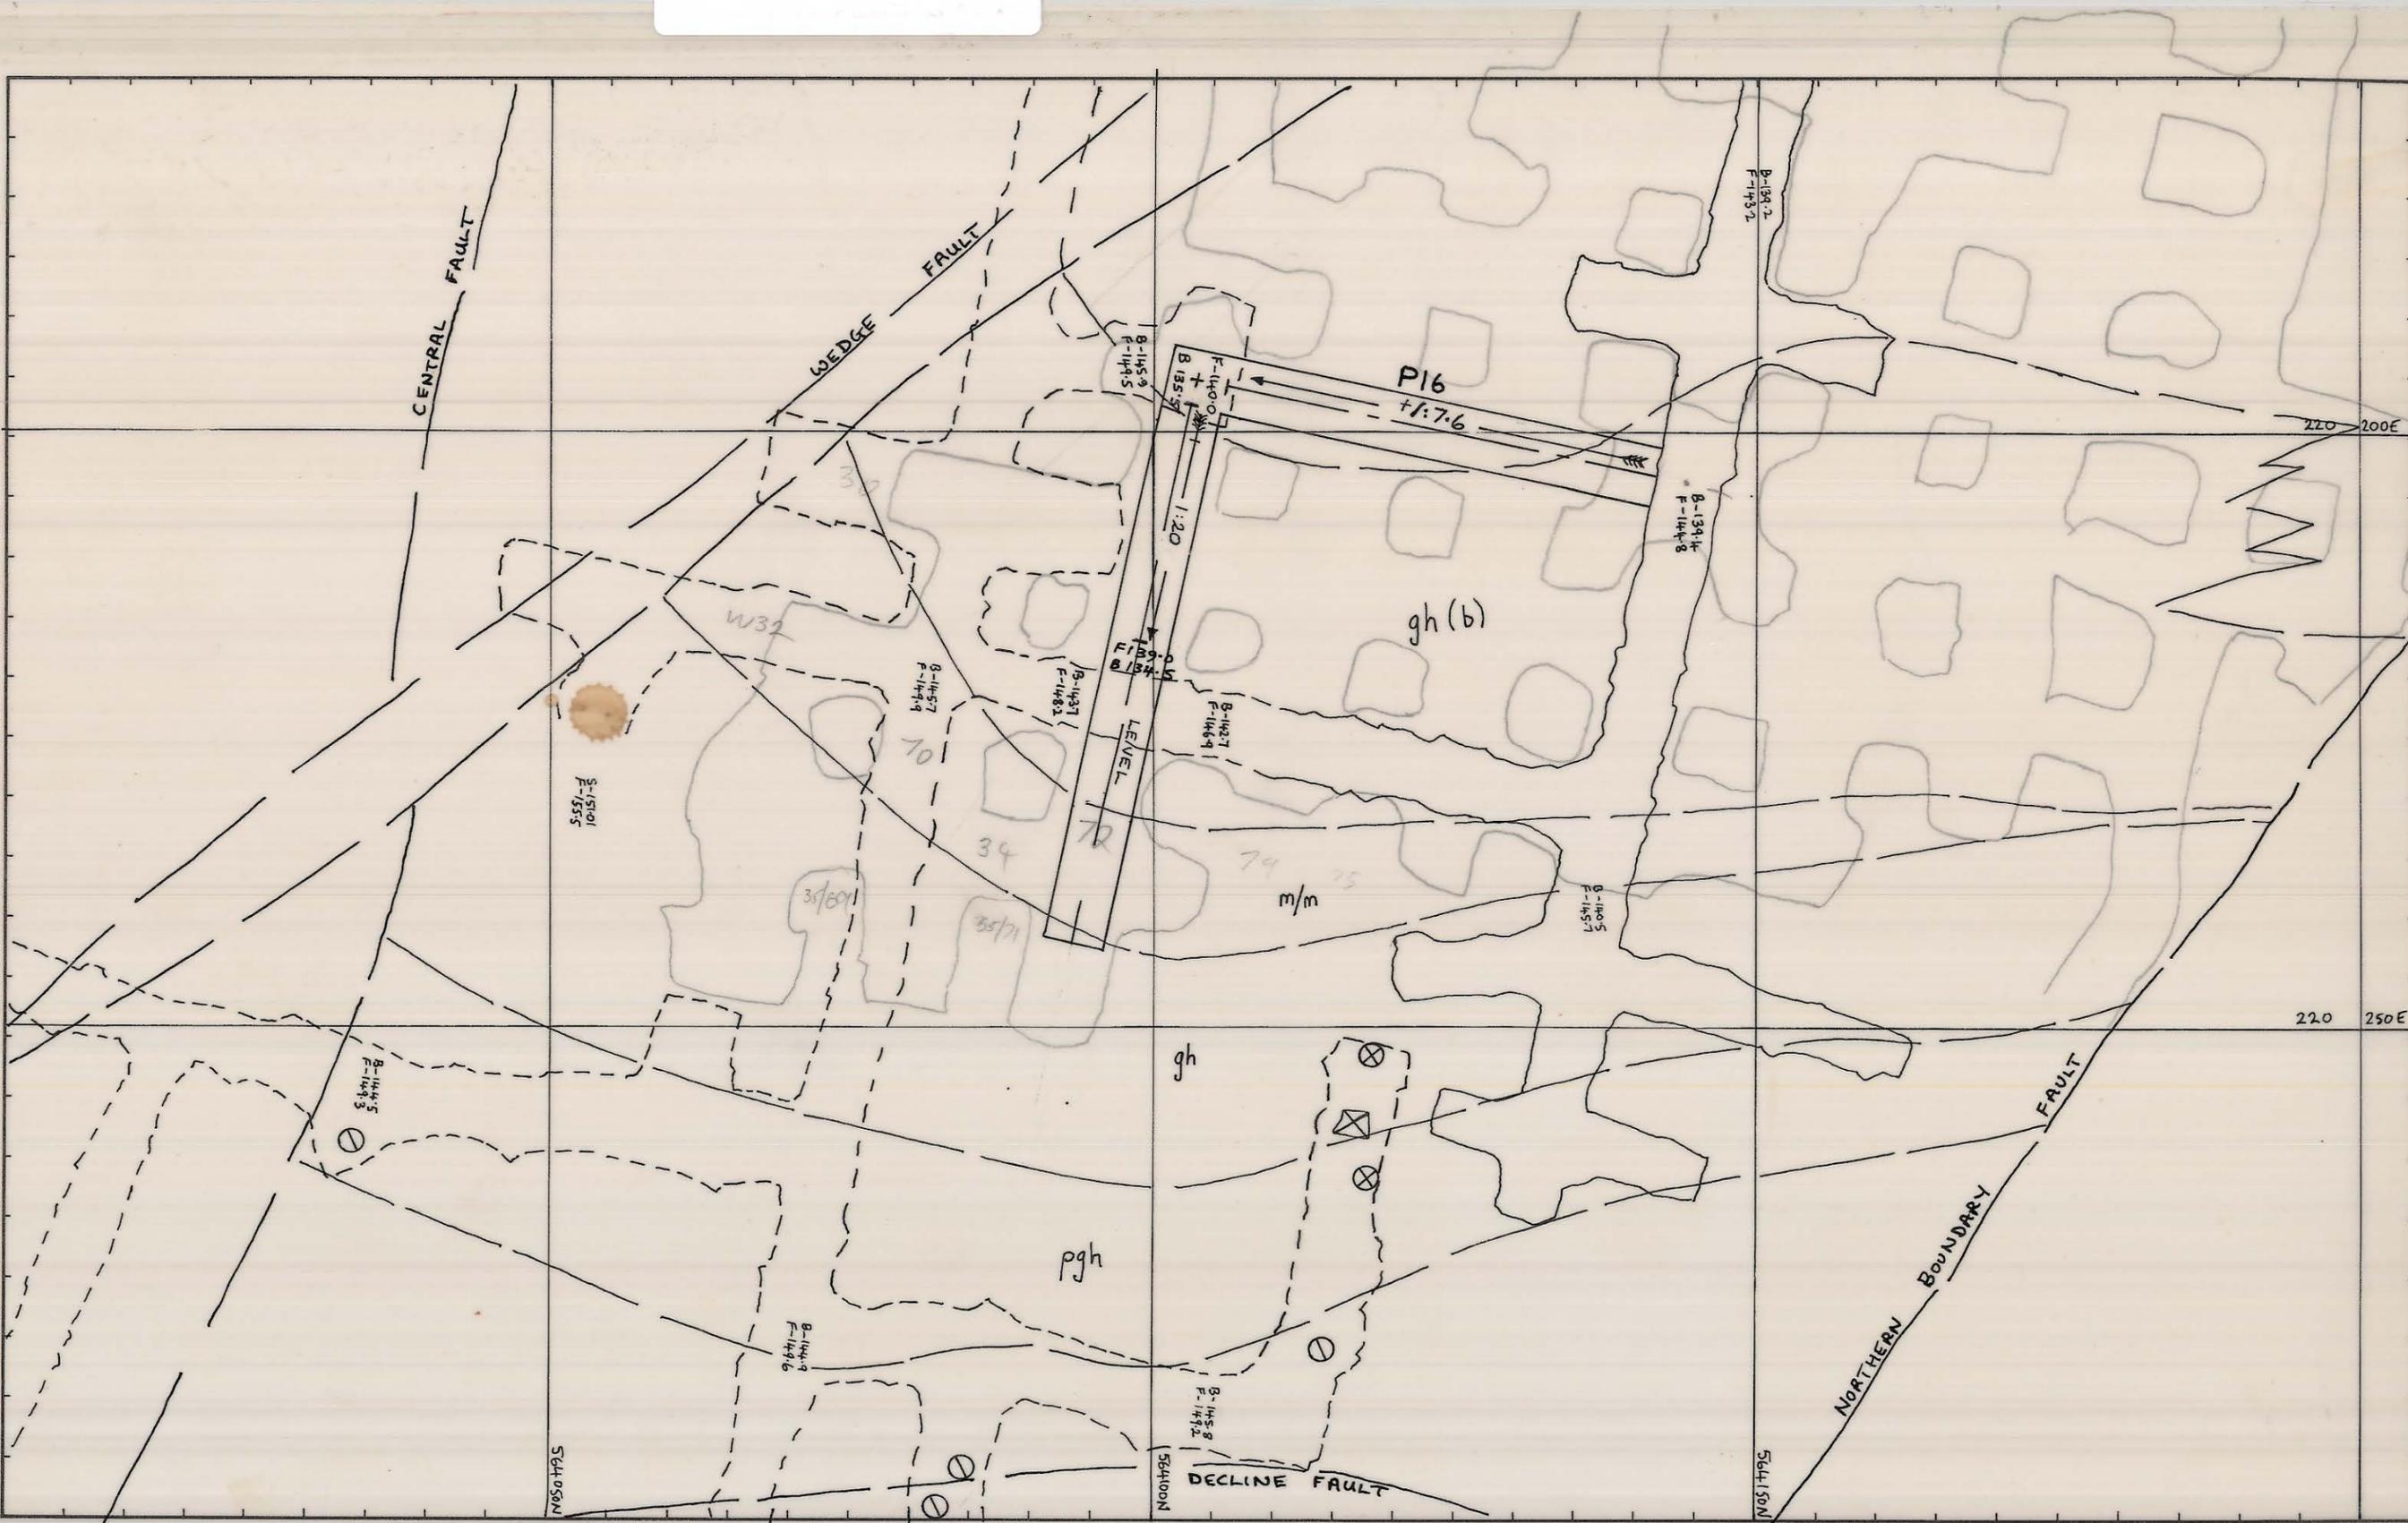

REF PLAN Mining Supt: MARD 11/12/85 See attached comments ADT 1/2	GEOLOGY	ADT	9-12-85	SCALE 1: 500	
	SURVEY				
	PLANNING	ADT	9-12-85	P16 ACCESS TO 14TH LIFT MID WEDGE (SILL HORIZON)	
	ROCK MEC.	D/W	11-12-85		
	GRADE CON.			DRAWING NUMBER 03 DM 04 - 3030	
	DRAFTING				
T.S.S.					