


03DM04-4011

0374_2573

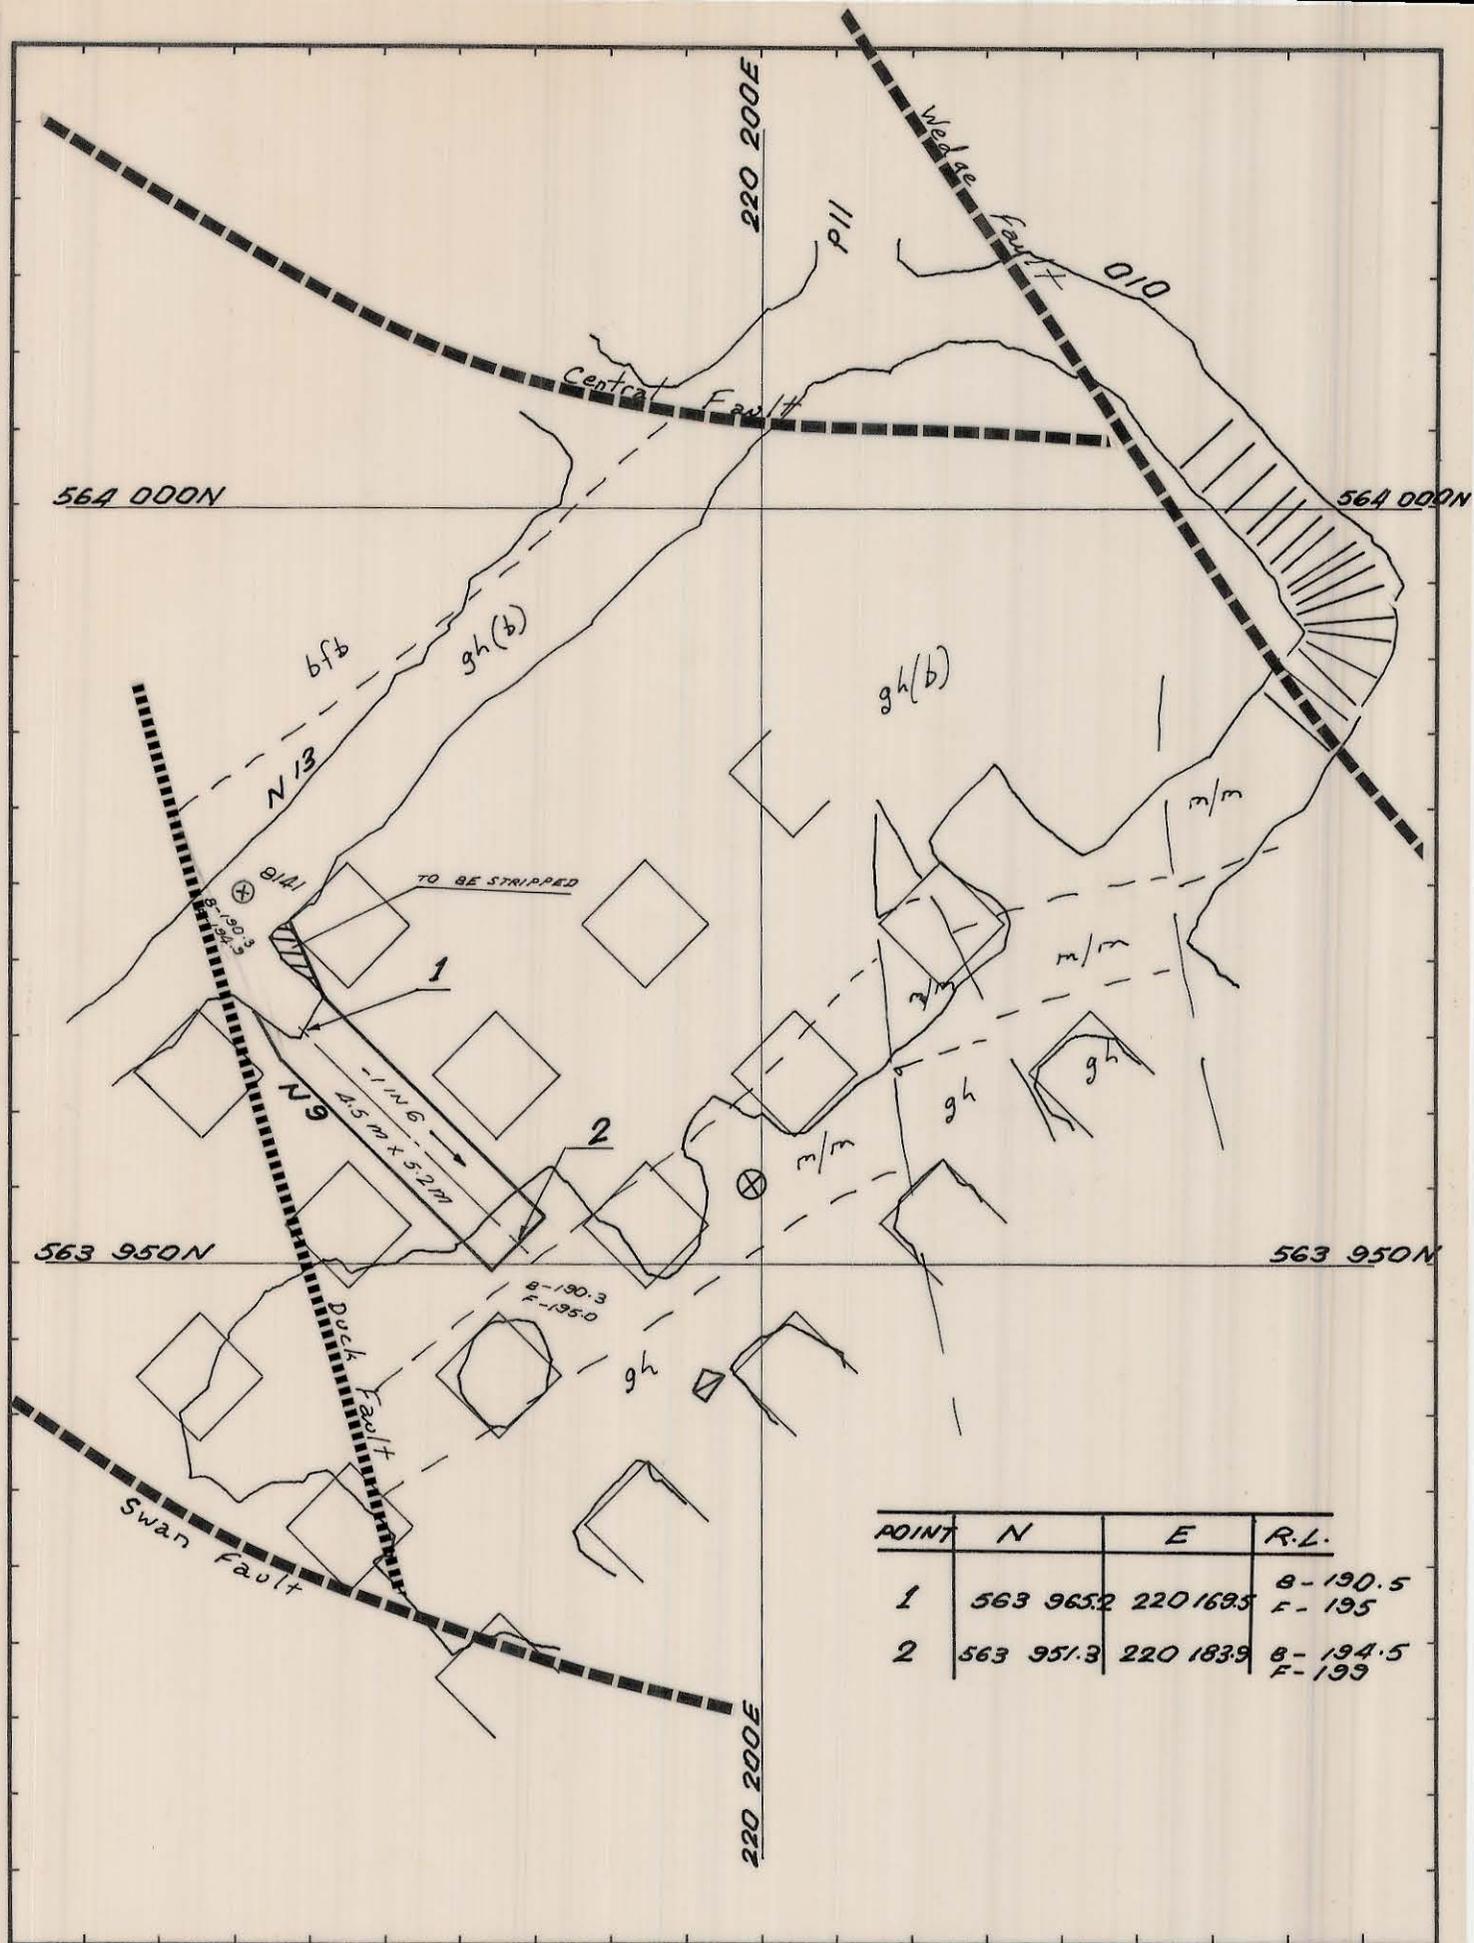

POINT	N	E	R.L.
1	563 965.2	220 168.5	B-190.5 F-195
2	563 951.3	220 183.9	B-194.5 F-199

REF. PLAN 04DM1A-1060,
04DM12-145 134S.

Geology at -197m R.L.

GEOLOGY *eff* 31-8-82

SURVEY

PLANNING P.D. 30-8-82

ROCK.MEC.

MINE SUPT.

G.M.S.

T.S.S.

1 : 500
SCALE

KIS KING ISLAND SCHEELITE
GRASSY KING ISLAND

DOLPHIN MINE
N9 ACCESS TO LOWER PIT

DRAWING NUMBER

03DM04-4011