


03DM04 - 4010

0374\_2574

5 cm

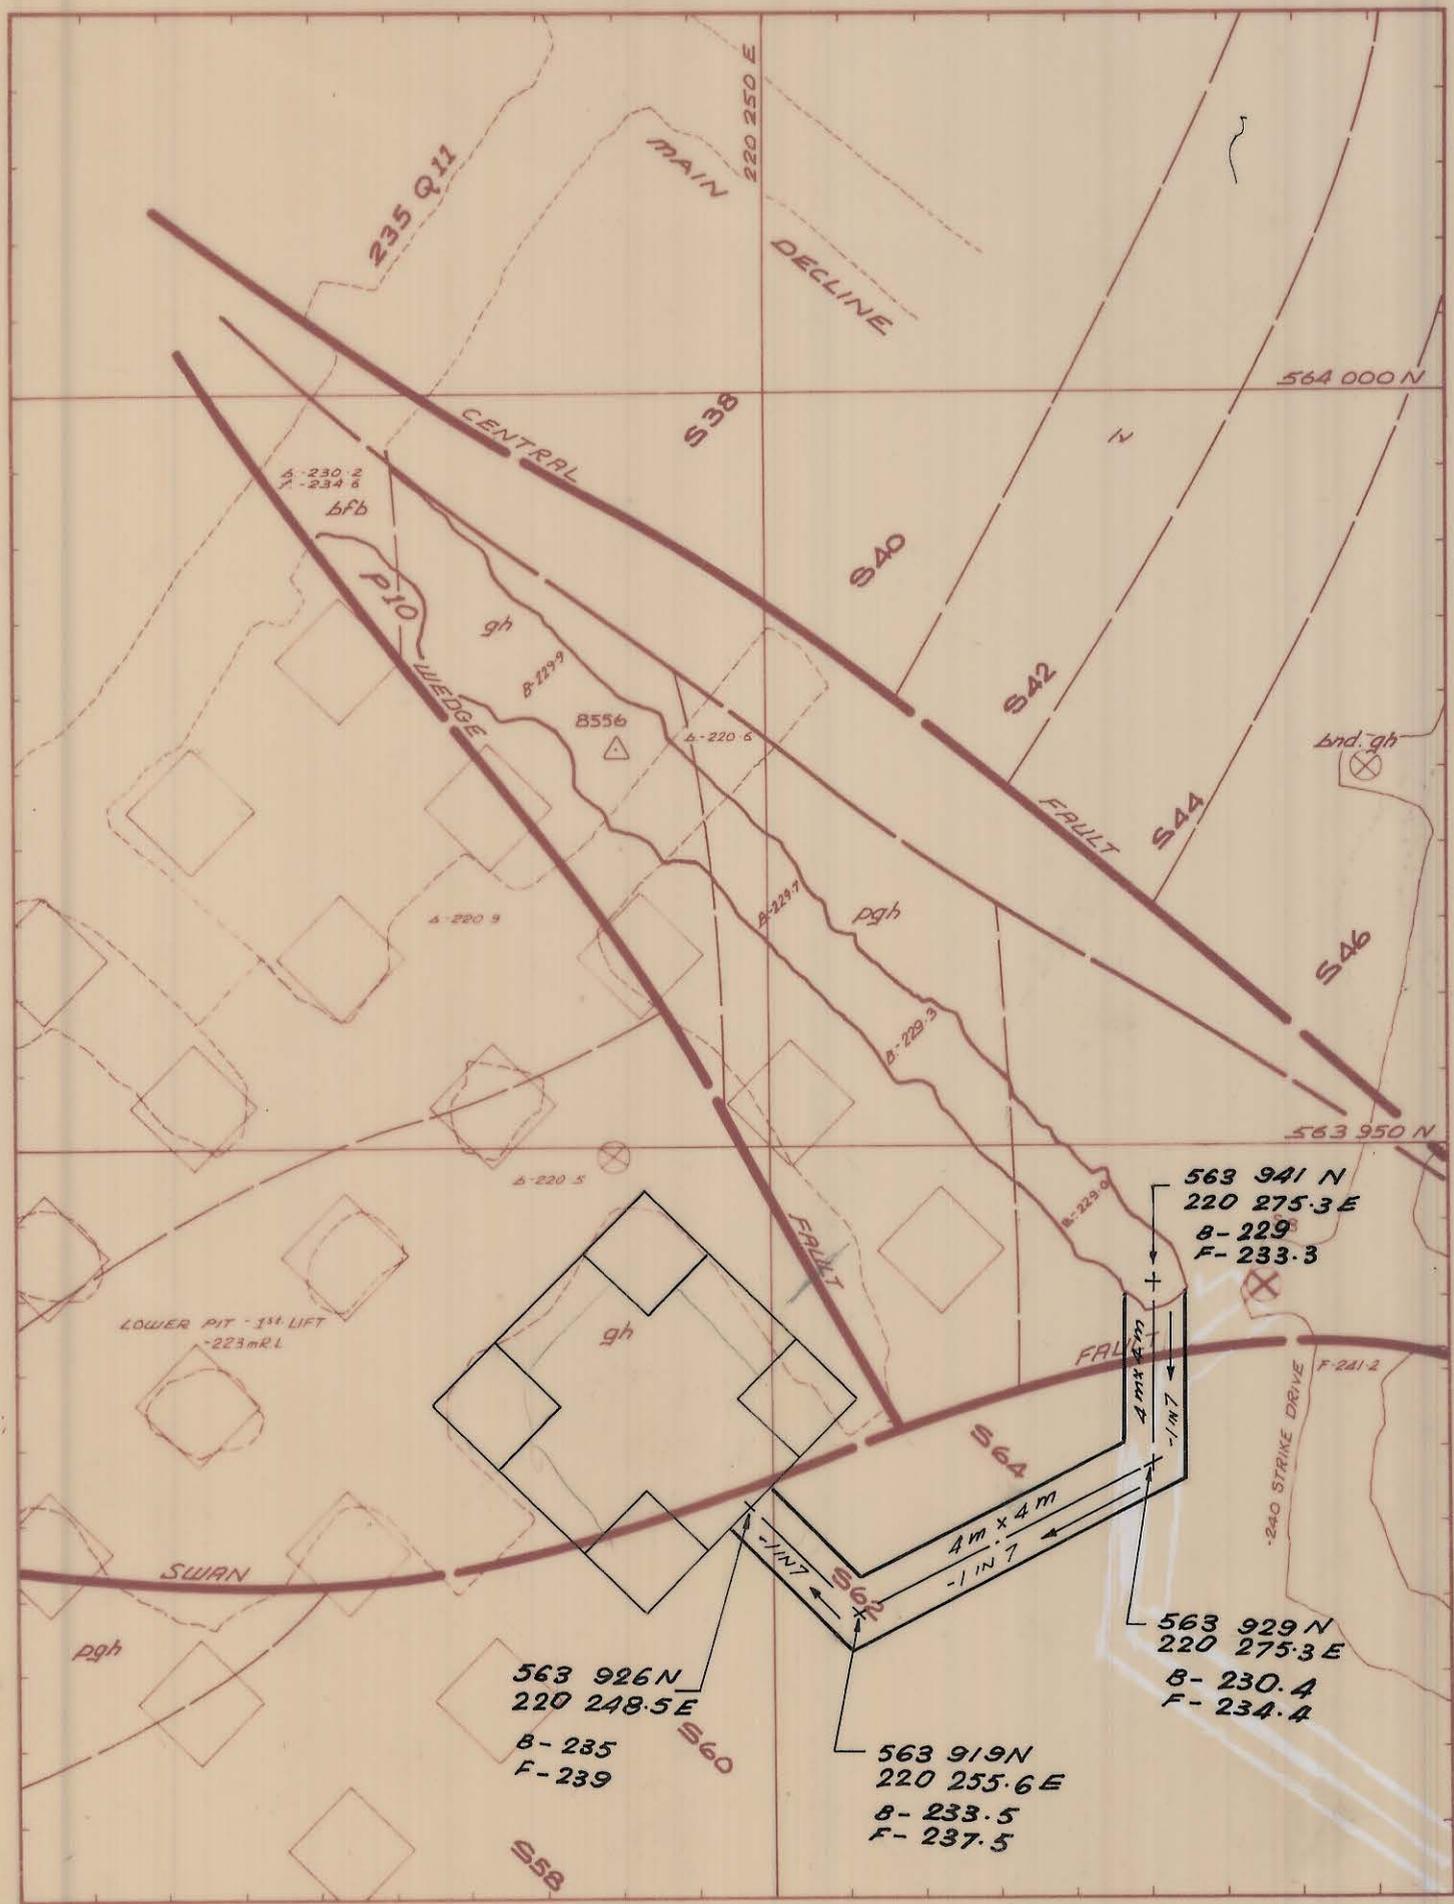

REF PLAN 03 DM04 - 4009, 04 DM14 - 1008  
04 DM12 - 146 148

GEOLOGY	
SURVEY	
PLANNING	R.B. 30-7-82
ROCK MEC.	
MINE SUP'T.	
G.M.S.	
T.S.S.	

1:500  
SCALE

**KIS** KING ISLAND SCHEELITE  
GRASSY KING ISLAND

**DOLPHIN MINE**  
**P10 EXTENDED, S44**  
**REGIONAL PILLAR**  
**ACCESS.**

DRAWING NUMBER  
**03 DM 04 - 4010**

27A  
4235