


03DM05-1006C

0374_2582

5 cm

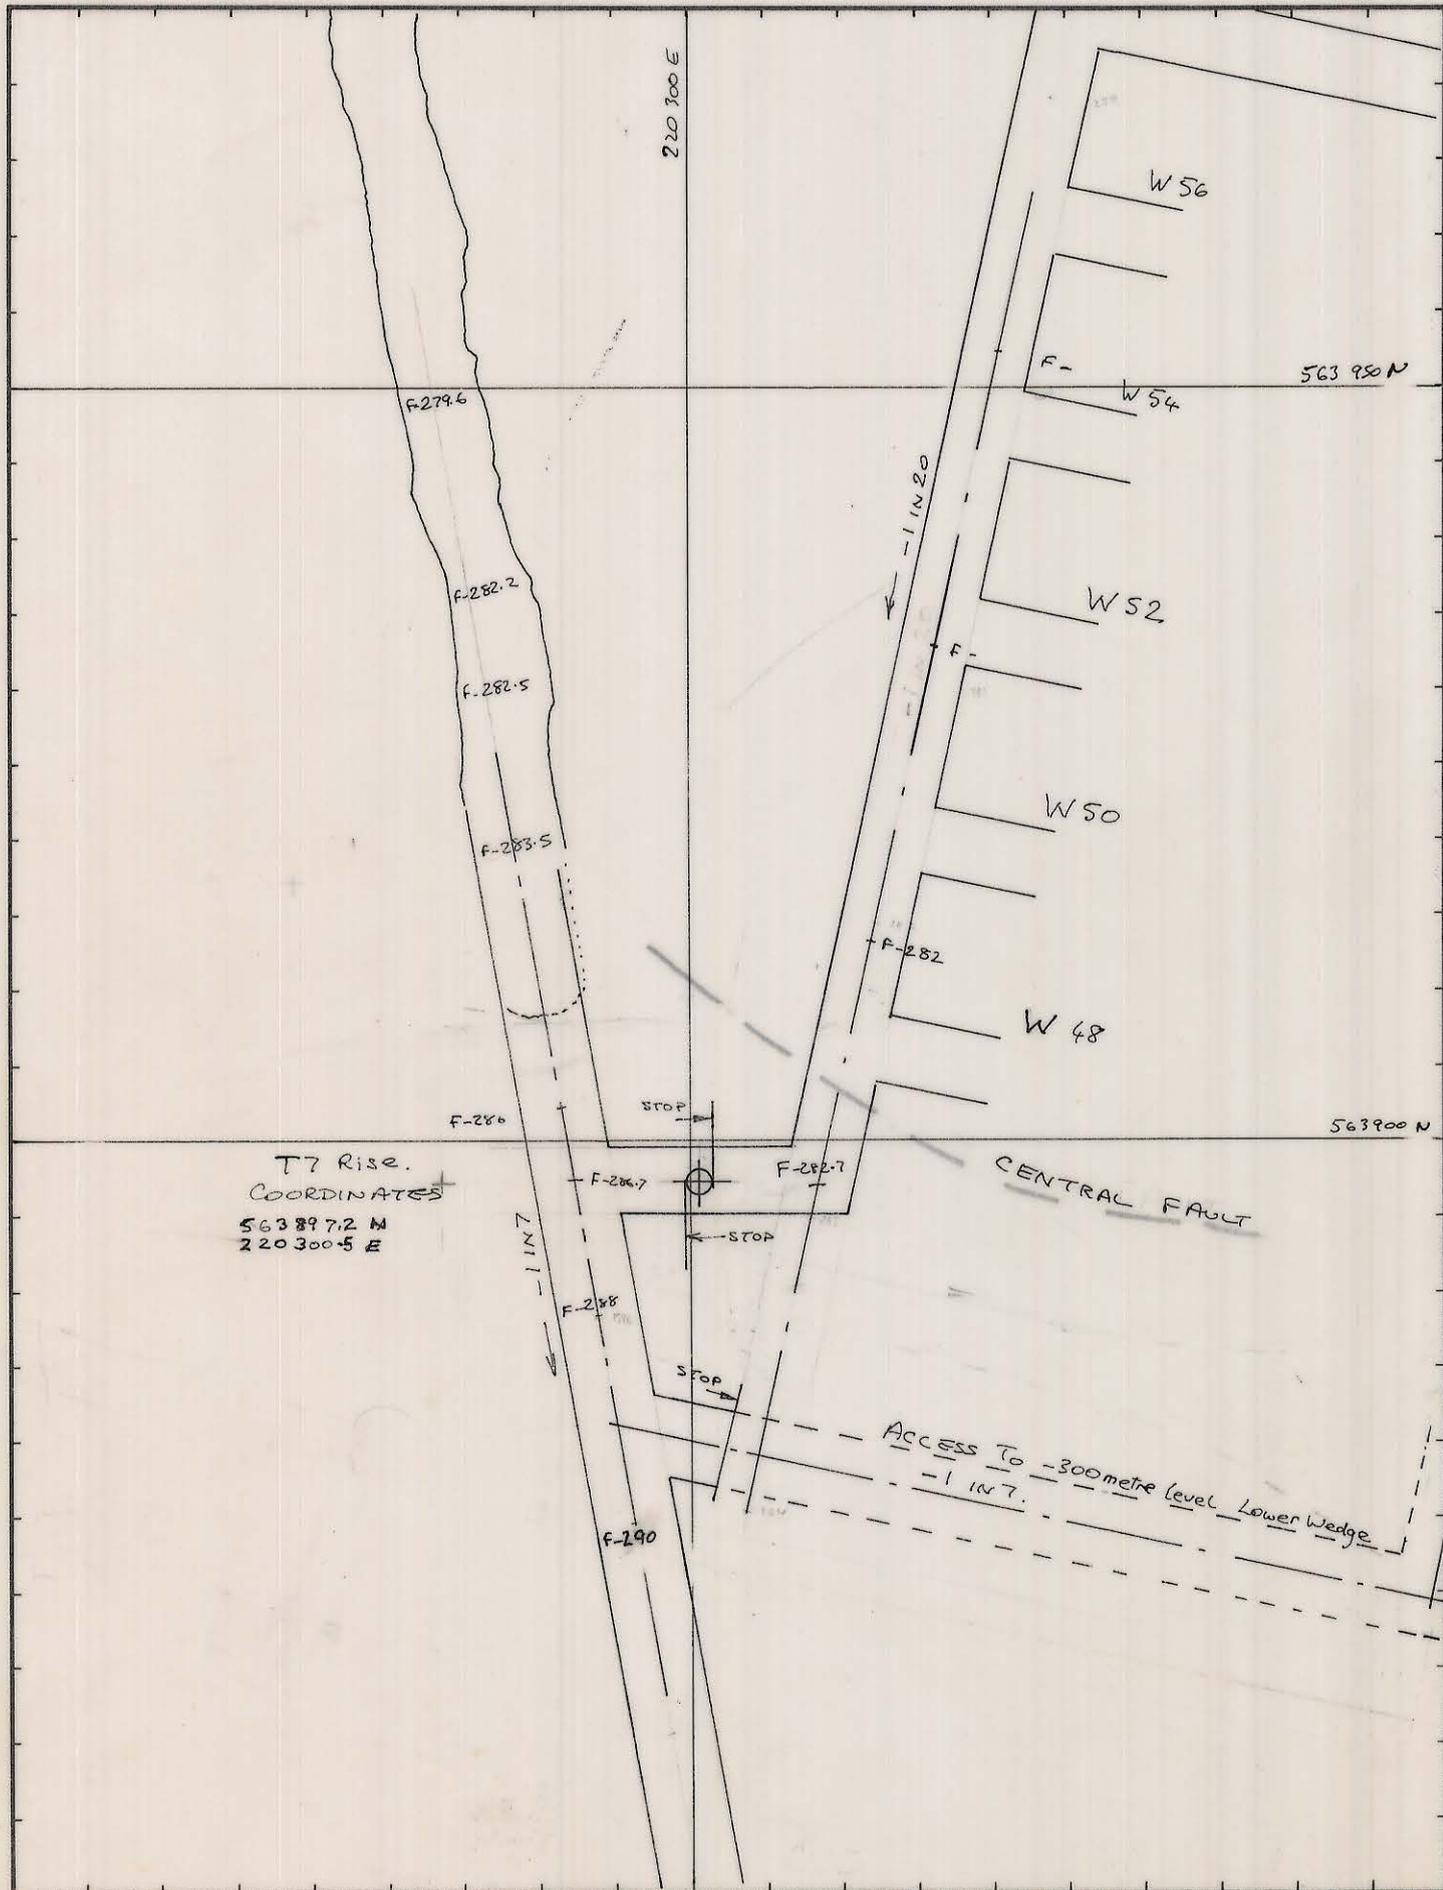

REF PLAN	GEOLGY	RESID	15-9-81	1: 500 SCALE	 KING ISLAND SCHEELITE GRASSY KING ISLAND
	SURVEY	<i>W. J.</i>	2/10/81		
	PLANNING	<i>W. J.</i>	23/9/81	T7 VENT RISE -280 metre VENT RETURN. Access To -300 metre Level Lower Wedge.	
	ROCK.MEC.	<i>W. J.</i>	7/10/81		
	MINE SUPT.				
	G.M.S.				
T.S.S.			DRAWING NUMBER	03 DM05 1006C	