


0374\_2588

03DM04 - 4008

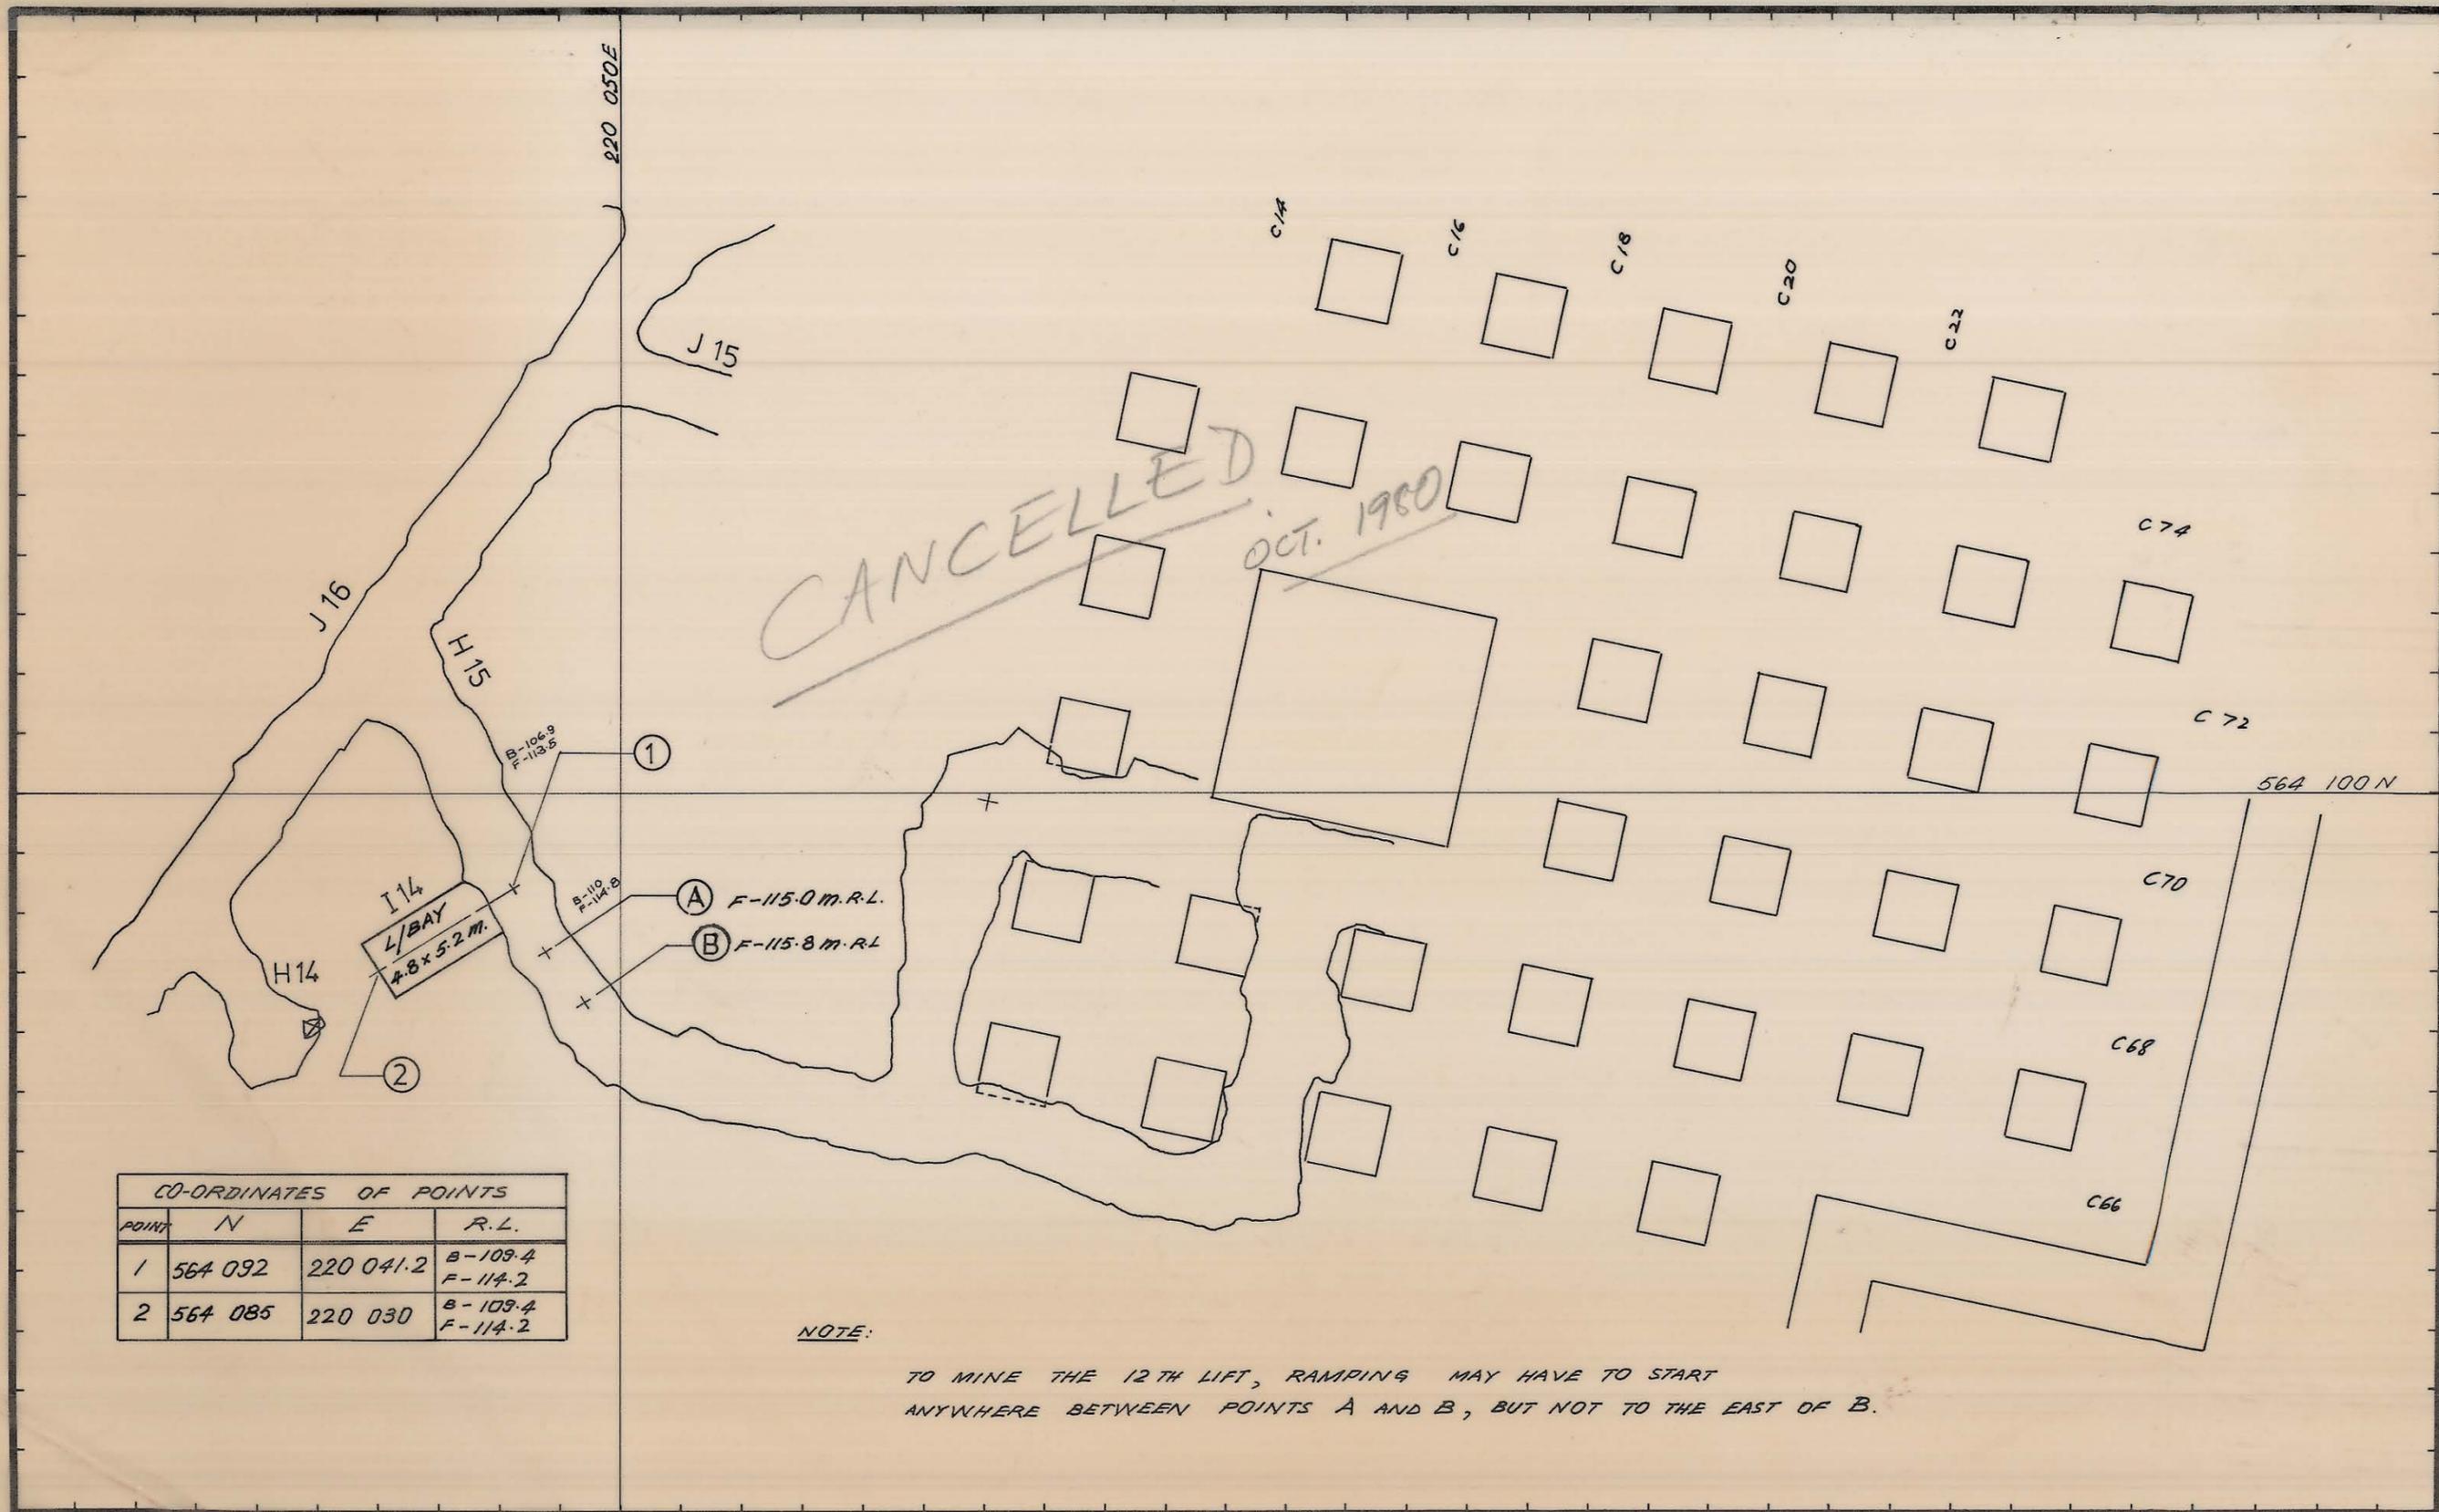

CO-ORDINATES OF POINTS			
POINT	N	E	R.L.
1	564 092	220 041.2	B-109.4 F-114.2
2	564 085	220 030	B-109.4 F-114.2

NOTE:  
TO MINE THE 12TH LIFT, RAMPING MAY HAVE TO START ANYWHERE BETWEEN POINTS A AND B, BUT NOT TO THE EAST OF B.

LEGEND:  
[ ]  
[ ]  
[ ]  
[ ]

APPROVAL	INITIALS	DATE
PLANNING ENGINEER	P.B.	3.7.80
SNR. PLANNING ENGINEER		
TECHNICAL SERVICES SUPT.	ags	7/7/80
GENERAL MINING SUPT.		15/7/80
MINE SUPT.		14/7/80
SNR. SURVEYOR	(2)	15/7/80
SNR. GEOLOGIST.	S.G.B.	14/7/80

DATE:  
GEOLOGIST:  
DWN:  
CHKD:

GEOPEKO LIMITED  
KING ISLAND  
Scale: 1:500. No K

**DOLPHIN MINE.**  
**I 14 L/BAY.**