


03DM05-4012

0374_2598

5 cm

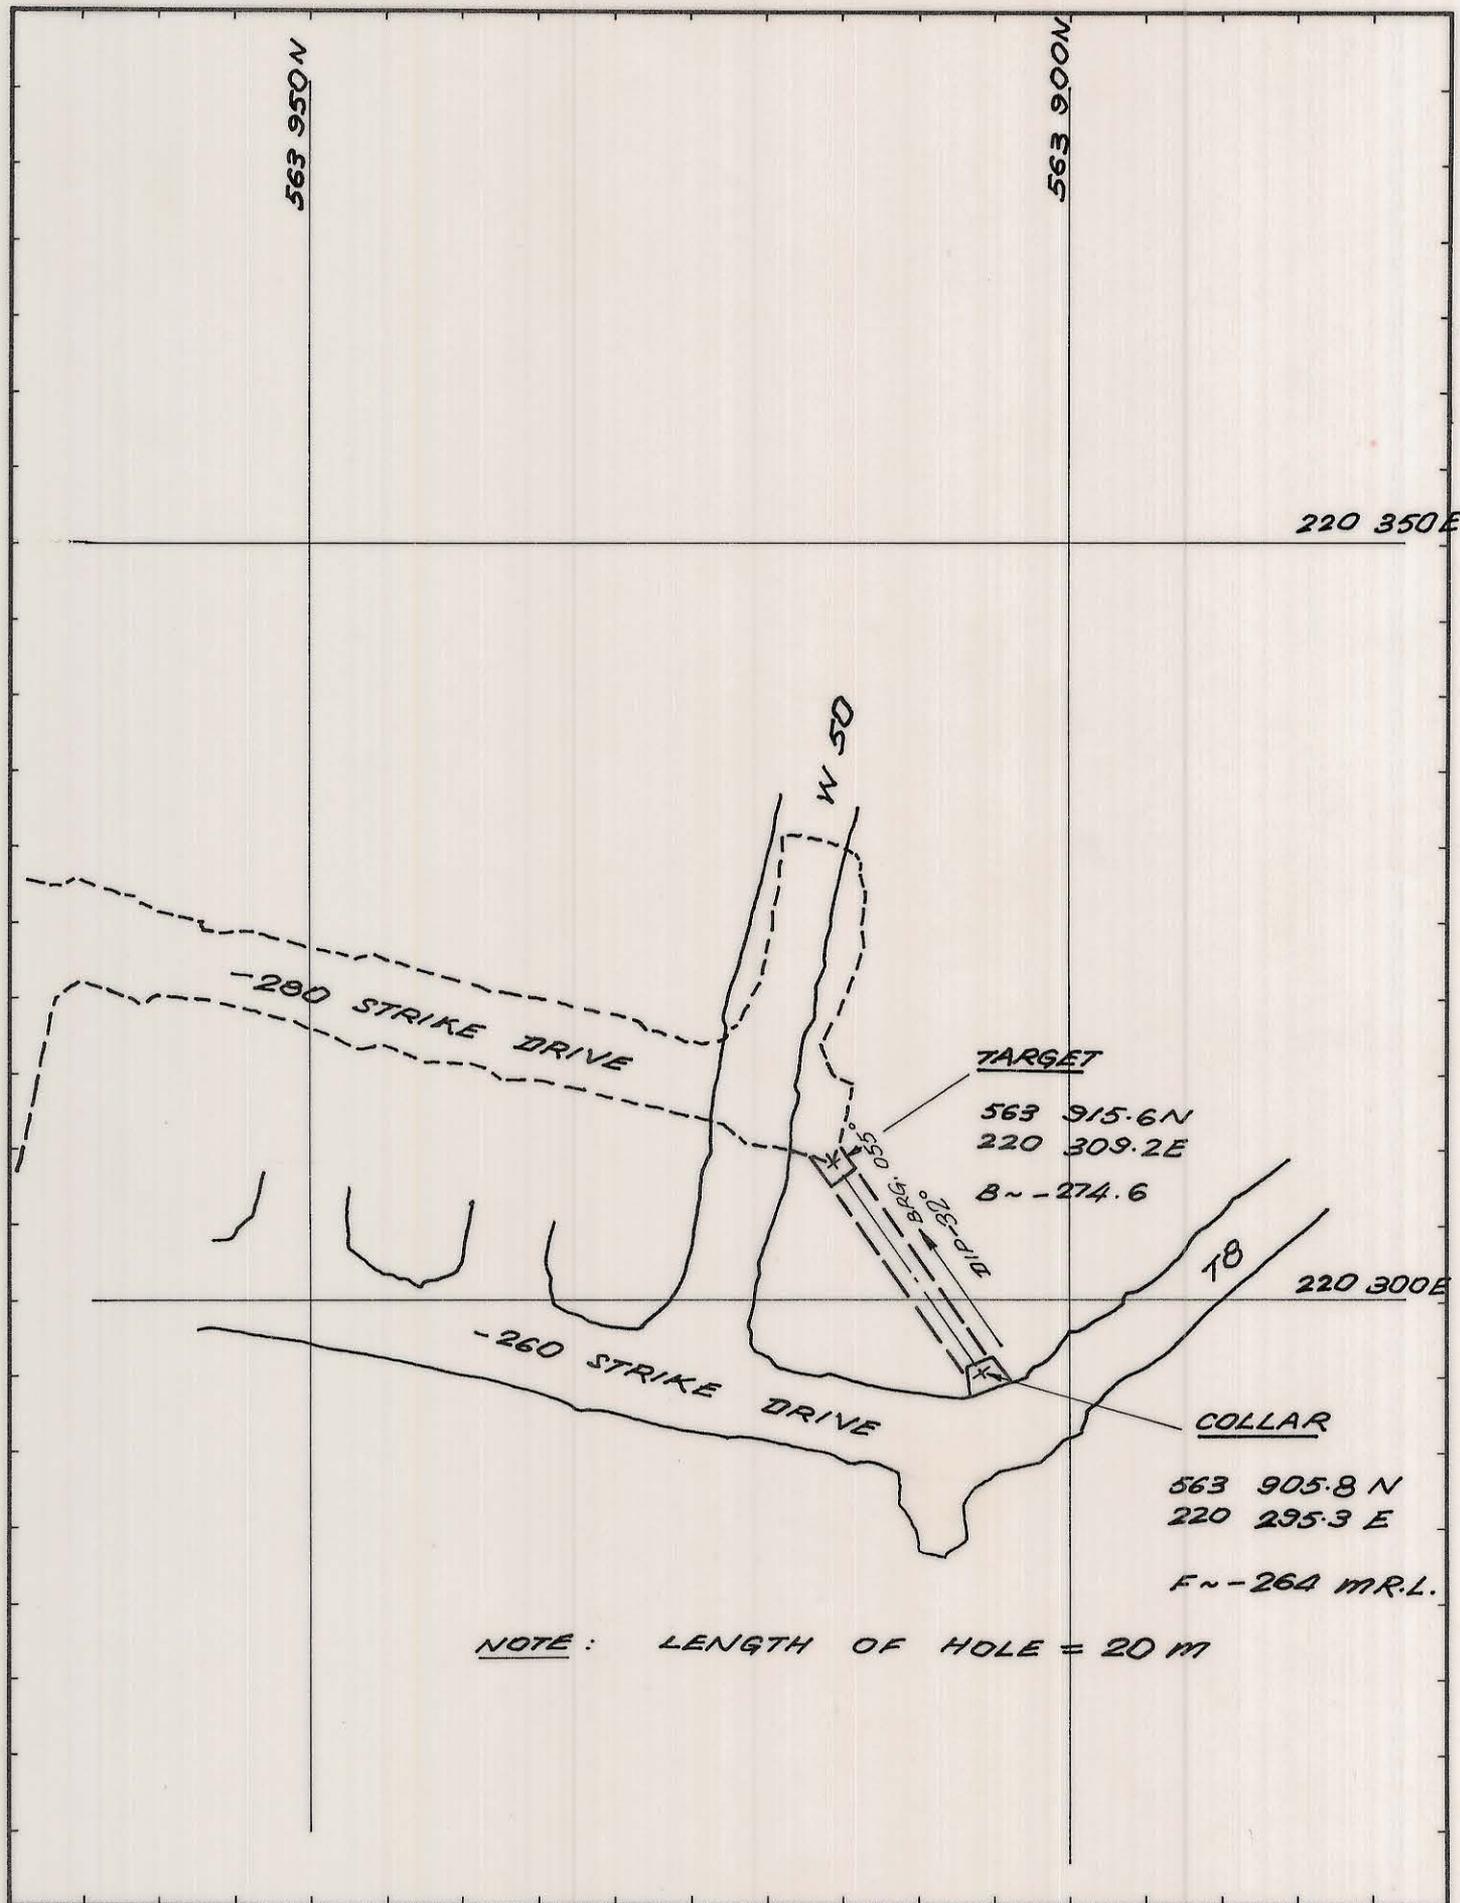

NOTE: LENGTH OF HOLE = 20 M

REF PLAN 04DM1A-1130/1140

GEOLOGY	
SURVEY	
PLANNING	P.B 27-10-92
ROCK.MEC.	
GRADE CON.	
DRAFTING	
T.S.S.	

1:500
SCALE

KIS KING ISLAND SCHEELITE
GRASSY KING ISLAND

DOLPHIN MINE

VENT RISE FROM -280
STRIKE DRIVE TO T8 AT -260
LEVEL.

DRAWING NUMBER

03DM05-4012