


POINT	CO-ORDINATES OF POINTS		
	N	E	R.L.
1	564 148.5	220 108.25	B-93.4 F-98.2
2	564 123.72	220 089.84	B-96.2 F-101.0
3	564 141.30	220 074.94	B-83.7 F-98.5
4	564 124.5	220 071.2	B-86.2 F-91.0

NOTE:
THE GEOLOGICAL INFORMATION AVAILABLE AT THE
TIME THESE ACCESSSES WERE PLANNED IS DATED
APRIL, 1980.

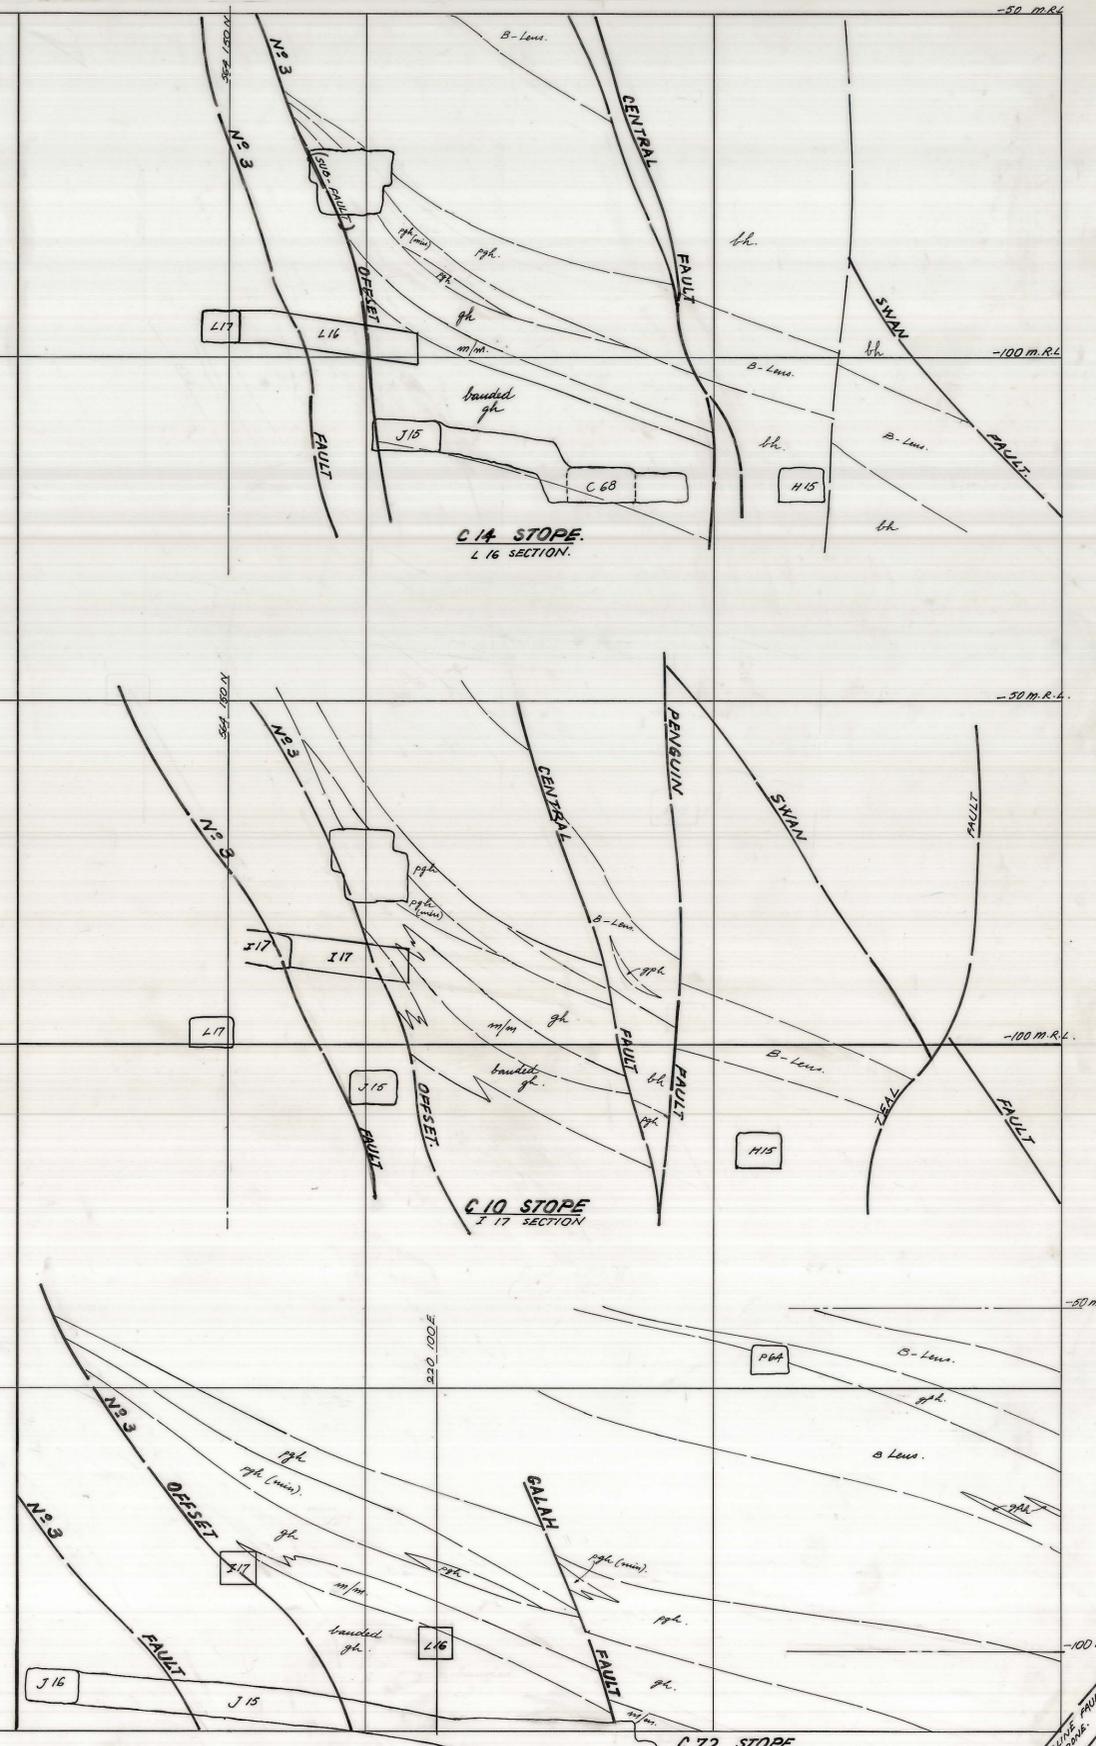

REVISIONS		APPROVAL		INITIALS		DATE	
N	DATE	PLANNING ENGINEER	F. B.				
1	5/5/81	I17 EXTENSION HAS BEEN SHORTENED UP.	F.B.				23-6-80

SCALE 1:500

LOCATION
DOLPHIN MINE

SUBJECT
**DEVELOPMENT OF C-CENTRAL
BETWEEN -83 M.R.L. AND 70 M.
R.L.
L16, I17.**

KIS KING ISLAND SCHEELITE
A DIVISION OF WARMAN INTERNATIONAL

GRASSY KING ISLAND

PLAN NUMBER
03 DM 04 - 1033/1

north