



Stage I  
- establish C12 footwall ramp

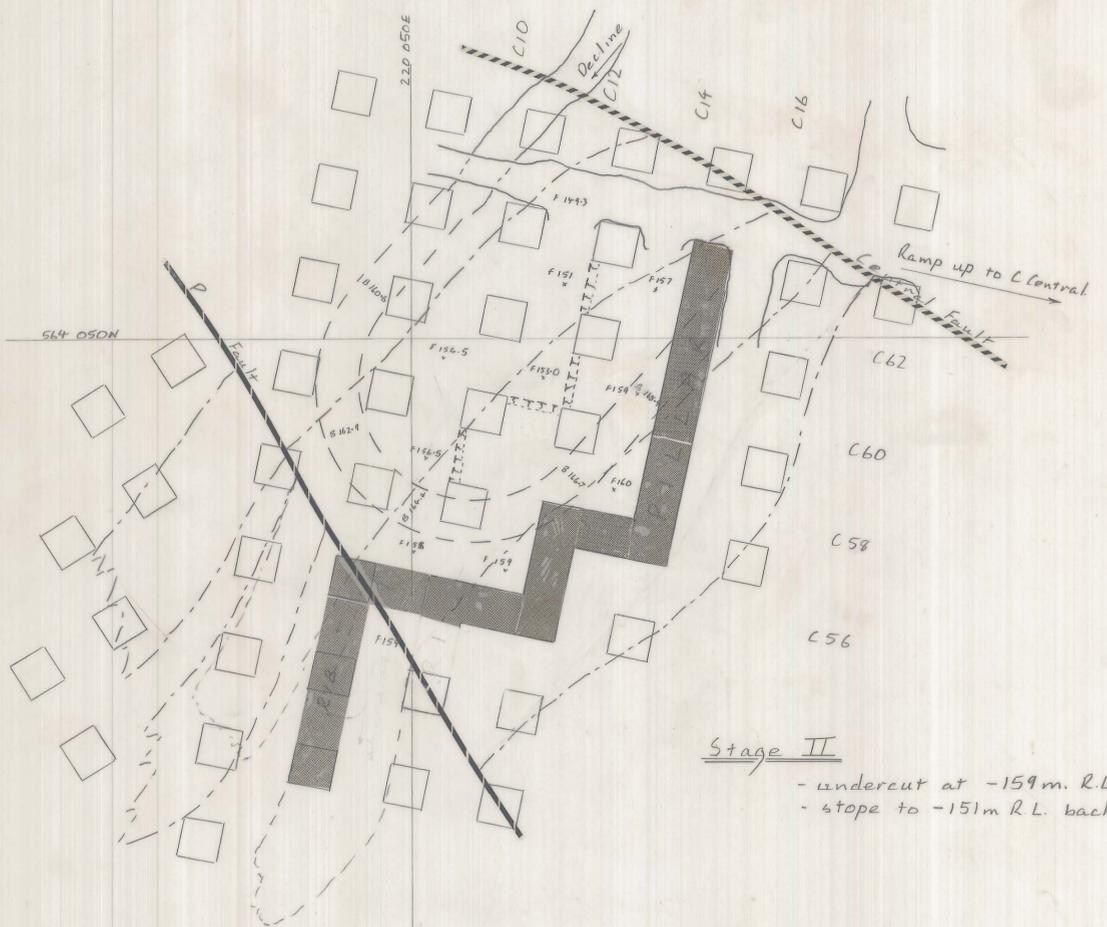

Stage II  
- undercut at -159m R.L.  
- slope to -151m R.L. back

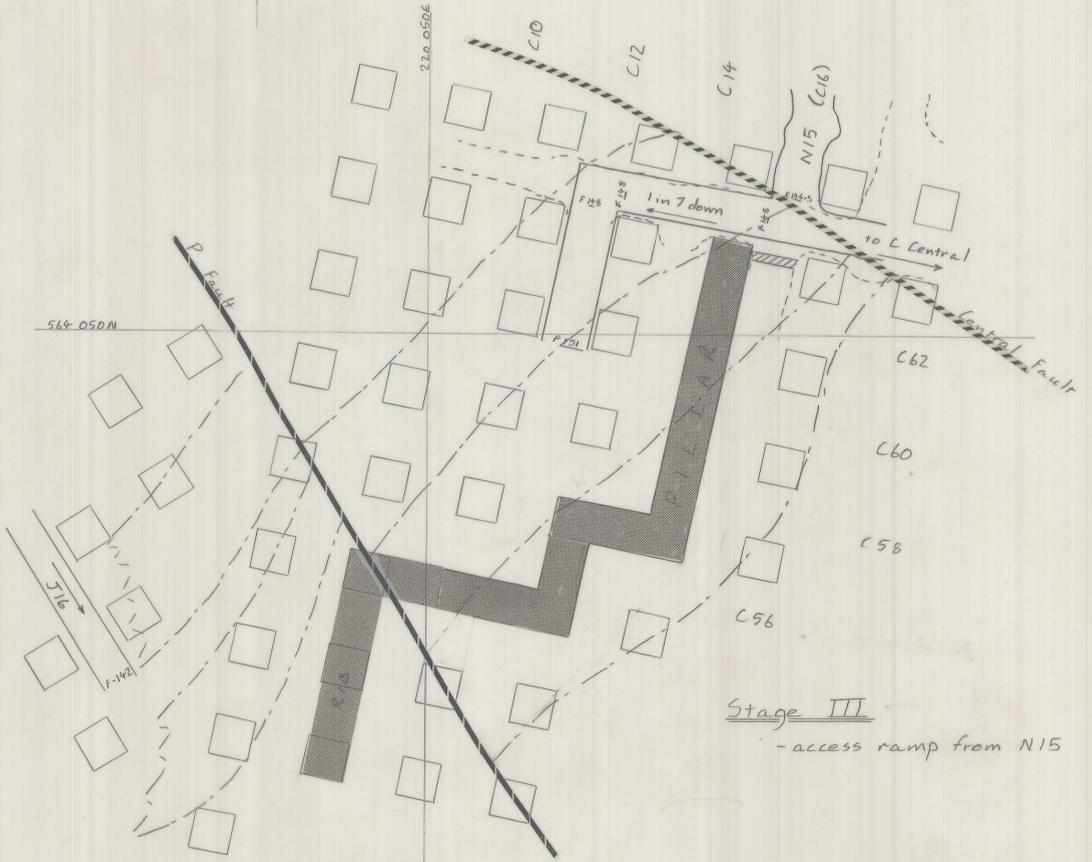

Stage III  
- access ramp from N15

Note: Geology shown is -150m R.L. floor plan  
Rib pillar located to maintain mining in lower C lens only.

REVISIONS	DESCRIPTION	INITIALS
1	6-10-76 BOUNDARY OF R/P IN PIT WEST ADJUSTED TO CS	B

KING ISLAND SCHEELITE		APPROVAL	COPY
DATE: 11/8/76	SCALE: 1:500	PLANNING ENG.:	
MINE: DOLPHIN	DWG/NO.: 03.DM07-1005	SENIOR PLAN. ENG.:	
Establishment of C-Pit		MINE SUPT.:	
Slope -150m R.L.		G. MINING SUPT.:	
PRELIMINARY		SENIOR SURV'R.:	
FINAL		SENIOR GEOLOGIST:	
		SURVEYOR:	