


5 cm

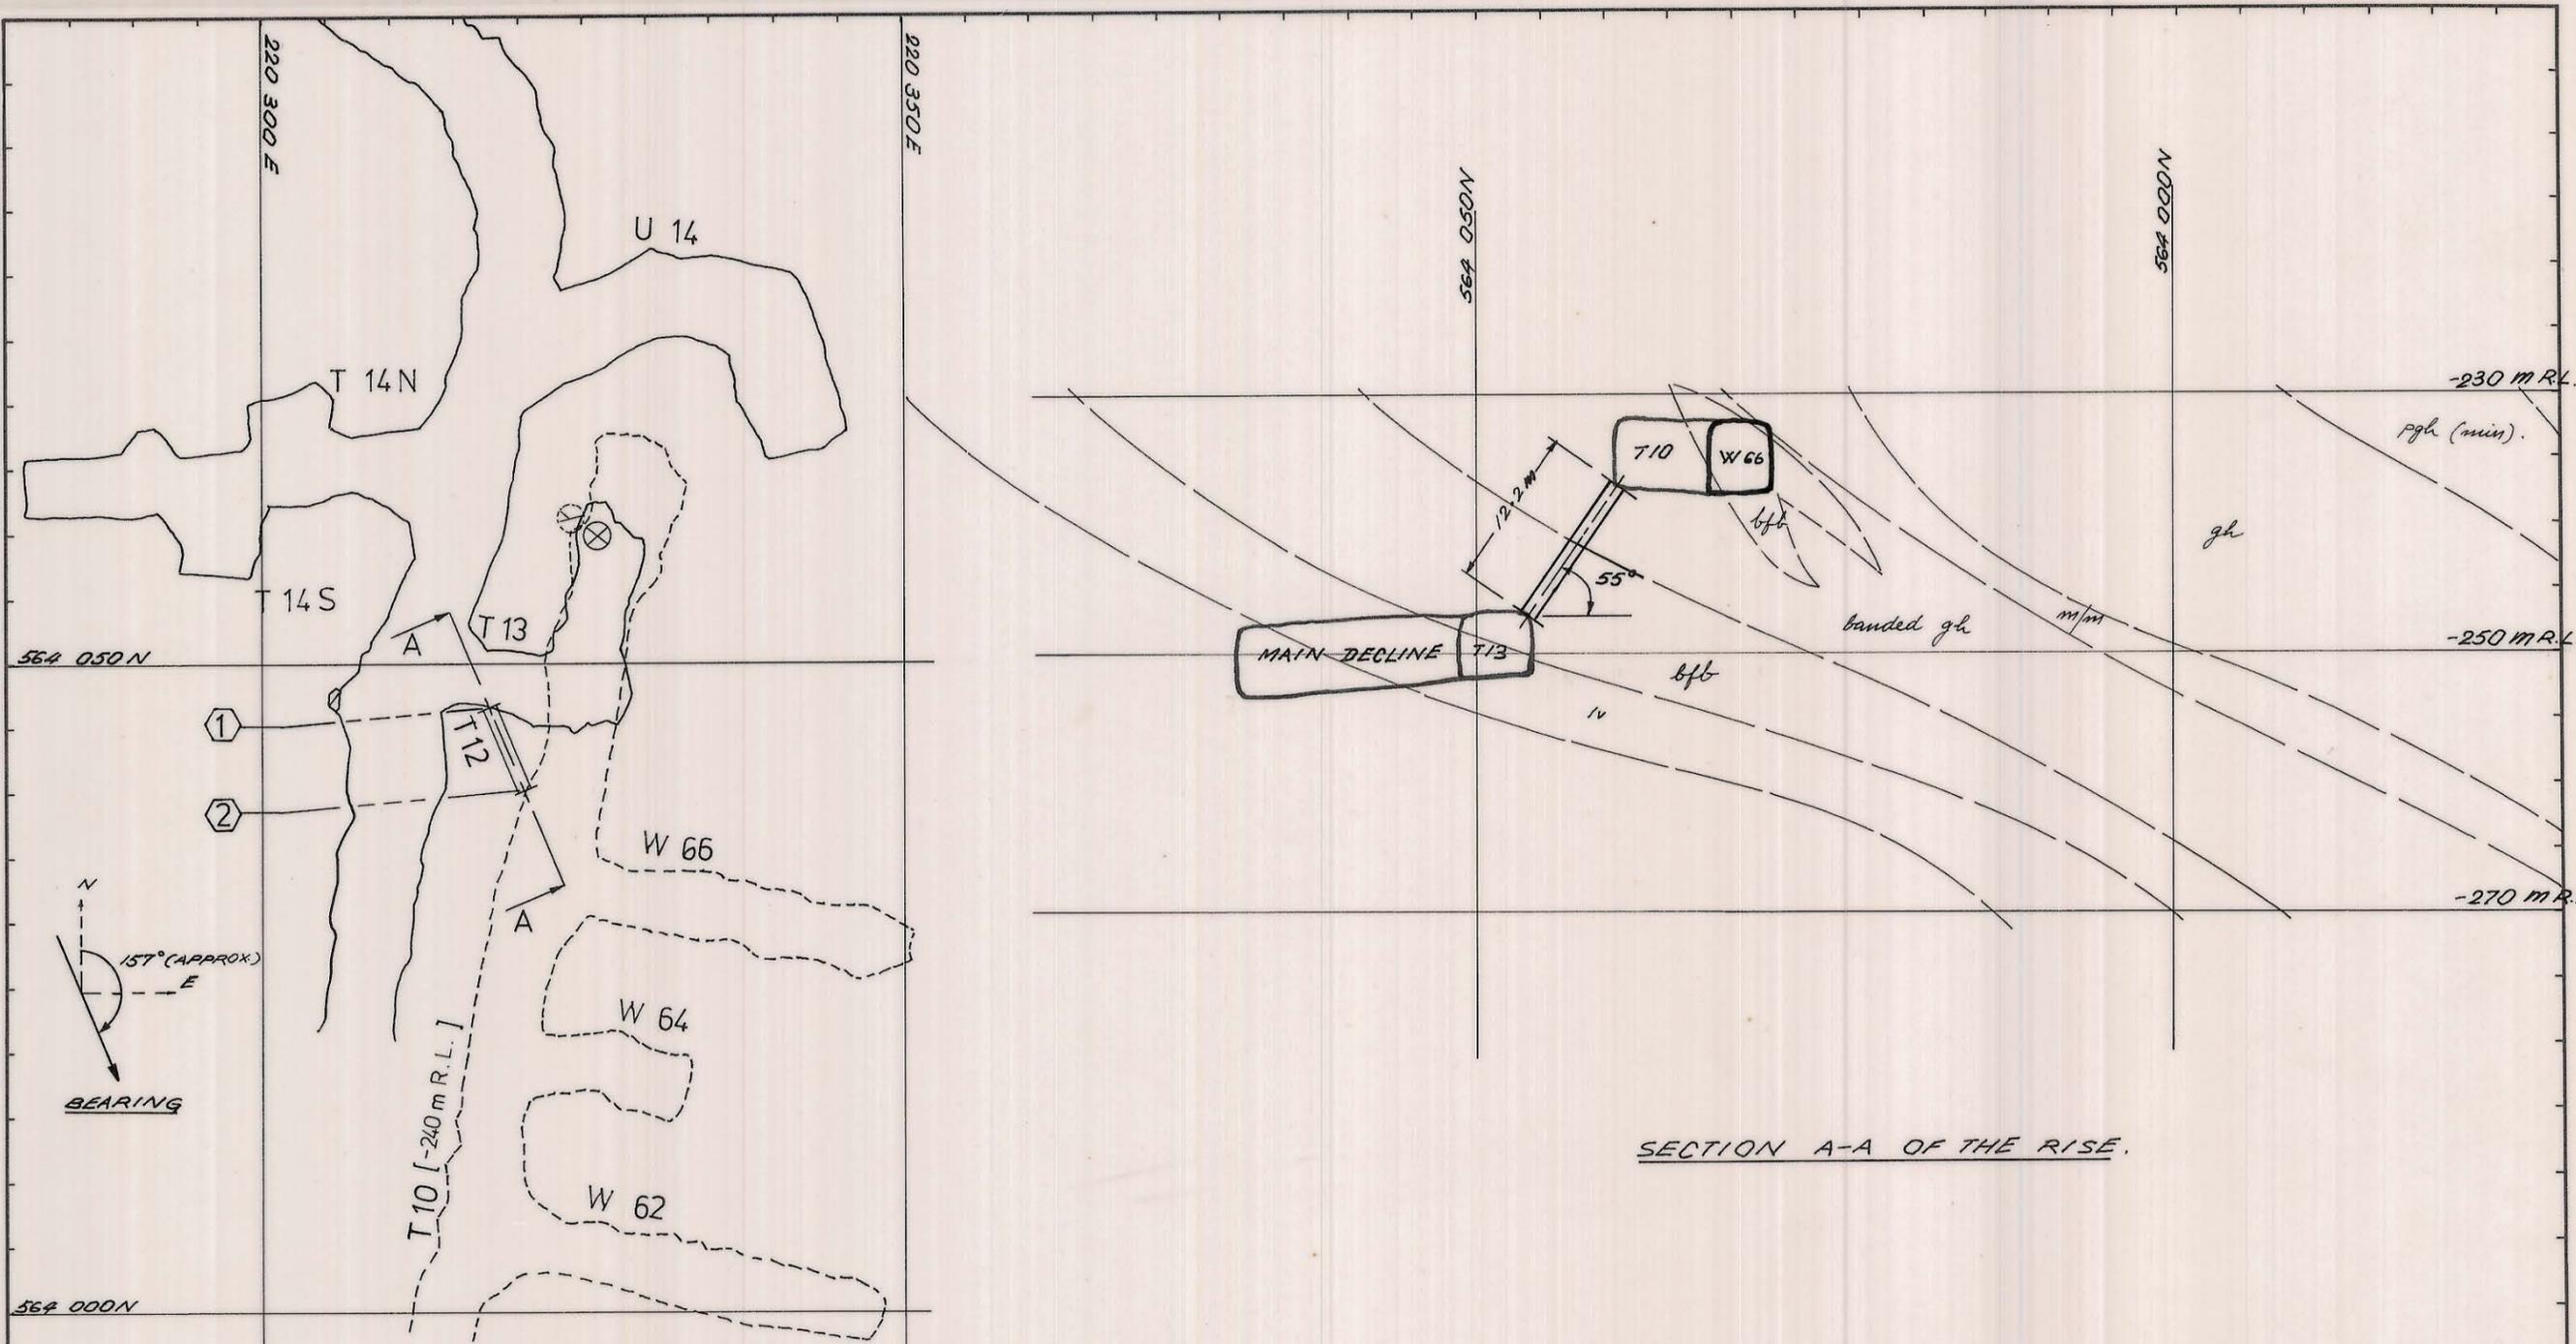

SECTION A-A OF THE RISE.

CO-ORDINATES OF POINTS			
POINT	N	E	R.L.
1	564 047	220 317.7	COLLAR -247.4
2	564 040.2	220 320.6	TARGET -237.6

REF. PLAN	04DM14-1010, 04DM14-1109		GEOLOGY	SURVEY	PLANNING	P.B.	29-7-80	SCALE	1:500	
	ROCK MEC.	GRADE CON.								
								DRAWING NUMBER		03DM05-3001
										DOLPHIN MINE T12 VENT RISE.