


27 JUN 1981

0374\_2646

5 cm

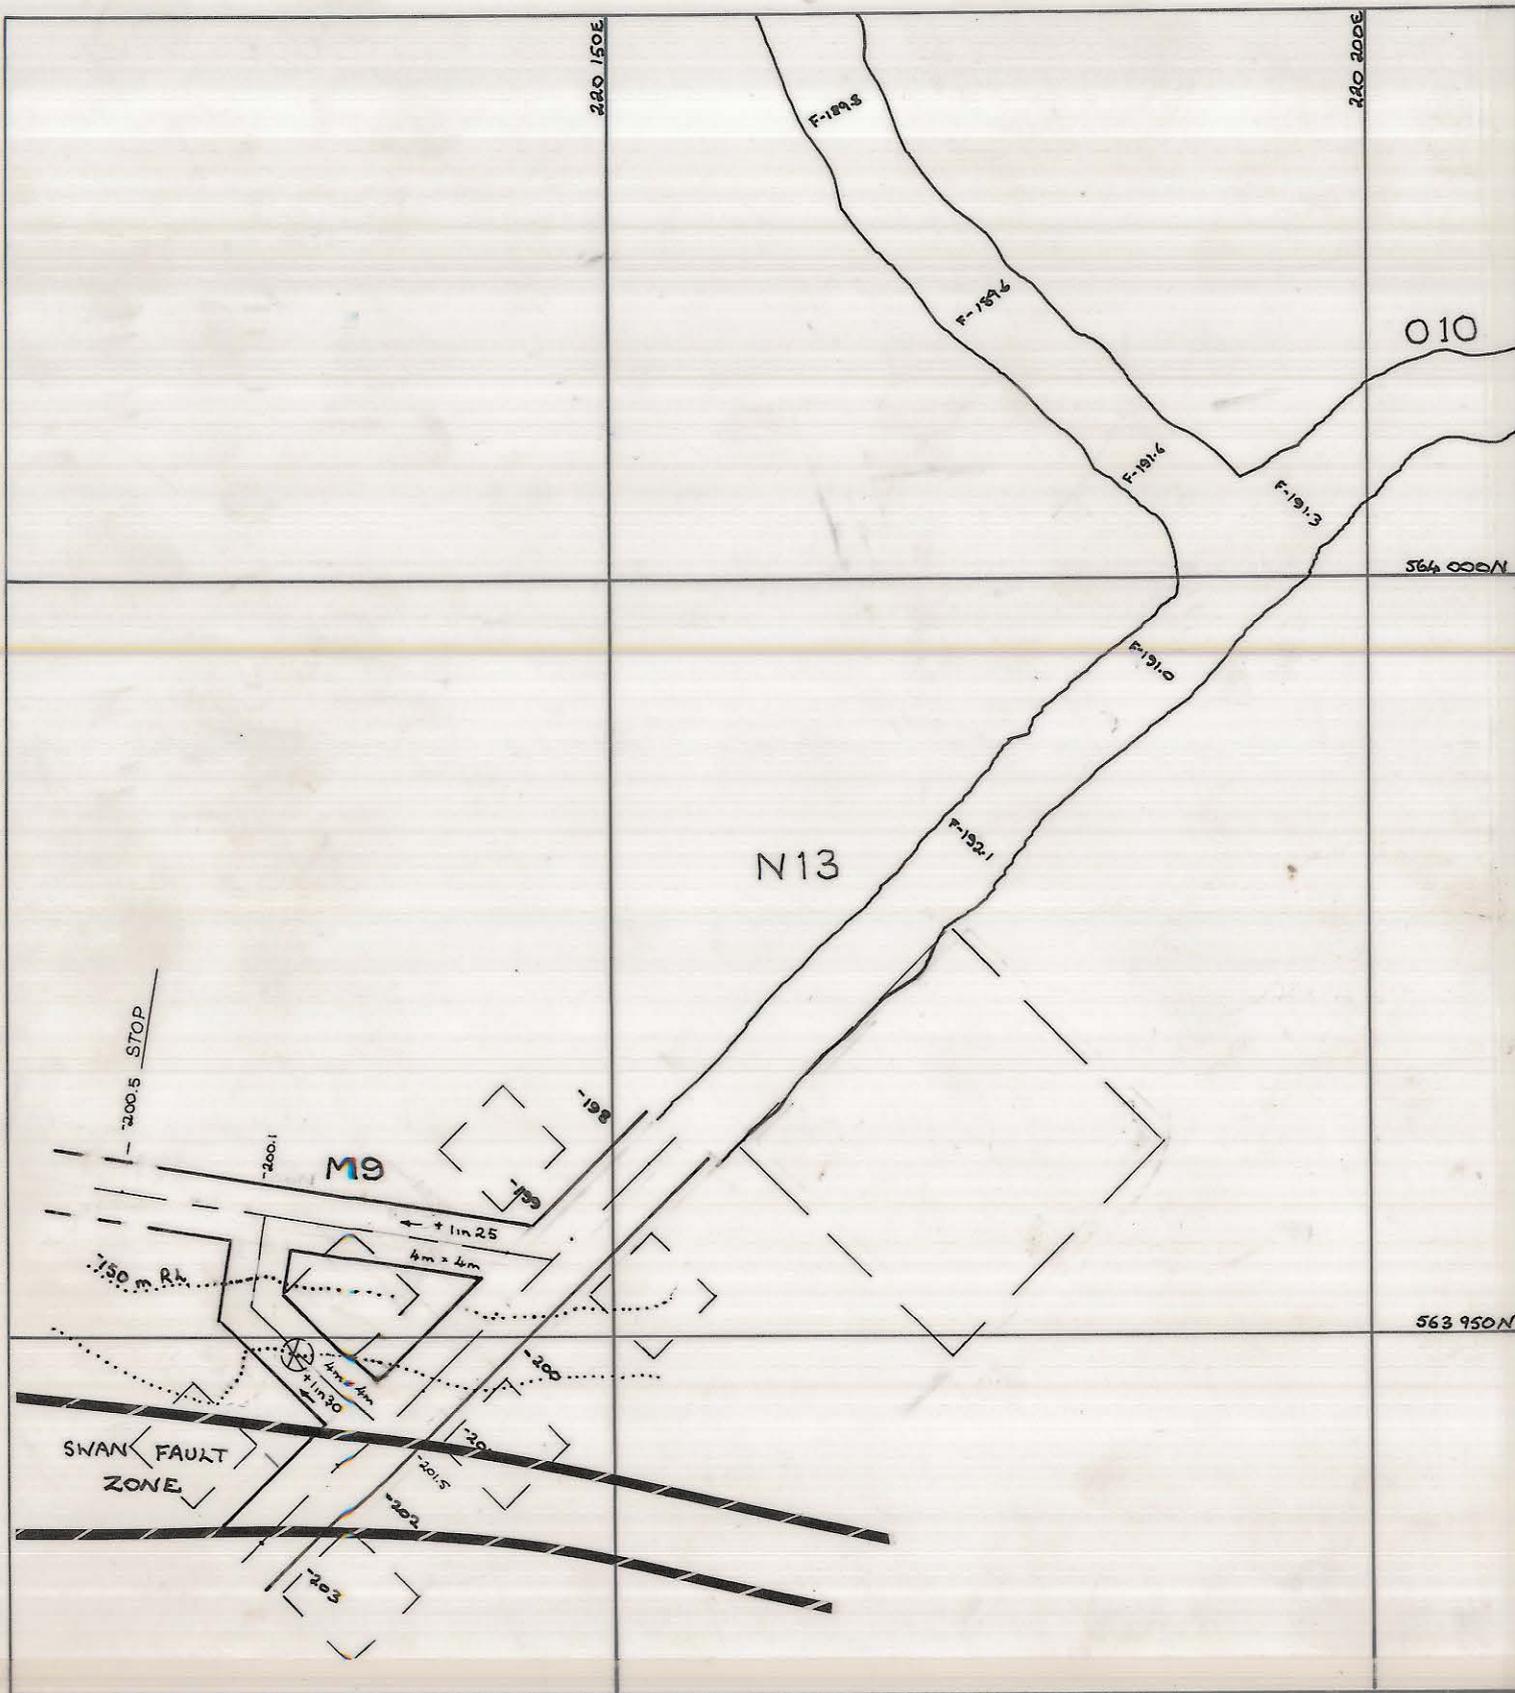

### KING ISLAND SCHEELITE

DATE: 20/3/79

SCALE: 1:500

MINE: DOLPHIN MINE

DWG/NO.: 03 AM 04/4001

M9 - D.O.B. ACCESS TURN OFF & VENT X/C

- 4.0m x 4.0m -

PRELIMINARY

FINAL

### APPROVAL

PLANNING ENG.:

SENIOR PLAN. ENG.:

MINE SUPT.:

G. MINING SUPT.:

SENIOR SURV'R.:

SENIOR GEOLOGIST:

SURVEYOR:

COPY

03DM 05 4003