




-260 level

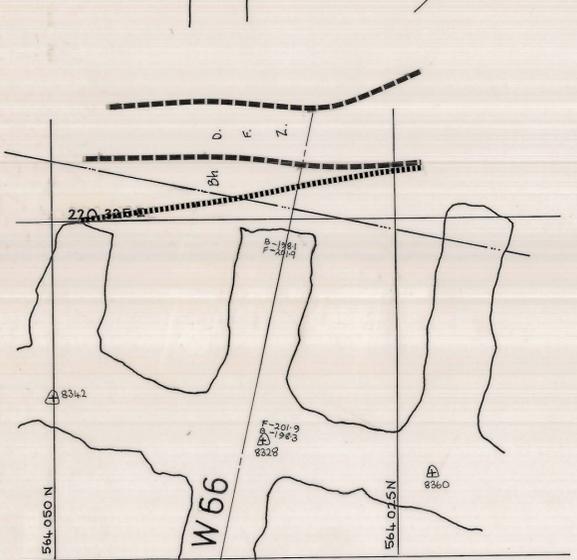

-200 level

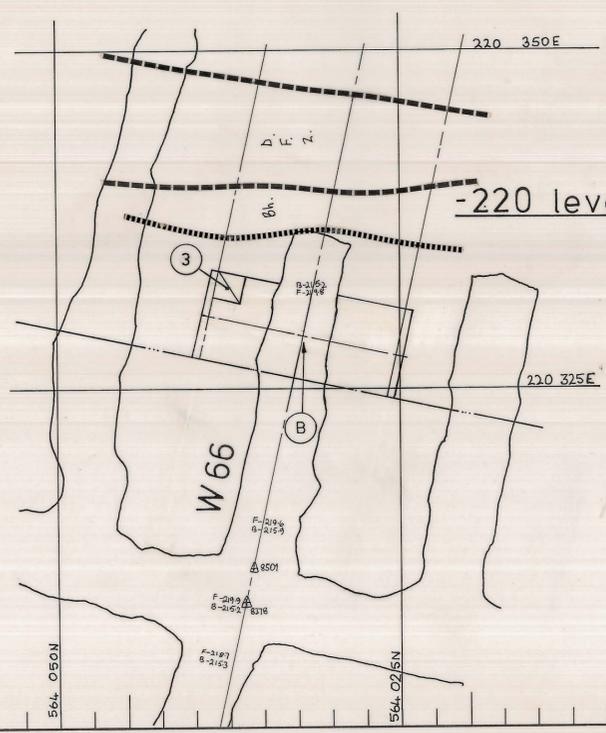

-220 level

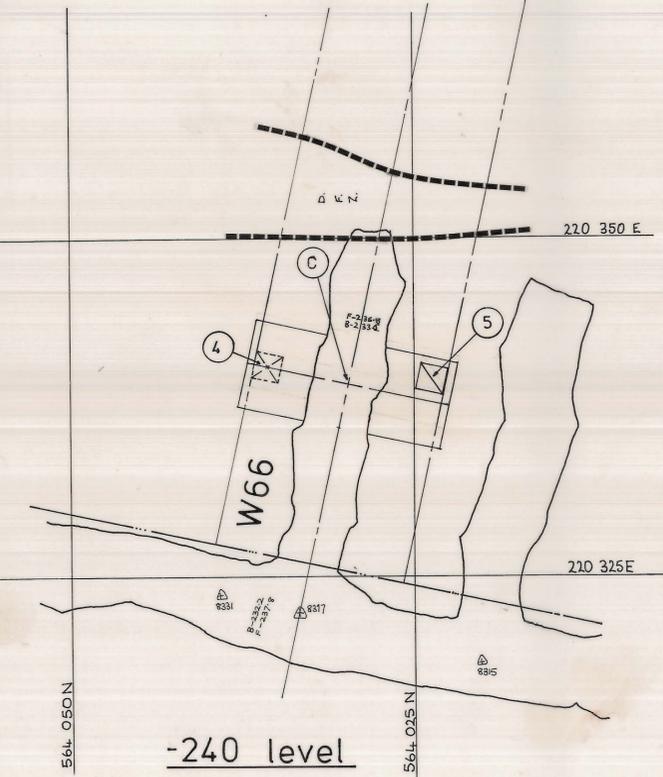

-240 level

POINT	CO-ORDINATES	REMARKS
N	E	A.L.
B	564 0 32.2 220 328.9	F-2198 B-2152
C	564 0 29.8 220 339.1	F-2198 B-2152
D	564 0 27.6 220 347.8	F-2198 B-2152
3	564 0 37.4 220 322.5	F-2198 B-2152
4	564 0 35.7 220 340.5	F-2198 B-2152
5	564 0 33.7 220 339.5	F-2198 B-2152
6	564 0 21.8 220 346.4	F-2198 B-2152

TARGET COLLAR
 TARGET COLLAR
 BERRING OF RISES = 282' 00"
 STOPE BEARINGS = 102° 00'

REVISIONS	APPROVAL	INITIALS	DATE
1 21-9-02	PLANNING ENGINEER	ADT	28-04-02
	SNR. PLANNING ENGINEER	"	"
	TECHNICAL SERVICES SUPT.		
	GENERAL MINING SUPT.		
	MINE SUPT.		
	SNR. SURVEYOR		
	SNR. GEOLOGIST		

SCALE 1:250

LOCATION
DOLPHIN MINE
SUBJECT
LOWER WEDGE W66 DEVELOPEMENT

KIS KING ISLAND SCHEELITE
A Member of the Peko Worldand Group

GRASSY KING ISLAND

PRELIMINARY FINAL

PLAN NUMBER
03 DM 07 - 1024