


0374_2665

SCHEME 2:
-200 LEVEL
03 DM07-1032

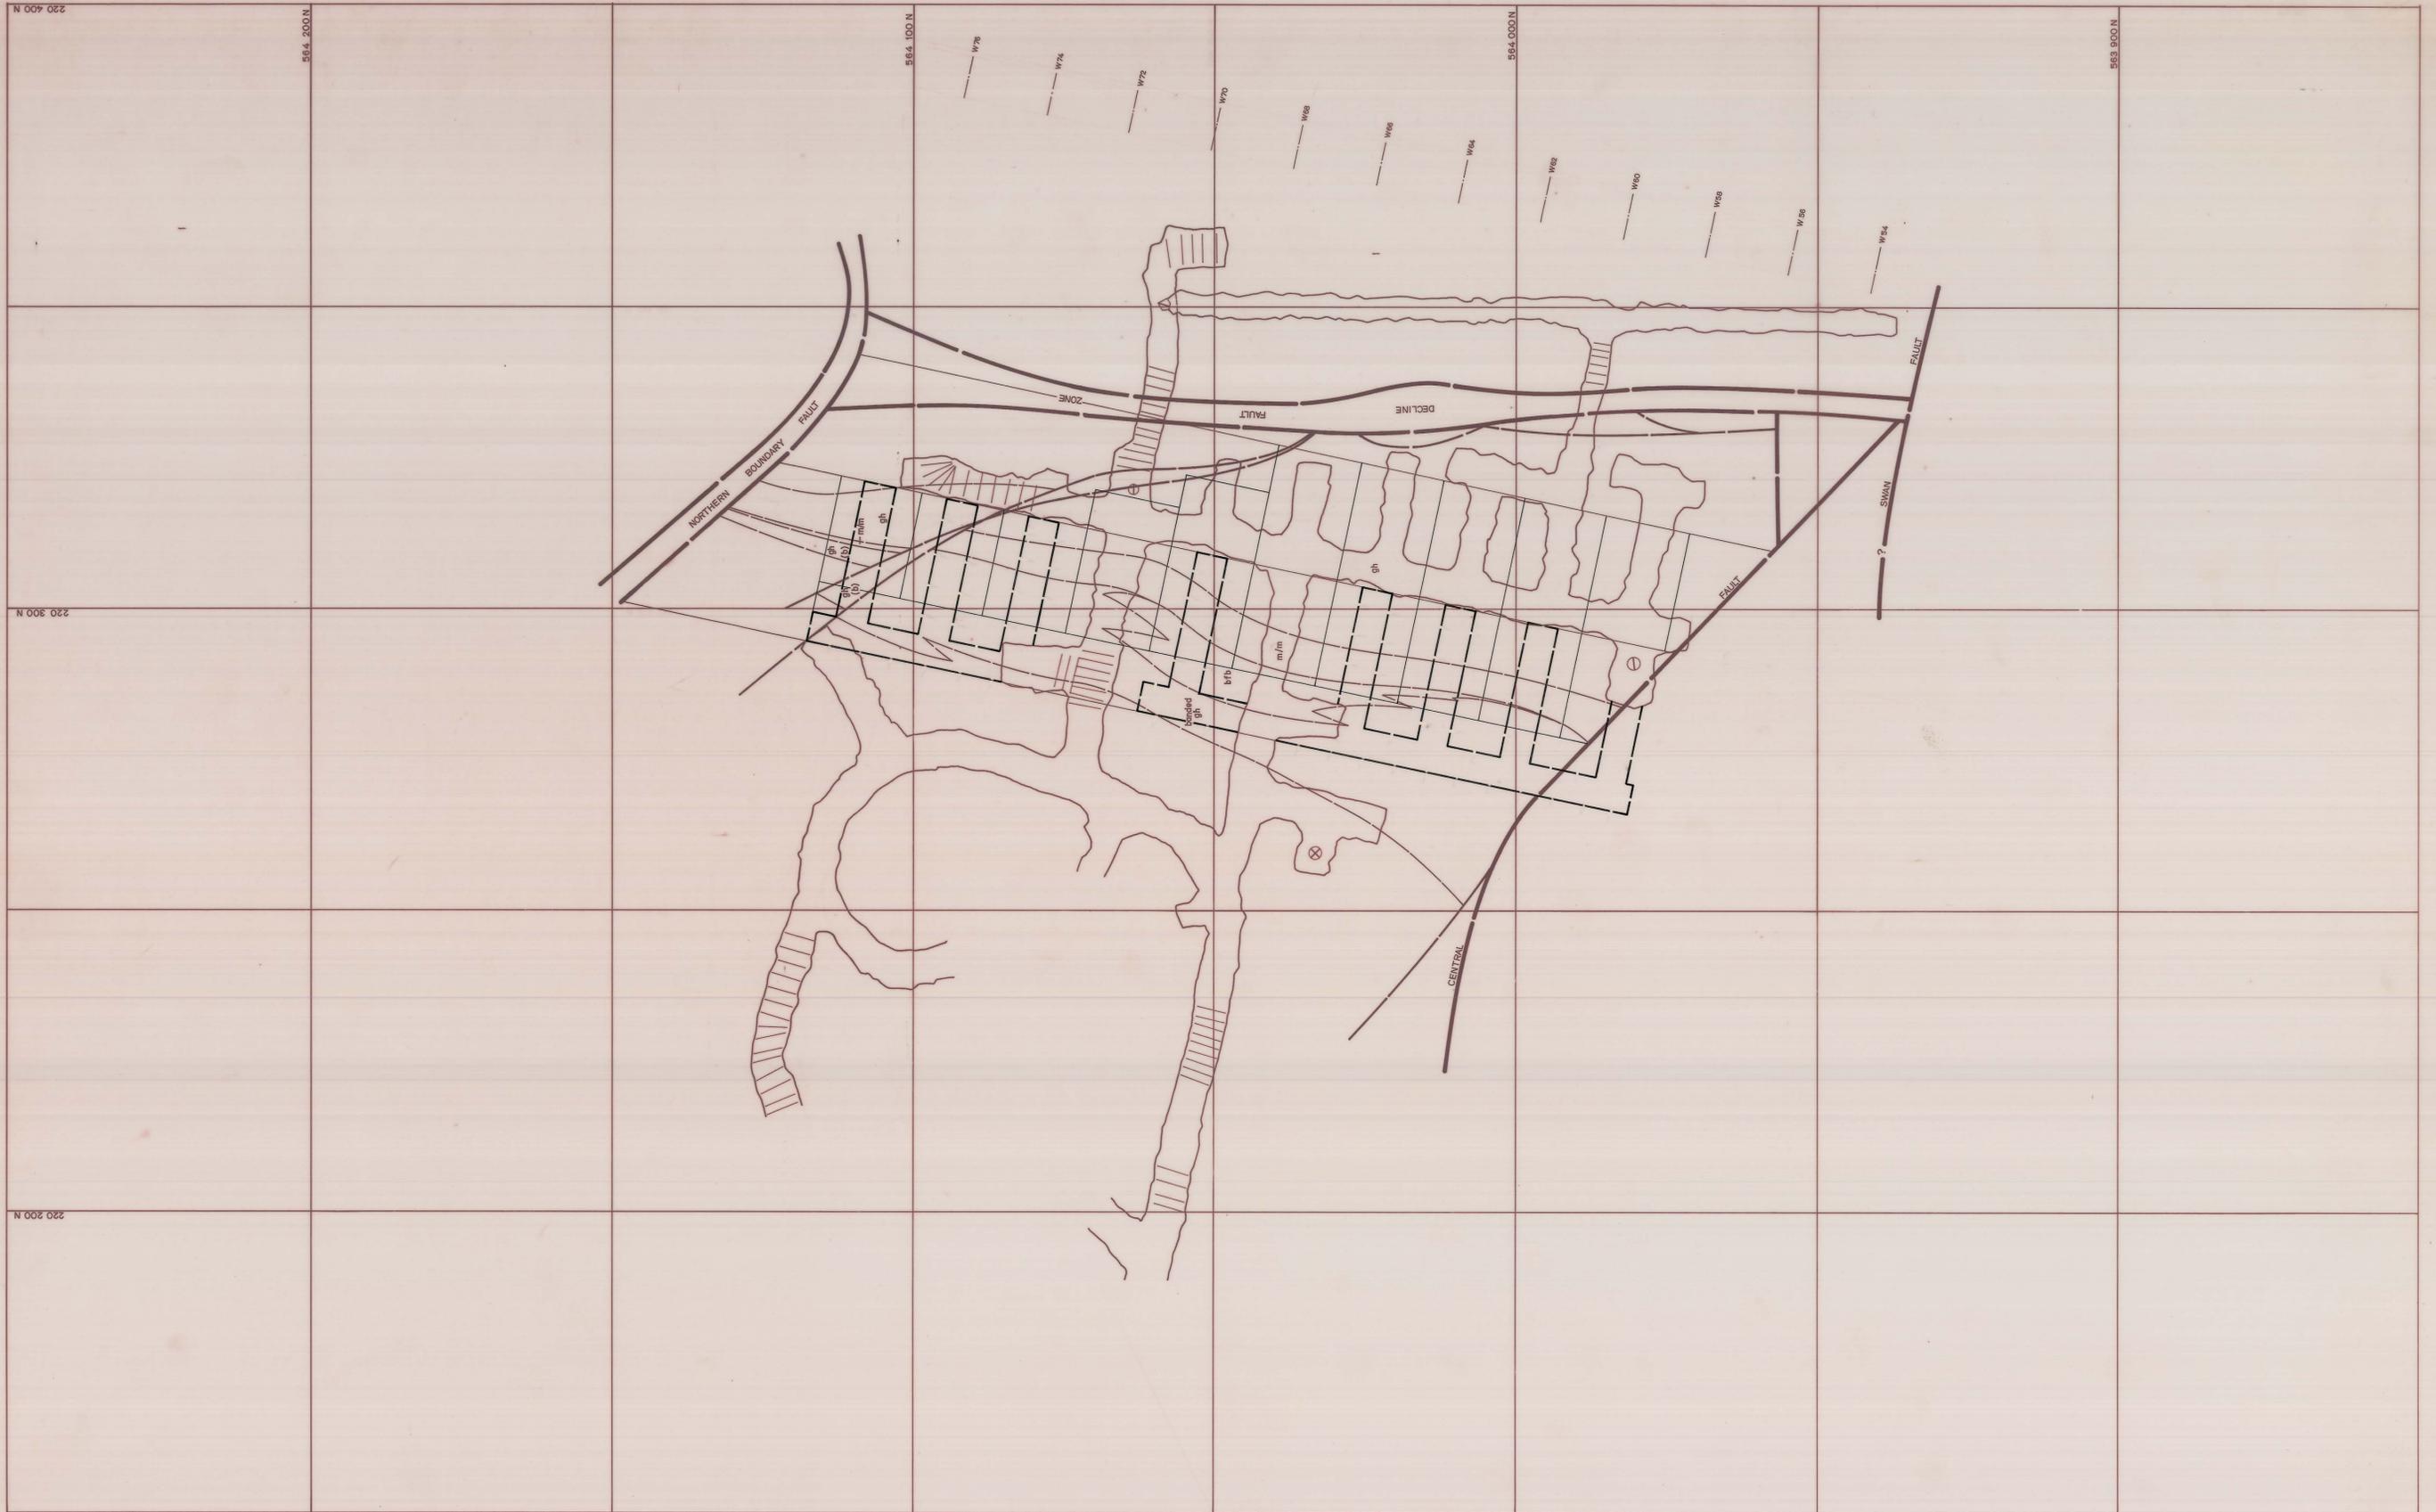

	SCALE 1:500	<p>north</p>	<p>LOCATION DOLPHIN MINE</p> <p>SUBJECT BARRIER PILLAR EXTRACTION SCHEME 2 -200 LEVEL</p>	<p>KING ISLAND SCHEELITE A DIVISION OF WARMAN INTERNATIONAL</p> <p>GRASSY KING ISLAND</p> <p>03 DM07-1032</p>
--	-------------	--------------	---	---