


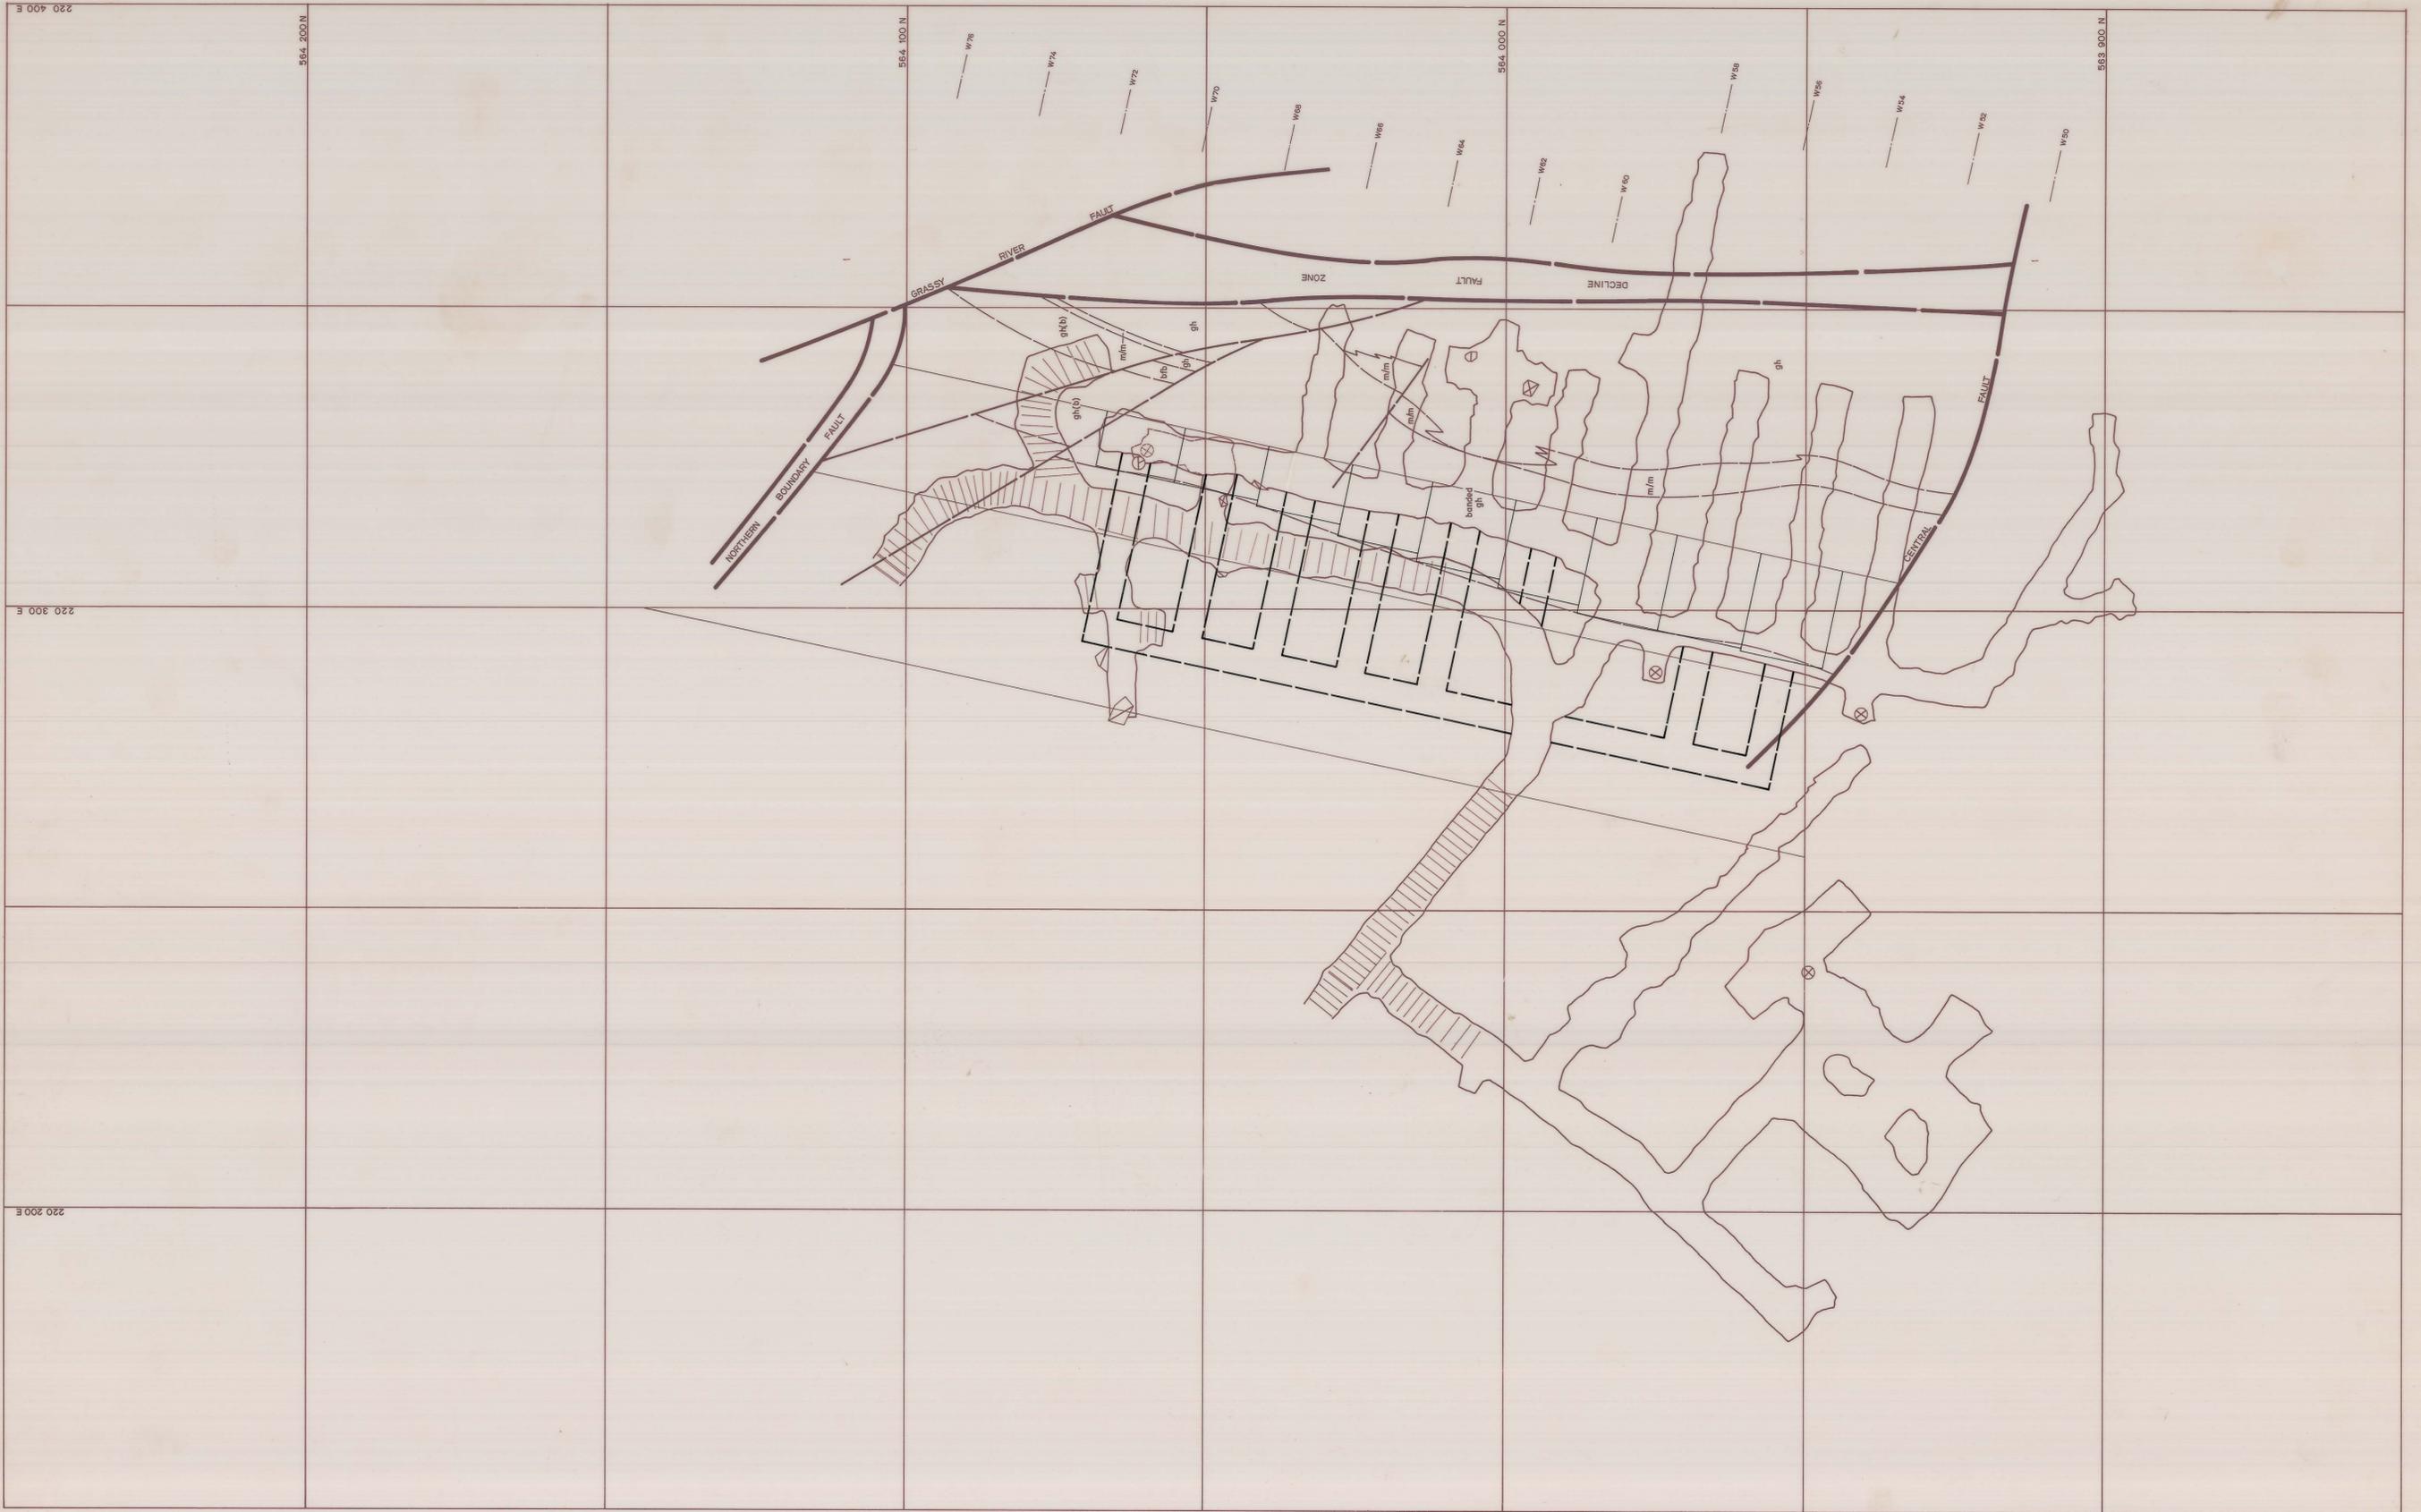

0374\_2667

SCHEME 2:  
-240 LEVEL  
03 DM07-1034



	SCALE 1:500		LOCATION DOLPHIN MINE SUBJECT BARRIER PILLAR EXTRACTION SCHEME 2 -240 LEVEL PLAN NUMBER	KING ISLAND SCHEELITE A DIVISION OF WARMAN INTERNATIONAL GRASSY KING ISLAND 03 DM07-1034
--	-------------	--	---	---