


0374_2671

SCHEME 3
- 220 LEVEL
03DM07-1038

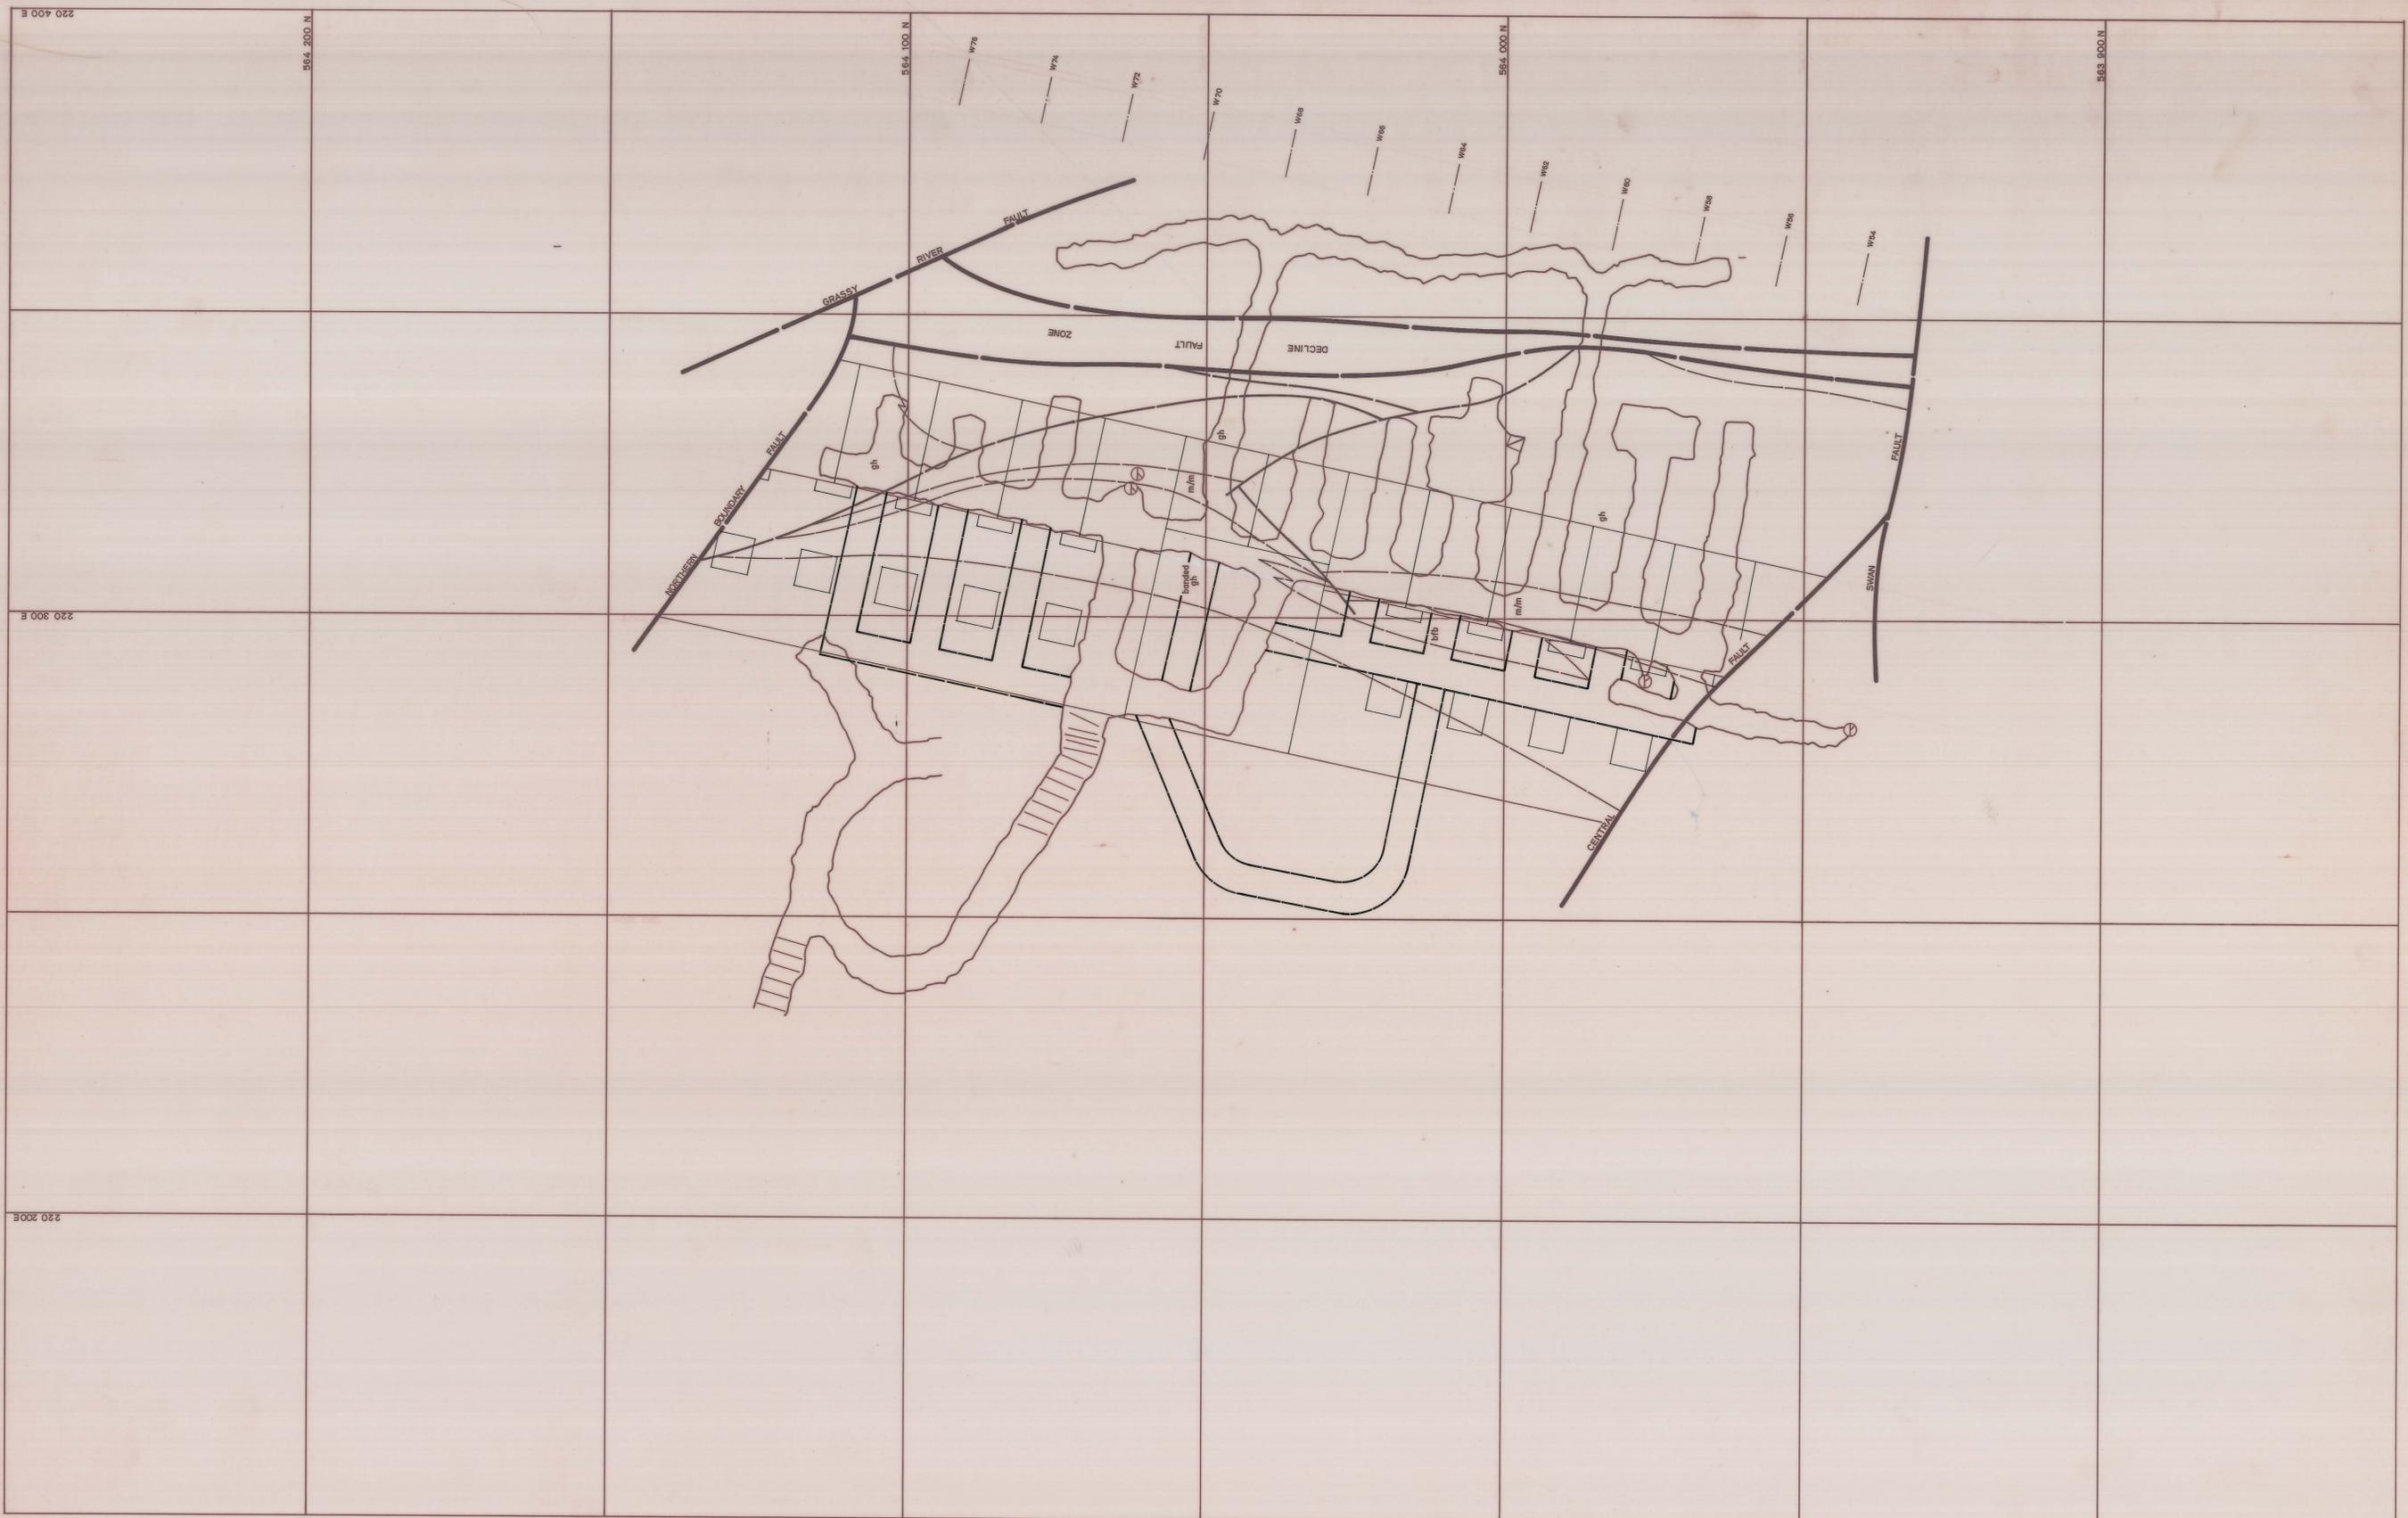

| | | | | |
|--|--------------|--|--|--|
| | SCALE 1: 500 | | LOCATION DOLPHIN MINE SUBJECT BARRIER PILLAR EXTRACTION SCHEME 3 - 220 LEVEL | KING ISLAND SCHEELITE A DIVISION OF WARMAN INTERNATIONAL GRASSY KING ISLAND PLAN NUMBER 03DM07-1038 |
|--|--------------|--|--|--|