

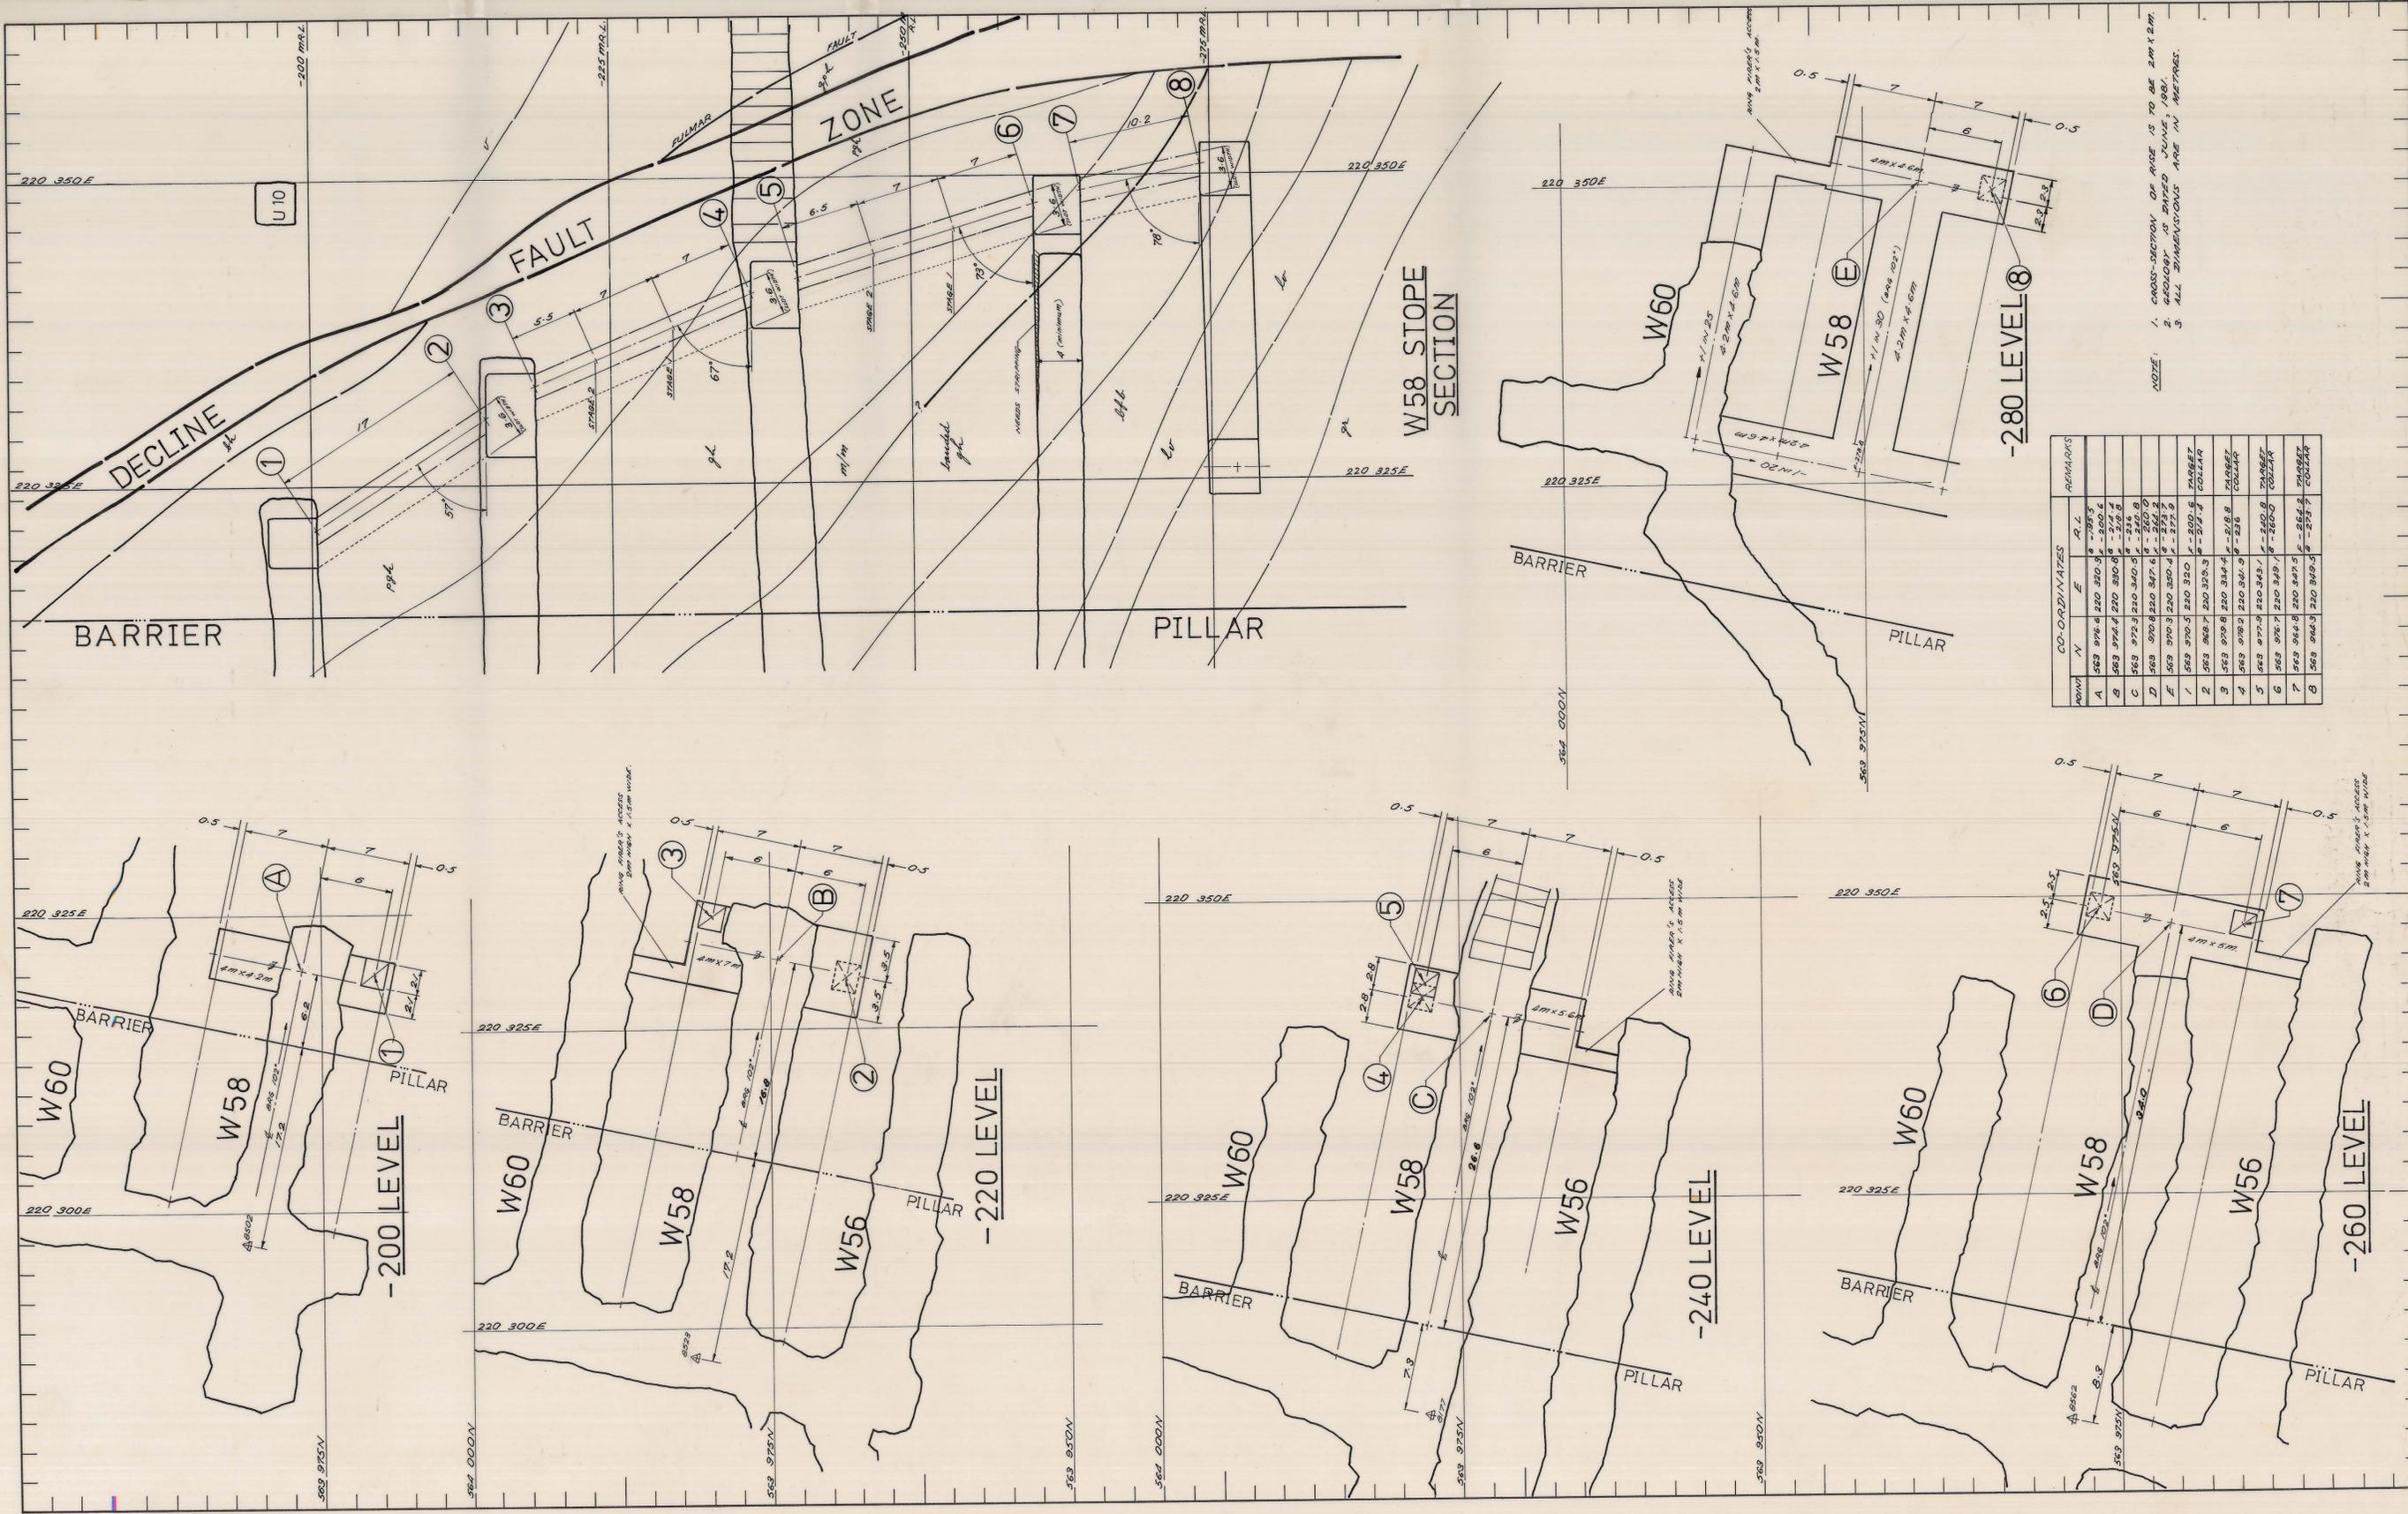
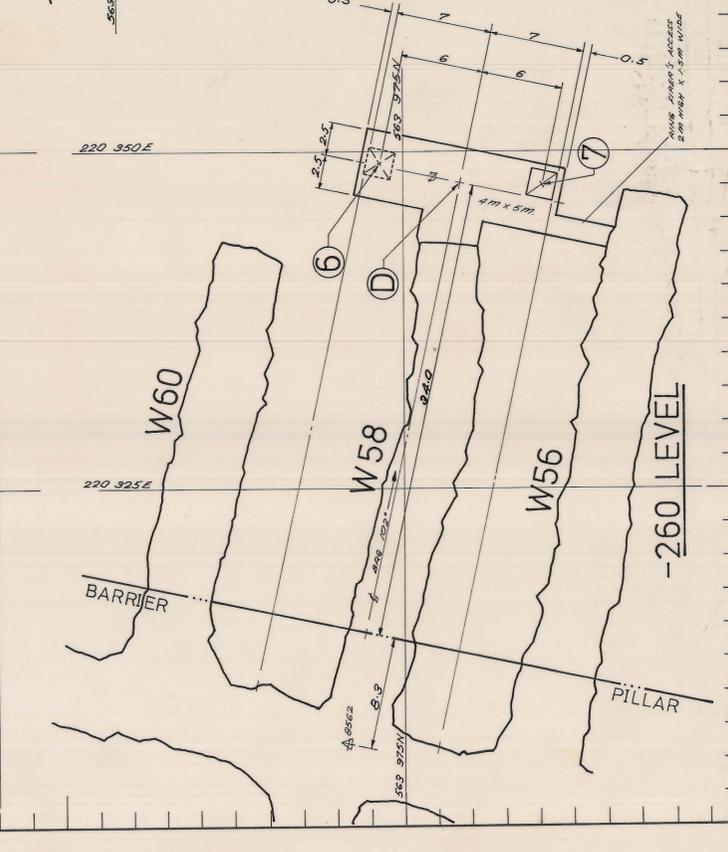
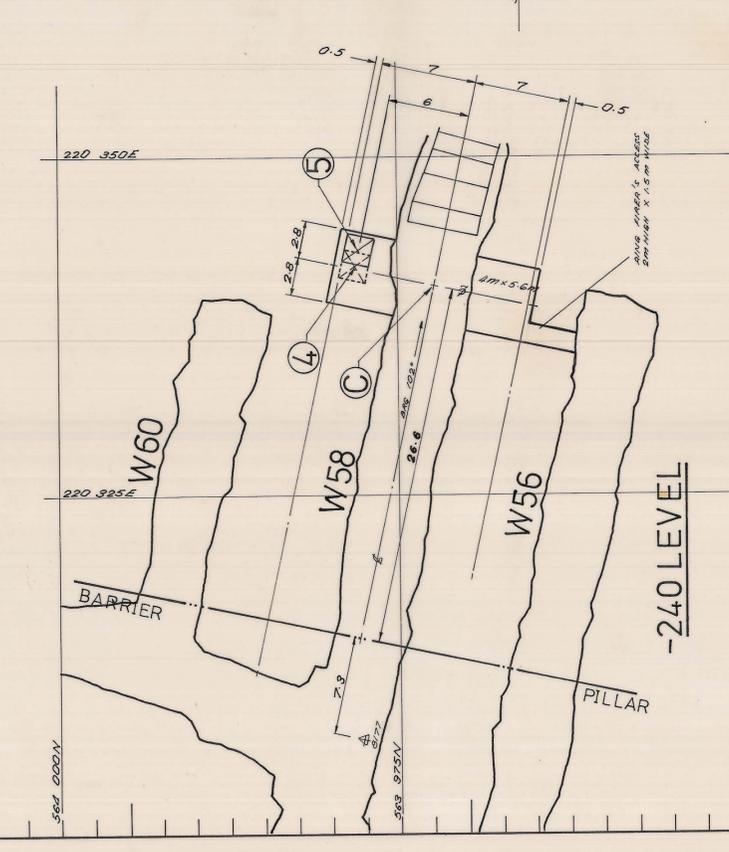


5 cm

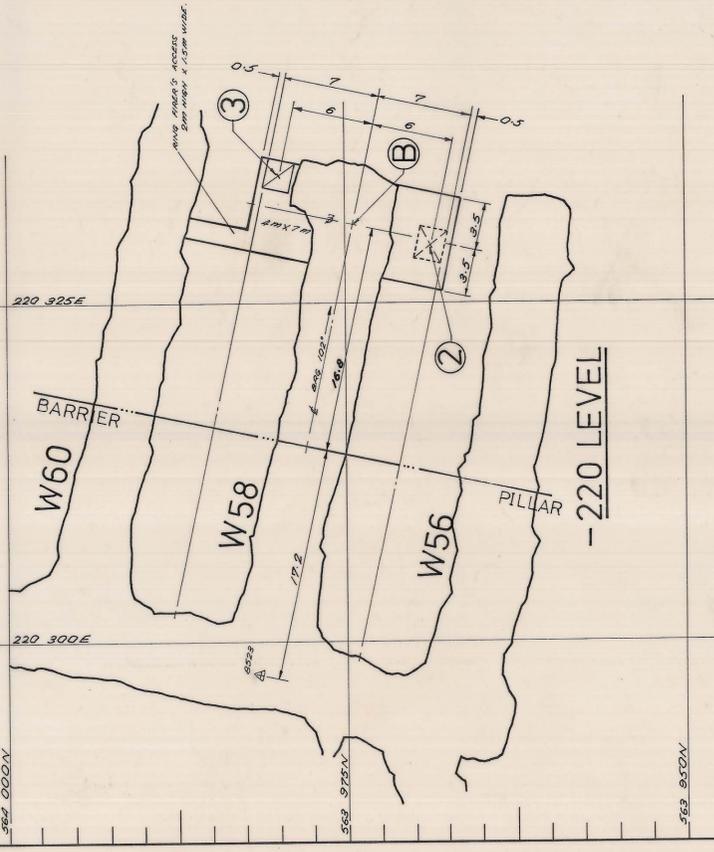

NOTE: 1. CROSS-SECTION OF RISE IS TO BE 2M X 2M.
2. GEOLOGY IS DATED JUNE, 1981.
3. ALL DIMENSIONS ARE IN METRES.

POINT	N	E	R.L.	REMARKS
A	563 976.4	220 320.3	-200.5	
B	563 974.4	220 330.8	-204.4	
C	563 972.3	220 340.5	-208.8	
D	563 970.8	220 347.6	-212.2	
E	563 970.3	220 350.4	-217.2	
1	563 970.5	220 320.0	-200.5	COLLAR
2	563 968.7	220 323.3	-204.4	COLLAR
3	563 970.8	220 334.4	-208.8	COLLAR
4	563 970.2	220 341.9	-212.2	COLLAR
5	563 971.8	220 343.1	-216.6	COLLAR
6	563 976.4	220 349.7	-220.5	COLLAR
7	563 964.8	220 347.5	-214.4	TARGET
8	563 964.3	220 349.5	-218.7	COLLAR

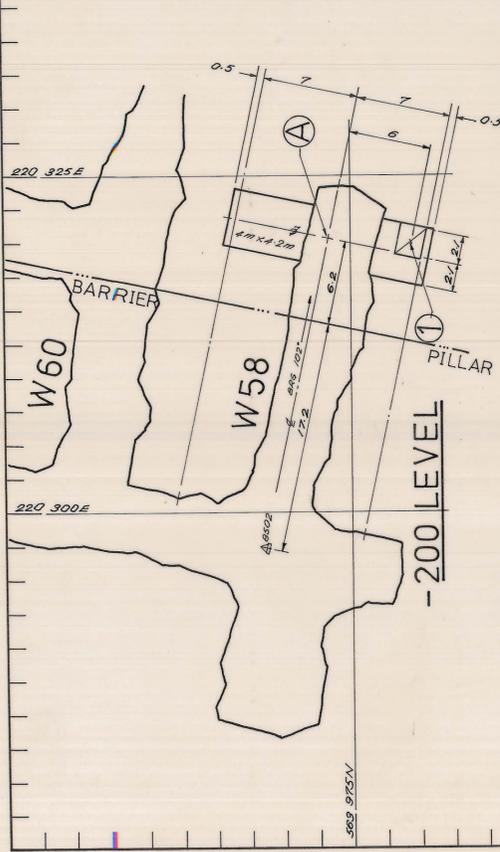

REFERENCE PLANS:

- 03DM12 - 126 124
- 03DM12 - 126 142
- 03DM12 - 126 128
- 03DM12 - 126 160
- 03DM12 - 126 165

REVISIONS	APPROVAL	INITIALS	DATE
1	PLANNING ENGINEER	P. H. H. H.	30.12.81
2	SNR PLANNING ENGINEER		
3	TECHNICAL SERVICES SUPT.		
4	GENERAL MINING SUPT.		
5	MINE SUPT.		
6	SNR SURVEYOR		
7	SNR GEOLOGIST		
8	SNR ROCK MECHS ENGR		
9	GEOLOGIST		

SCALE 1:250

N

LOCATION: DOLPHIN MINE

SUBJECT: LOWER WEDGE-W58 SLOTCUTS AND CUT-OFF RISE

PLAN NUMBER: 03DM07-1023

PRELIMINARY: [] FINAL: []

03DM07-1023