


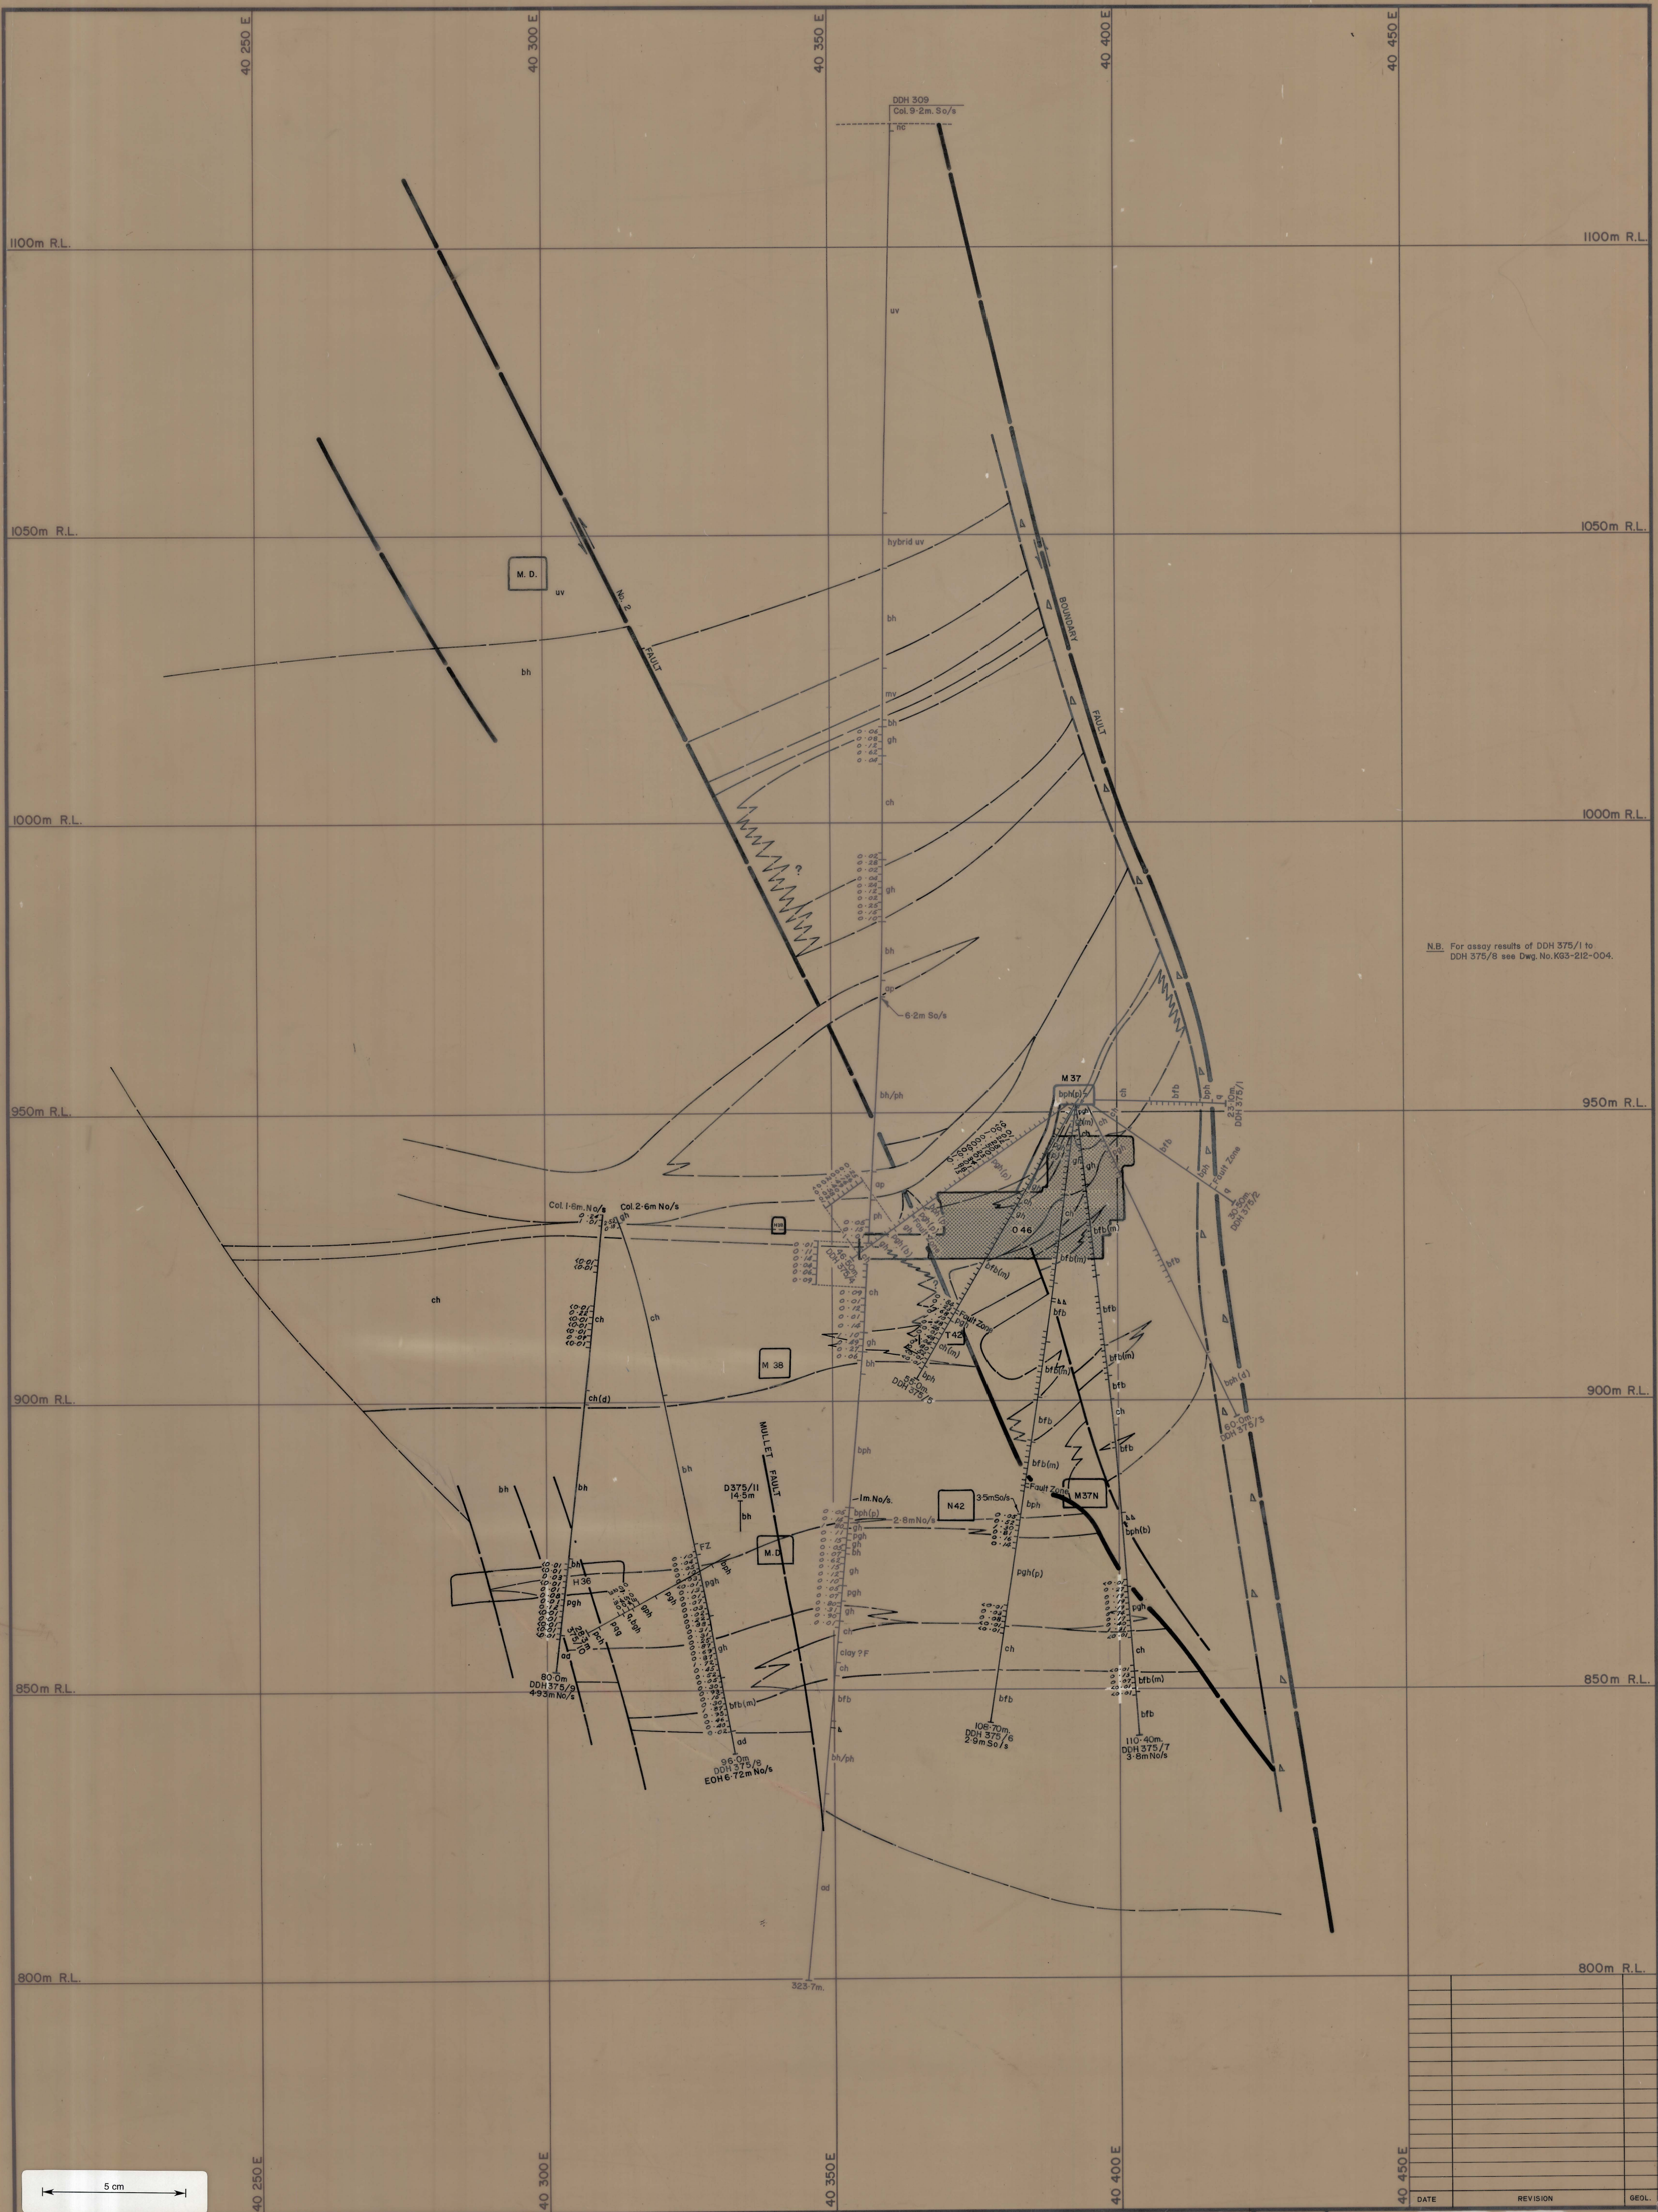

N.B. For assay results of DDH 375/1 to DDH 375/8 see Dwg. No. KG3-212-004.

Legend:

- uv Upper metavolcanics
- bh Biotite hornfels
- ph Pyroxene hornfels
- ch Marble
- mv Middle metavolcanics


- pgh Pyroxene garnet hornfels
- pgh(m) Mineralized pgh (>0.30% WO₃)
- gh Garnet skarn (>0.30% WO₃)
- bfb Banded footwall beds
- bfb(m) Mineralized bfb (>0.30% WO₃)

- bph Biotite pyroxene hornfels
- q Quartzite
- ad Adamellite
- ap Aplites

- nc No core recovered
- (m) Mineralized
- (b) Banded
- (p) Podded
- (d) Disturbed
- b.b Breccia

- Fault, showing relative movement
- Degree of uncertainty in Fault position
- Assay results in % WO₃
- Slope, showing area filled

- DDH 123 Col. 1-7m No/s Indicates collar location as being 1.7 metres North of section.
- 2-1m No/s Indicates end of hole as being 2.1 metres South of section.

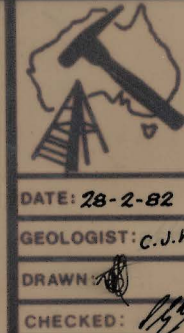

KING ISLAND SCHEELITE

No. KG3-211-375

BOLD HEAD OREBODY
GEOLOGICAL CROSS SECTION
10 375 N

DATE: 20-2-82
GEOLOGIST: C.J.K.
DRAWN: [Signature]
CHECKED: [Signature]