



0374_2739

1:500
1-7-51Z

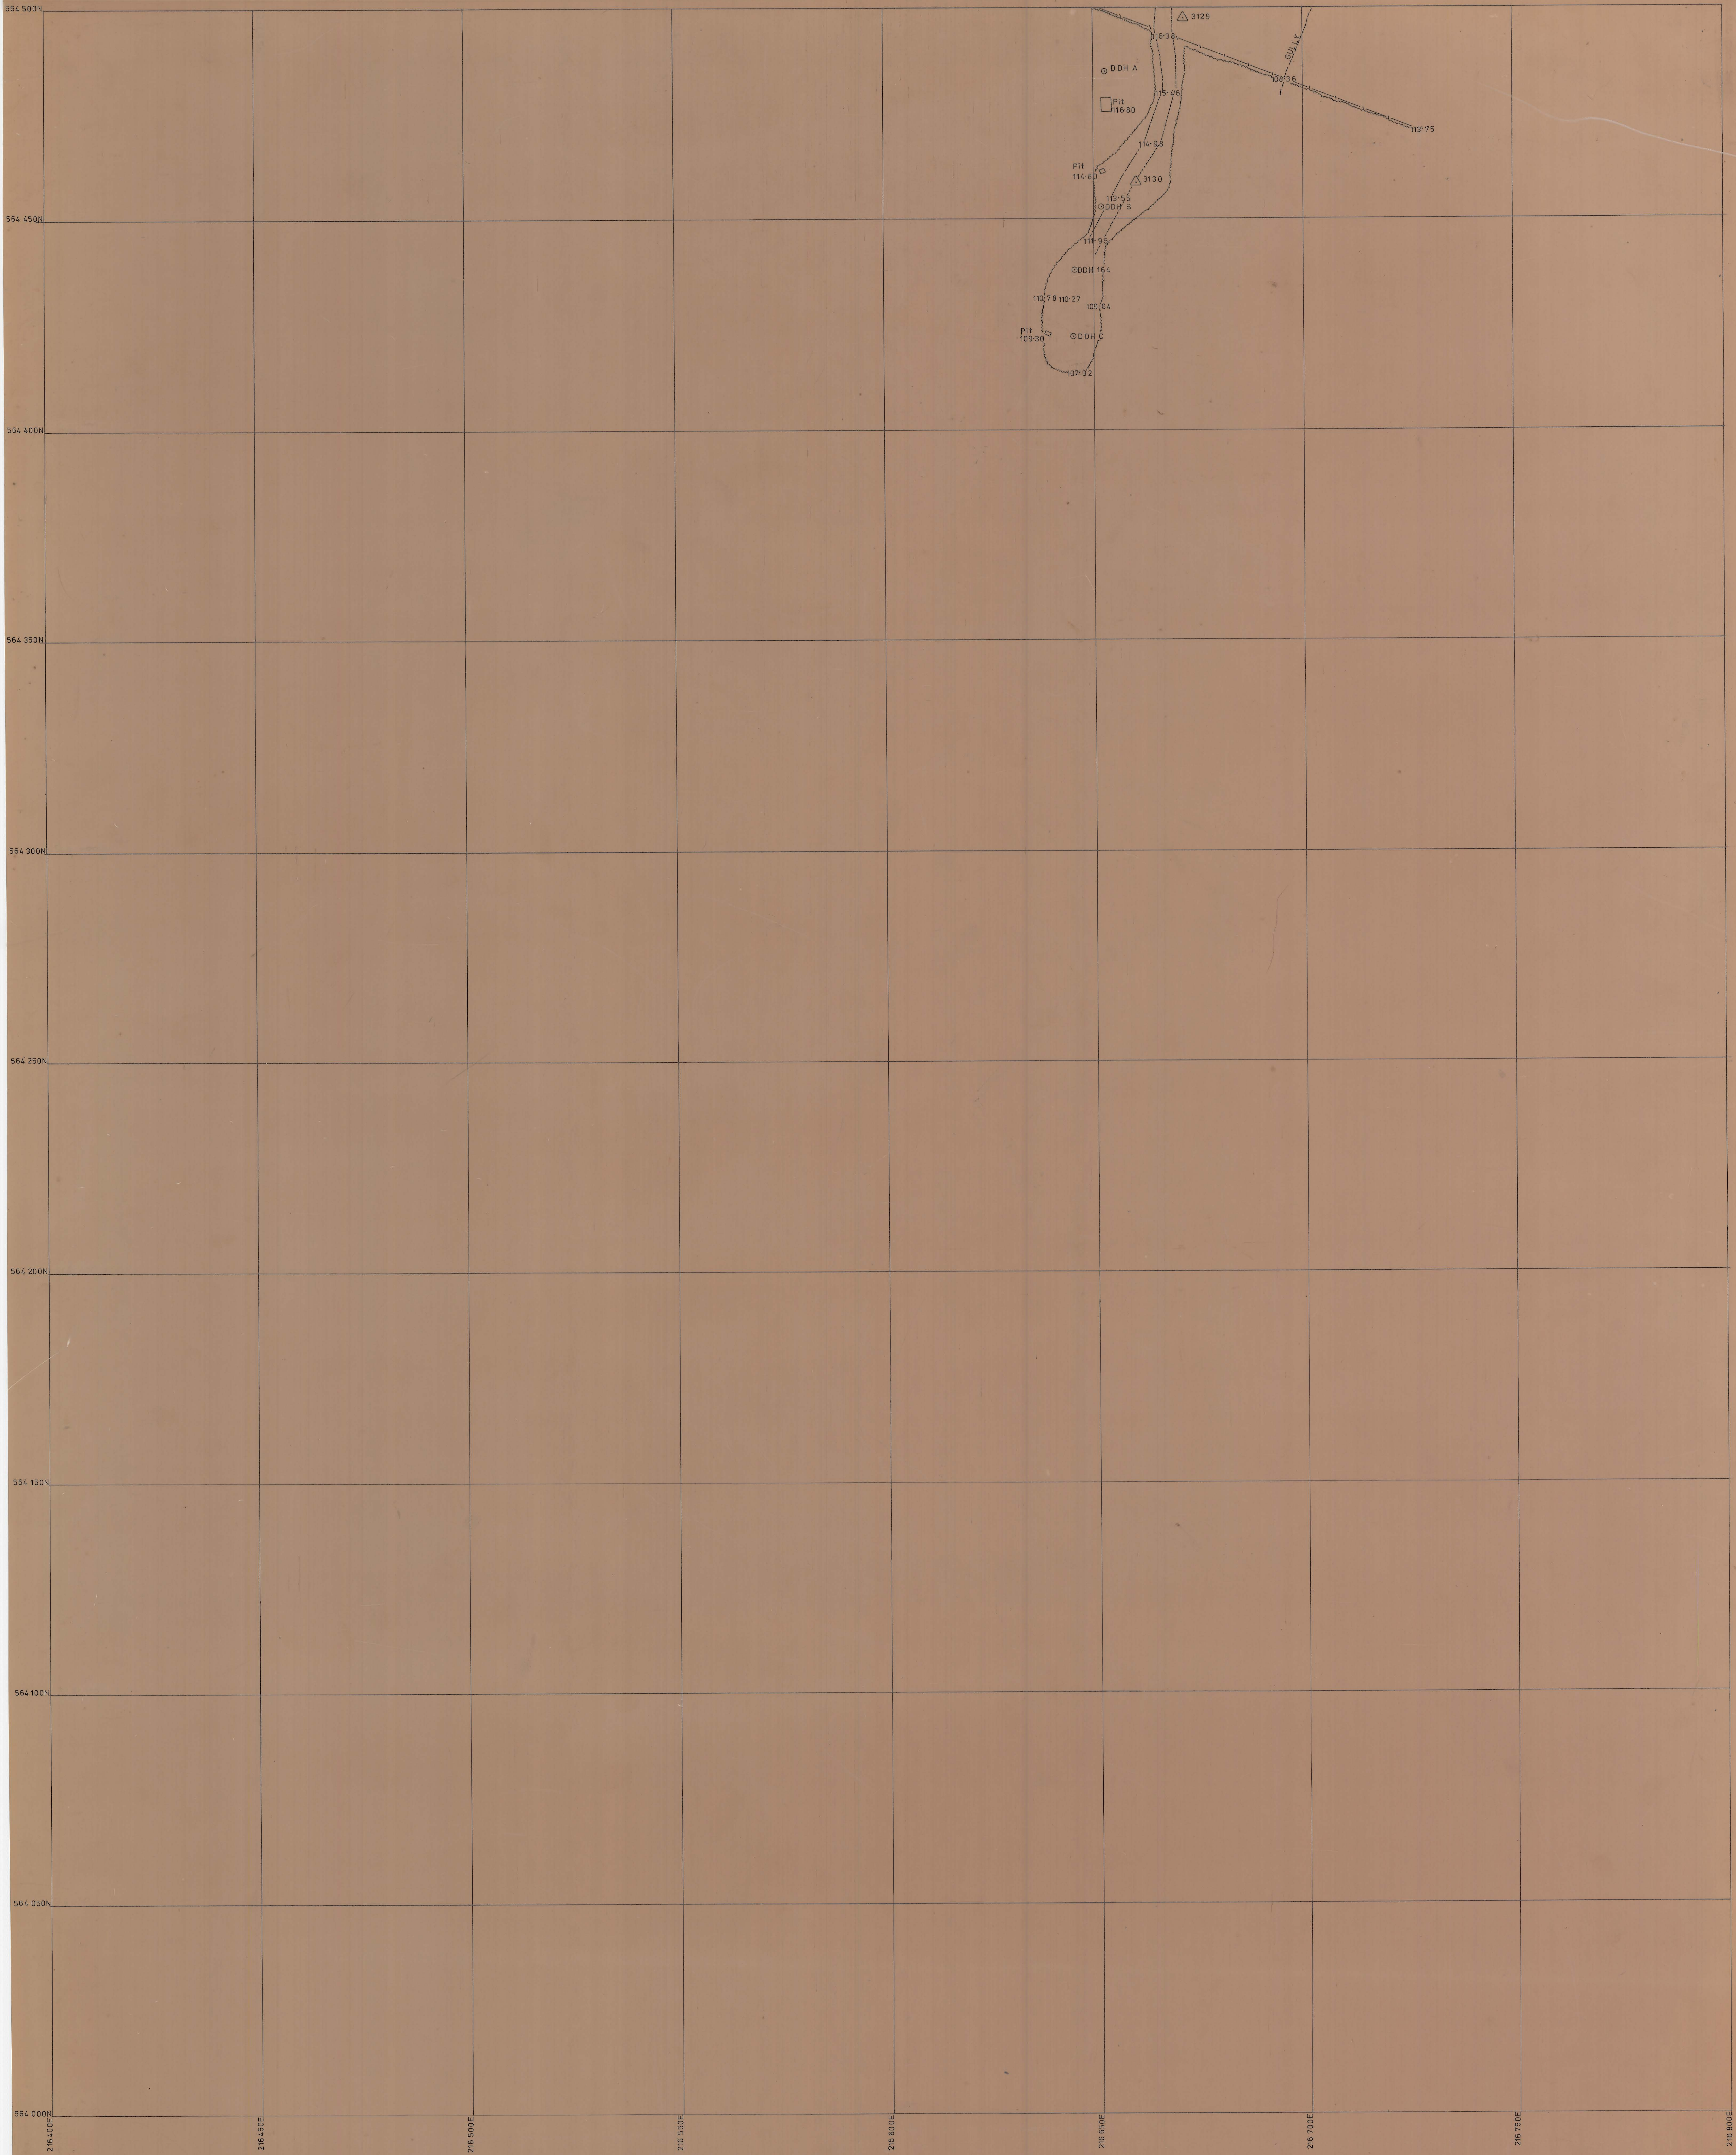

KING ISLAND SCHEELITE LTD.
TOPOGRAPHIC DETAIL

SCALE 1: 500

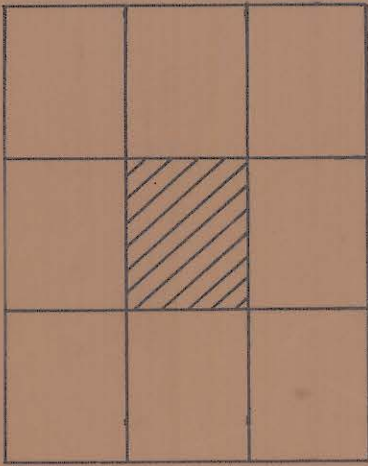

REVISED

540164
1-7-51Z