
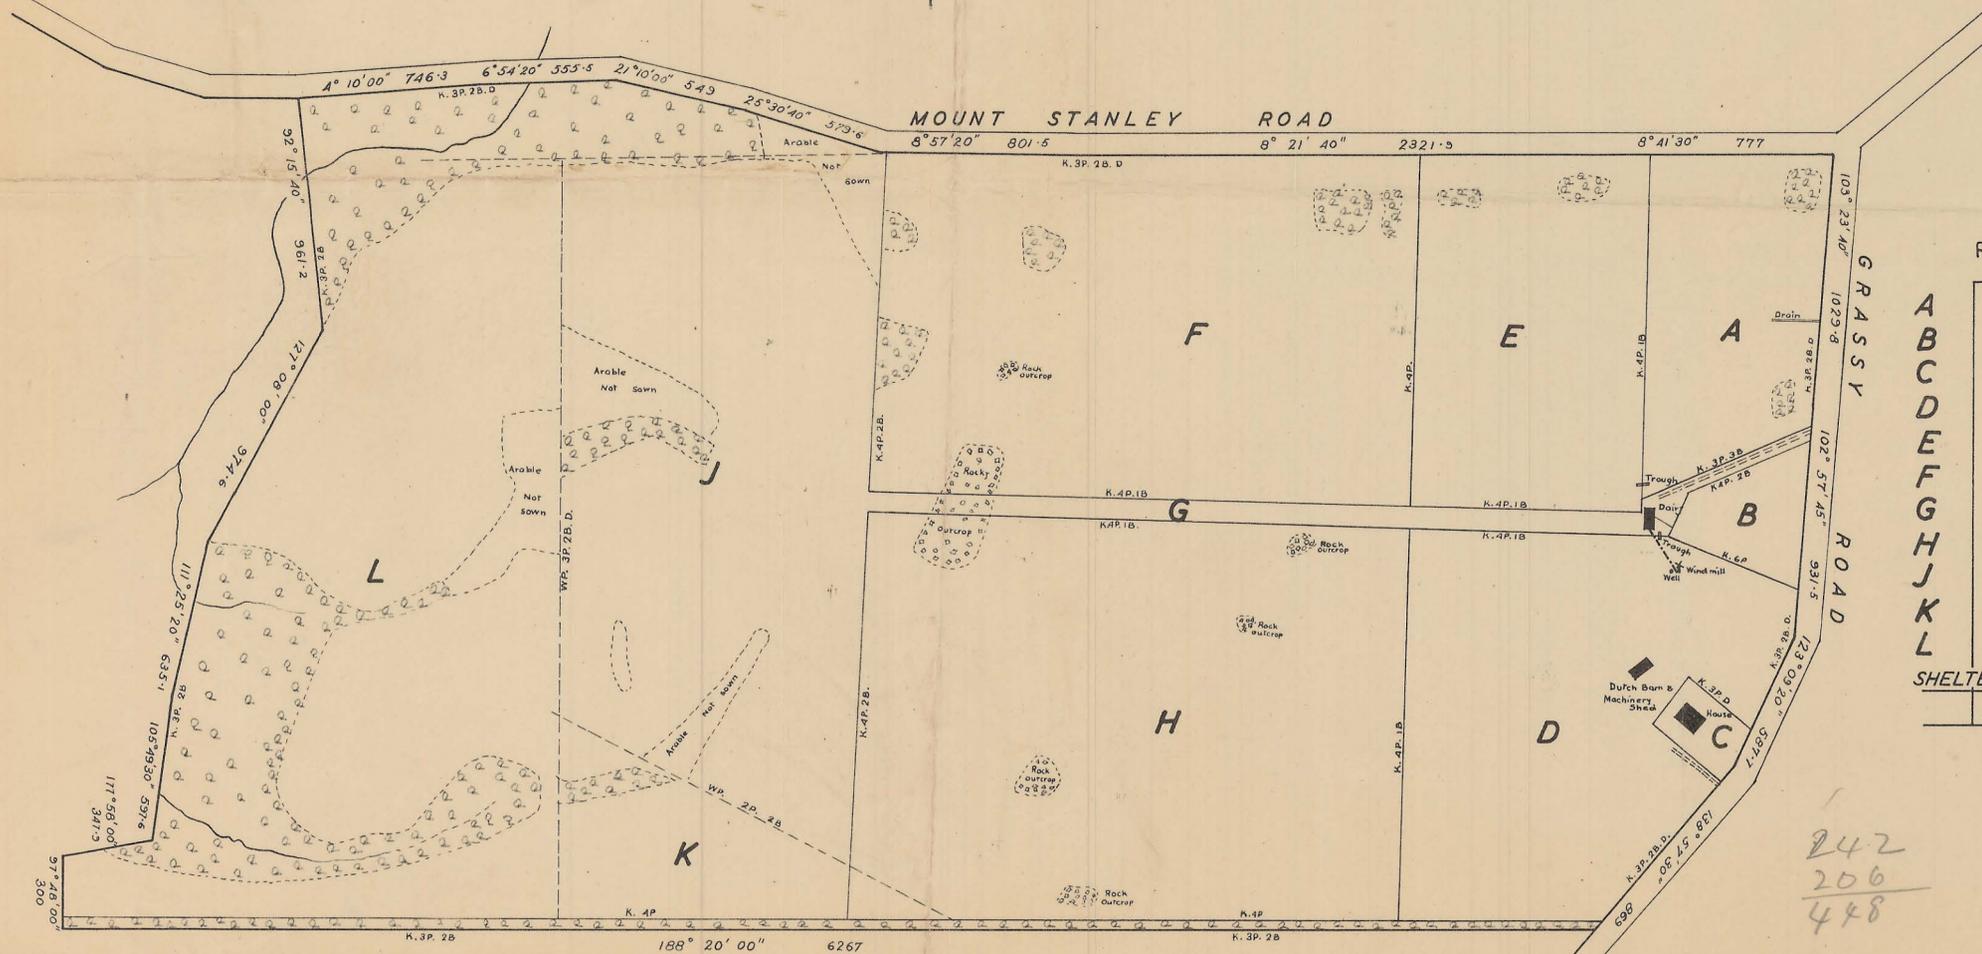


KING ISLAND — SECTION G LOT 24 DAIRY BLOCK

A R P
AREA 205 3 36

SCALE : 1 inch equals 5 chains.

CHARTED BY D.W. ABBOTT JUNE 53.

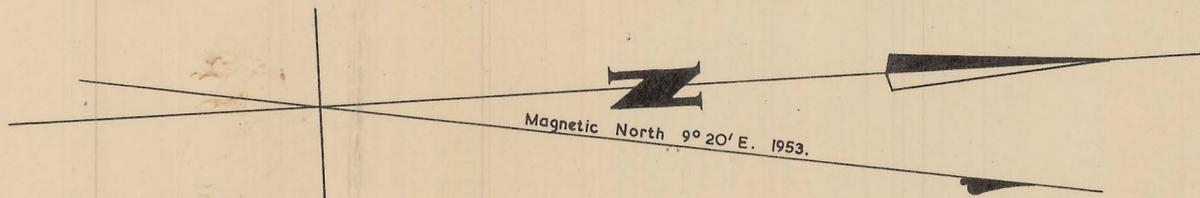

FENCING

- WP Wood posts.
- K Klam posts.
- P Plain wire.
- B Barbed wire.
- D Droppers.

	Pasture	Arable not sown	Scrub + rocky gd.	Total
A	8.5		0.4	8.9
B	2.0			2.0
C			1.0	1.0
D	19.9			19.9
E	13.1		0.3	13.4
F	28.3		1.7	30.0
G	3.2		0.2	3.4
H	36.8		1.2	38.0
I	27.9	3.6	1.0	32.5
J	5.8		0.4	6.2
K	29.2	1.7	17.1	48.0
L	SHELTER BELT			2.6
	174.7	5.3	22.3	205.9

242
206
448

SECTION G LOT 24

SECTION G LOT 24
DAIRY BLOCK
1-12-31

11GDOZ-X023

0374_2745

5 cm

1-12-31