



-75m ZONE PRECISE LEVELLING
6-3-77 [datum]

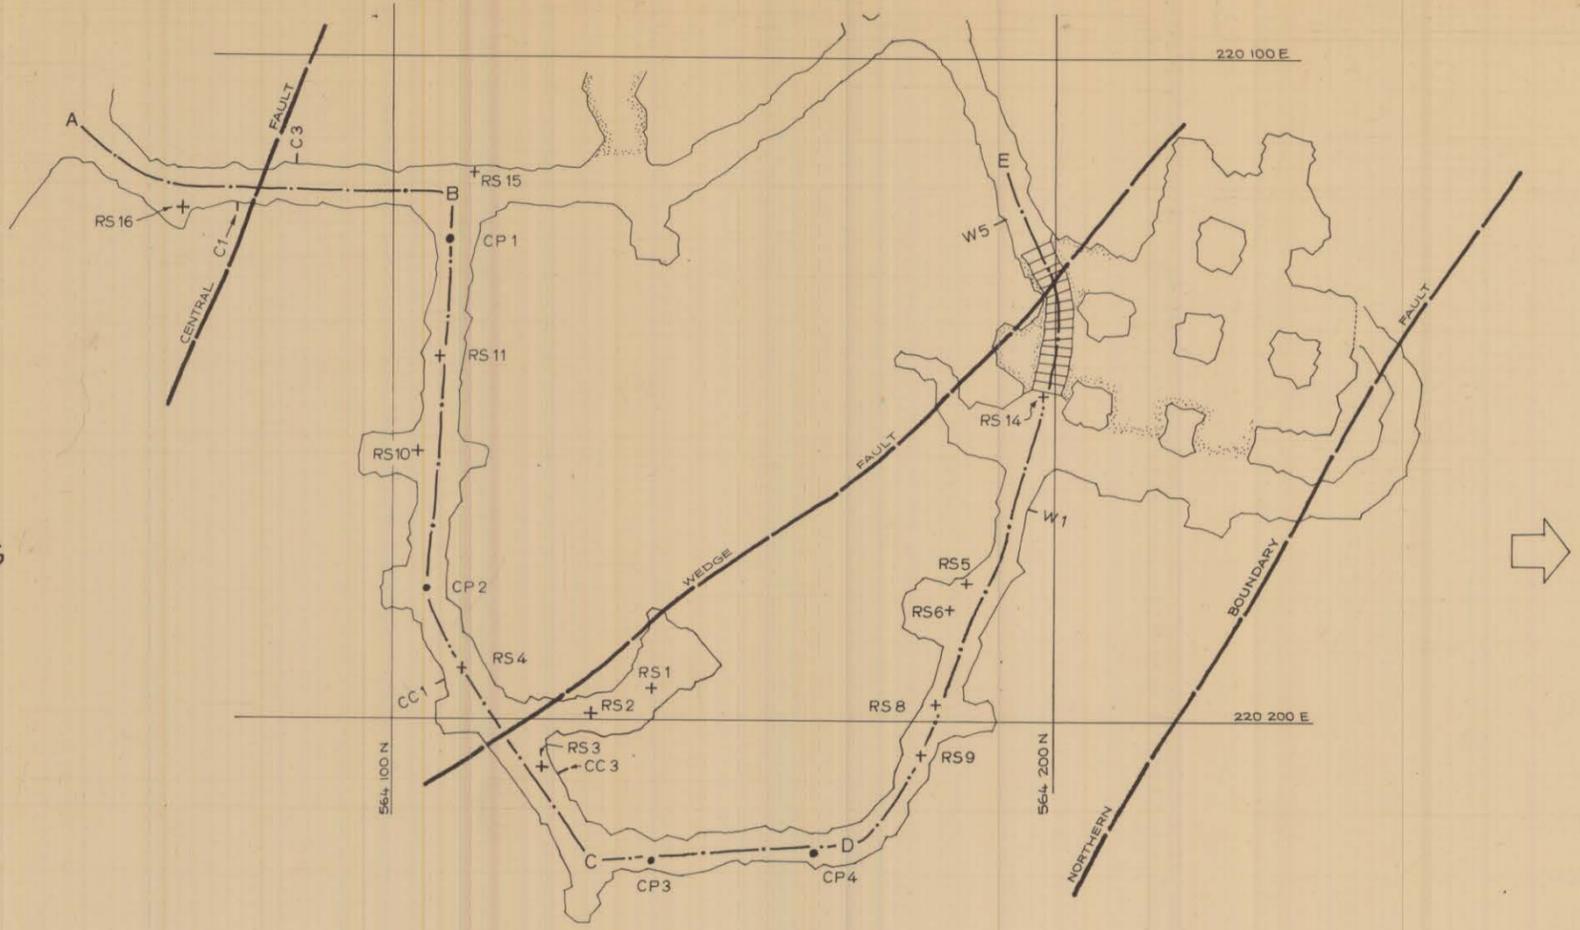

Scale 1:1000

PROFILE OF -75m LEVEL AT
[PREVIOUS PROFILE SHOWN]

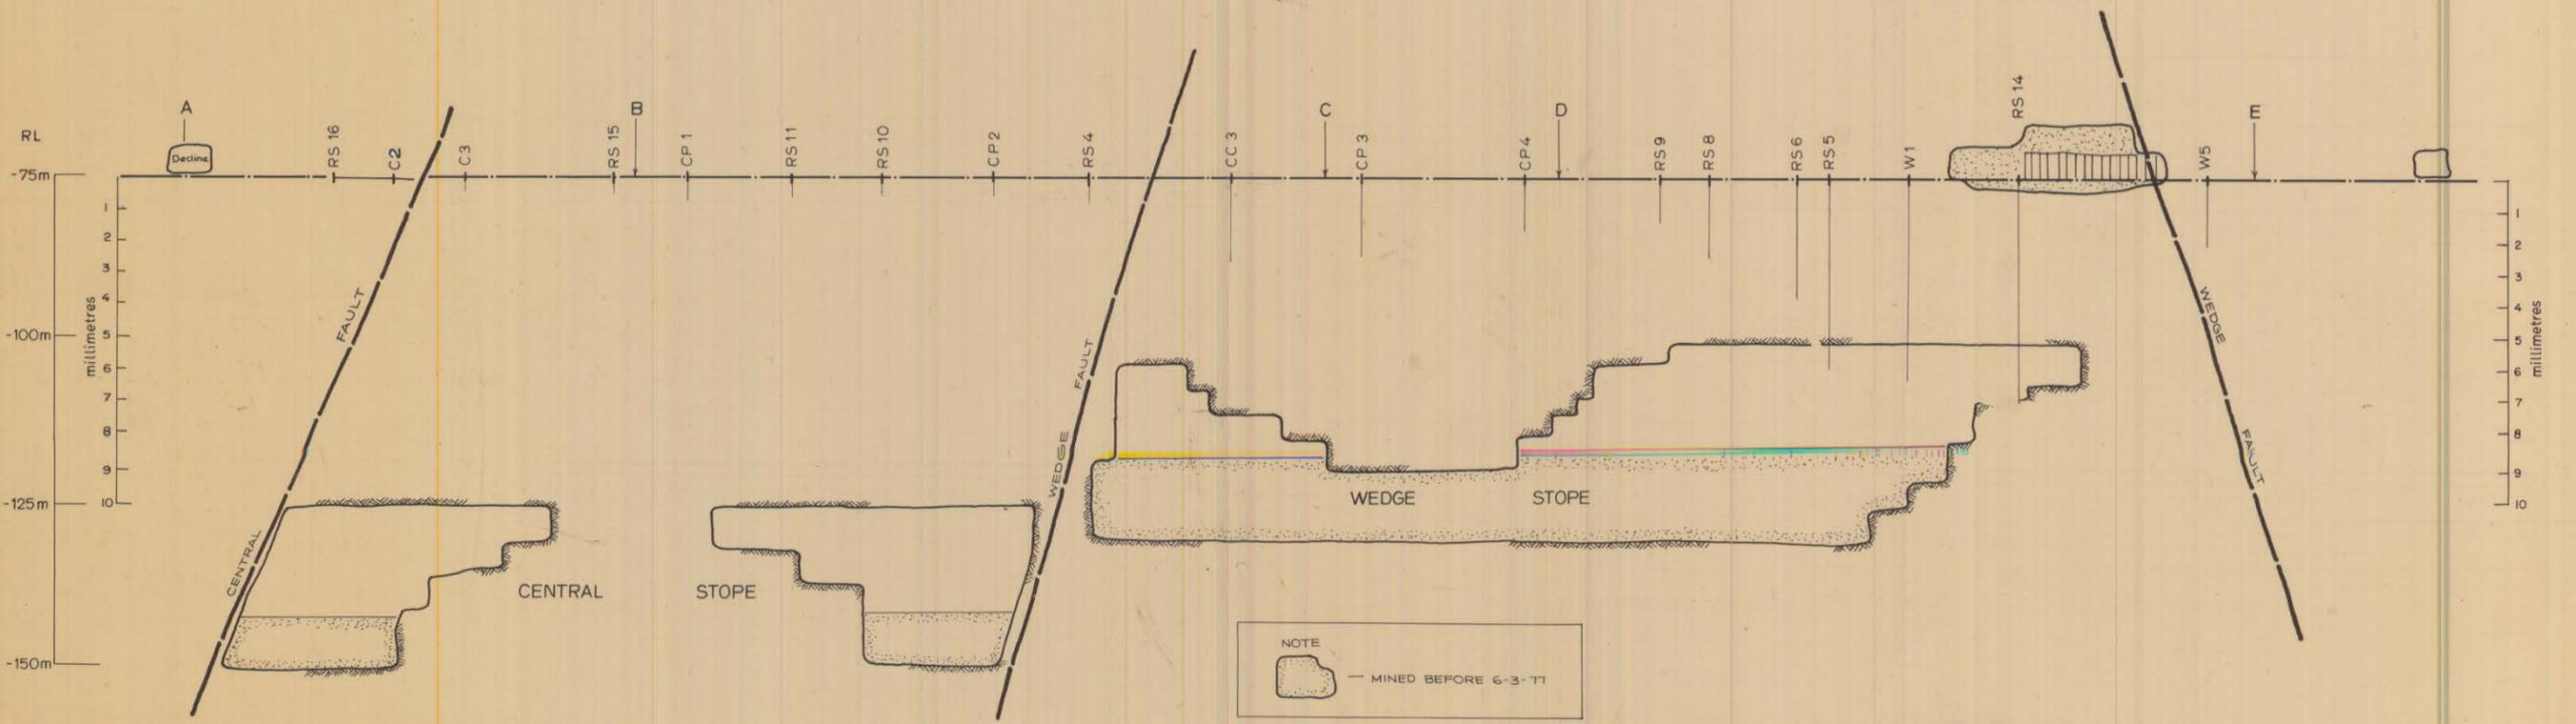

NOTE
MINED BEFORE 6-3-77