


5 cm

0374_2804

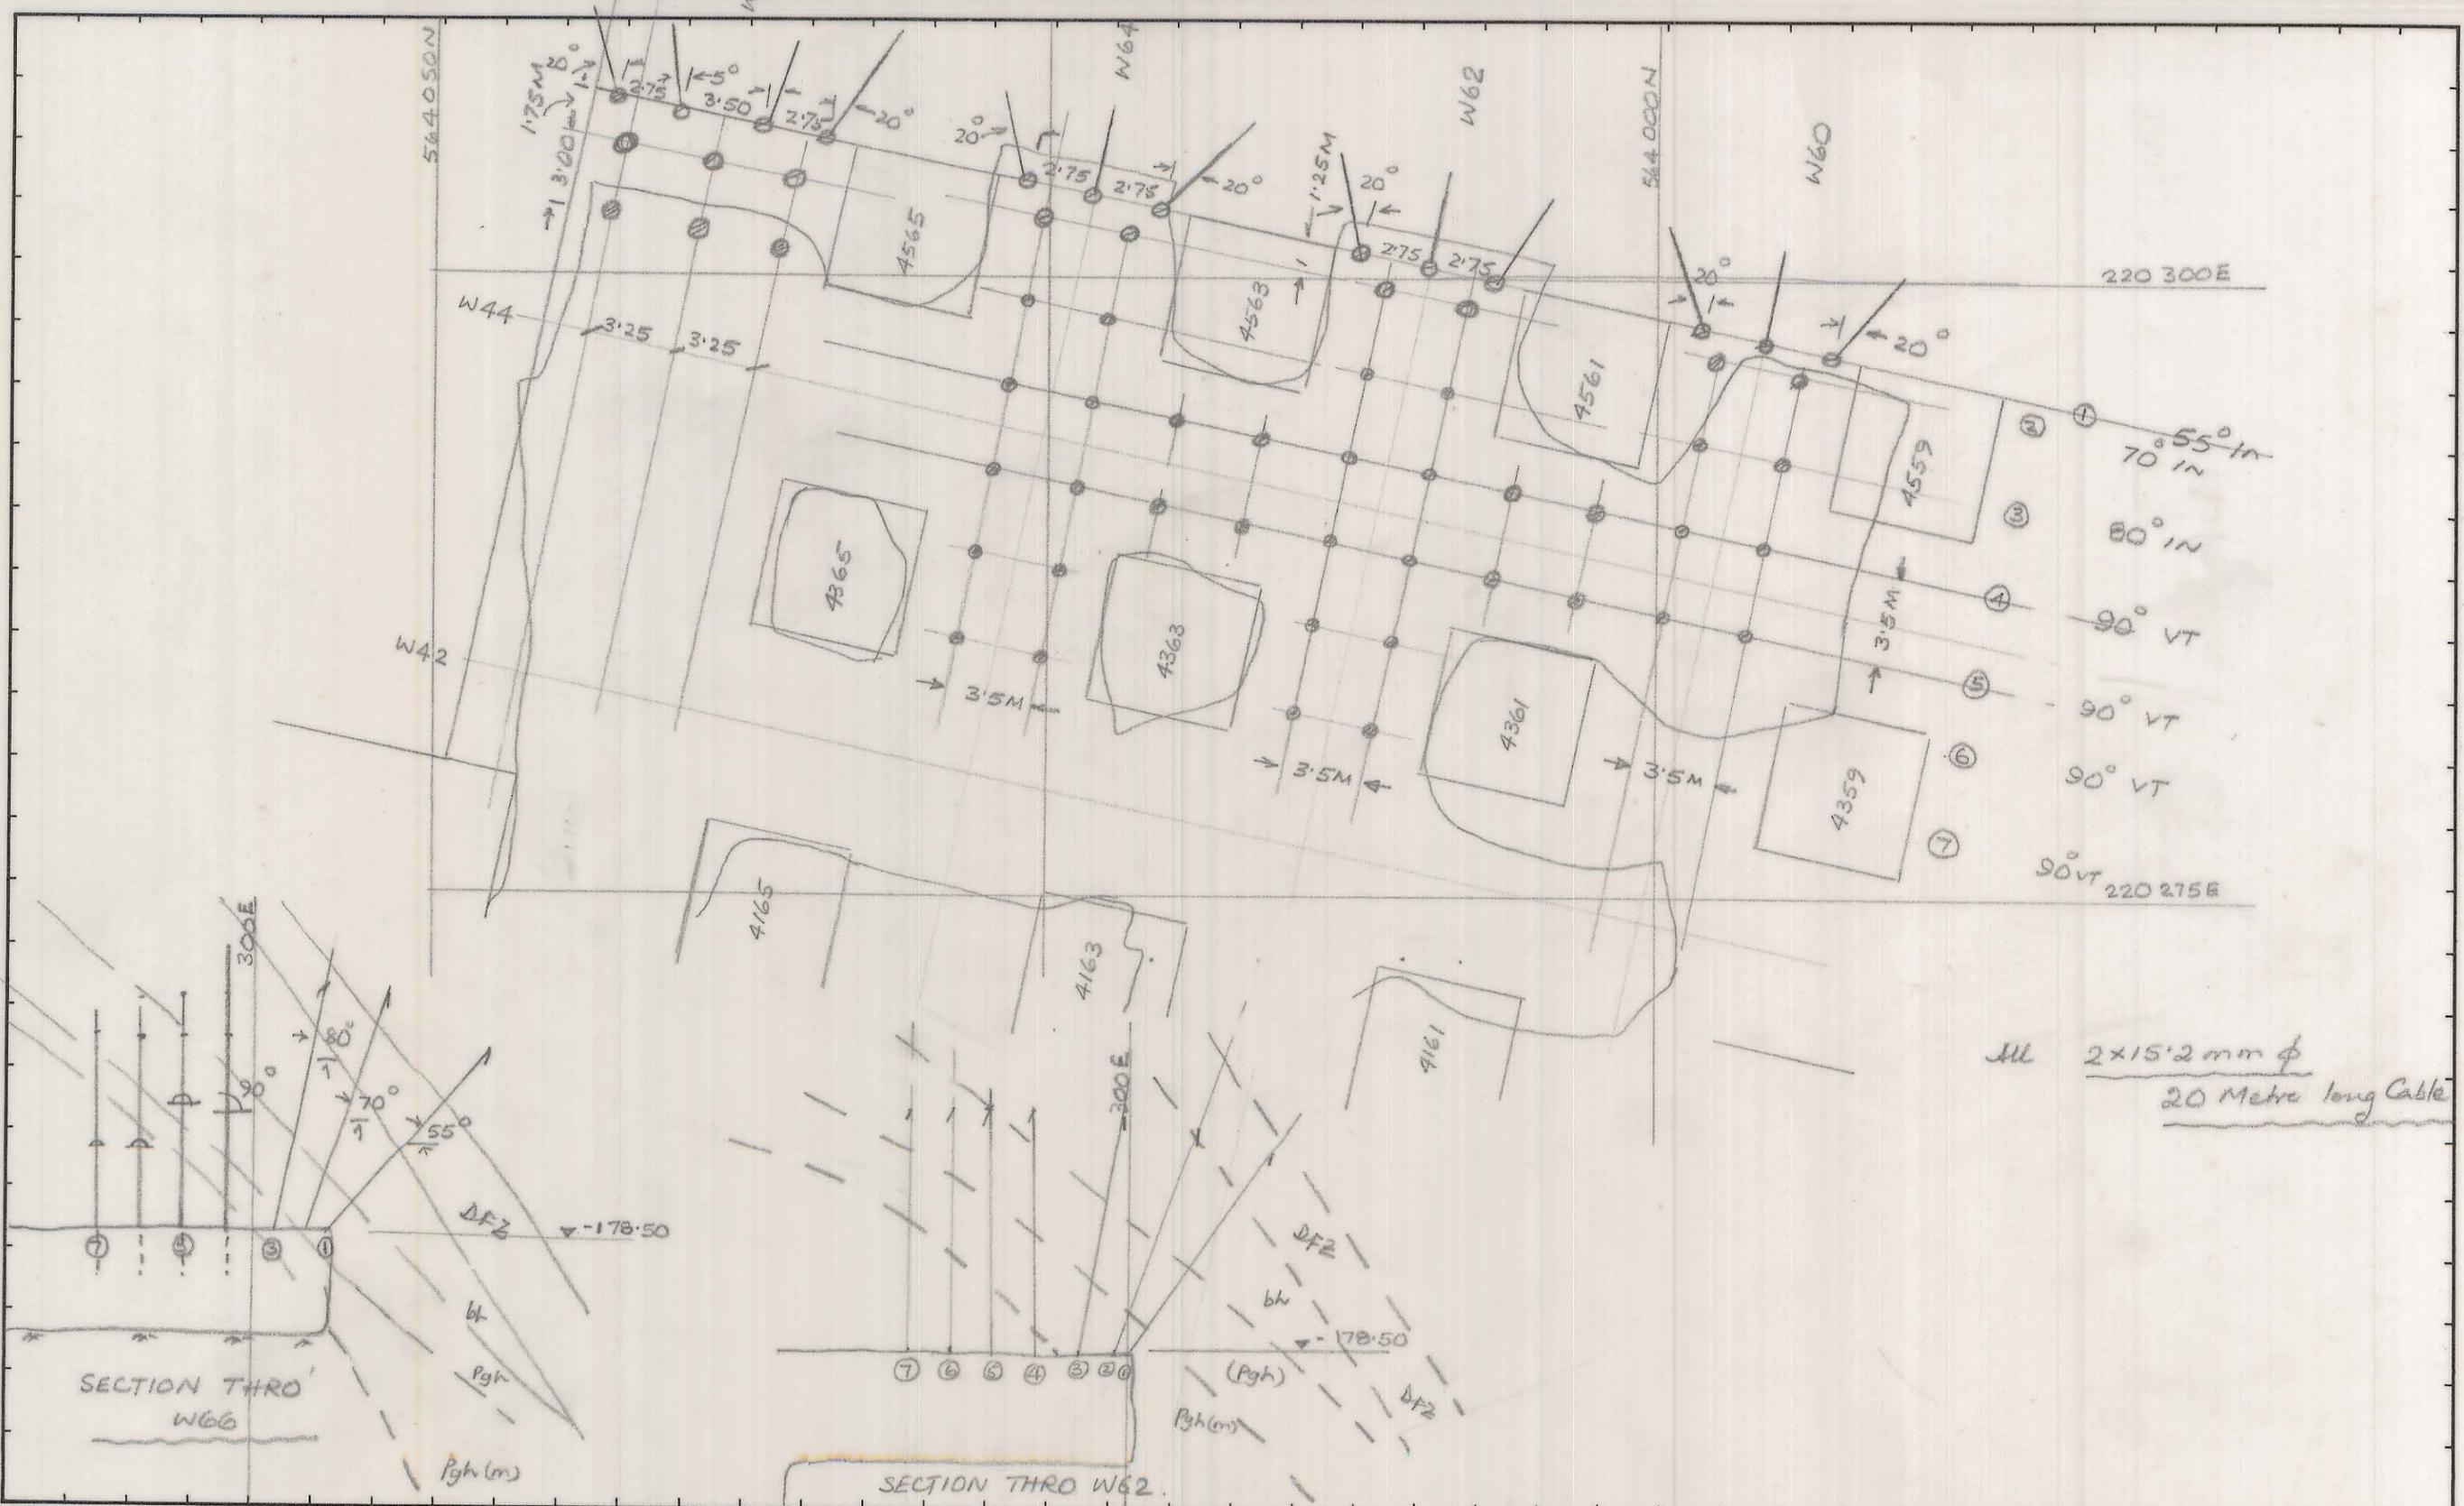

GEOLOGY	
SURVEY	
PLANNING	
ROCK MEC.	<i>ops</i> June 85
GRADE CON.	
DRAFTING	
T.S.S.	

SCALE 1: 250 300	
DOLPHIN MINE Cable bolt lay out Mid wedge Slope 5 th life	
DRAWING NUMBER	