




SECTION W66 STOPE

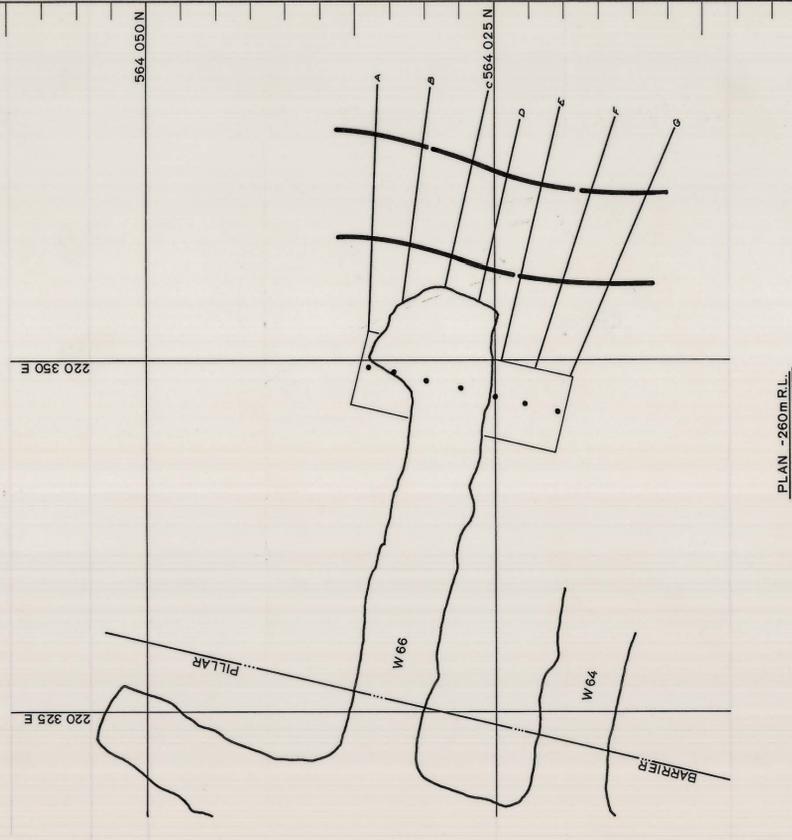


PLAN -260m R.L.

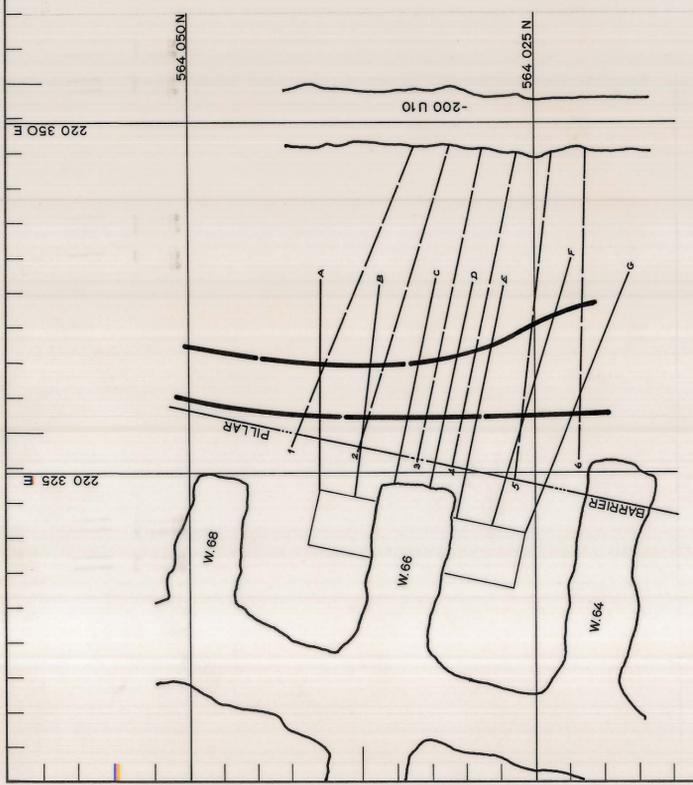

PLAN -200m R.L.

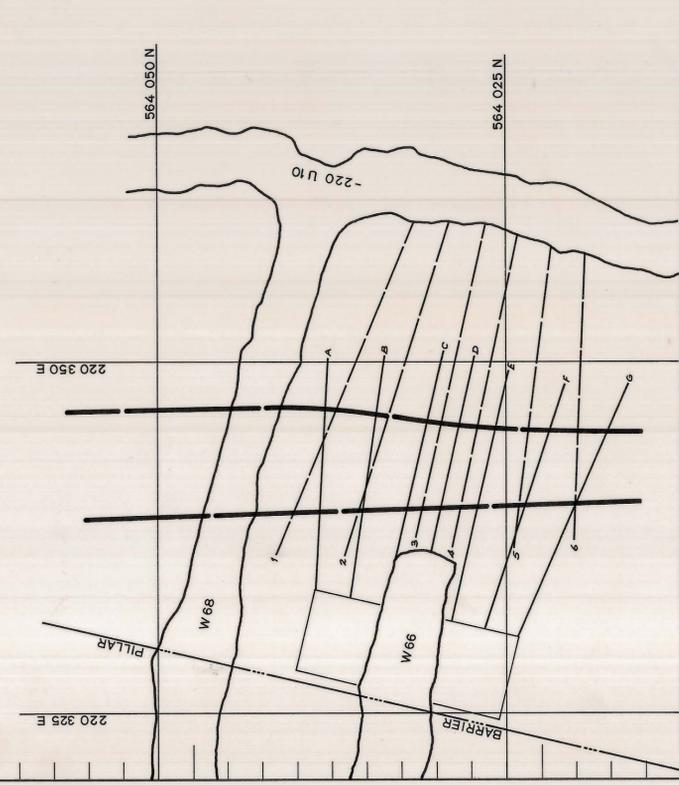

PLAN -220m R.L.

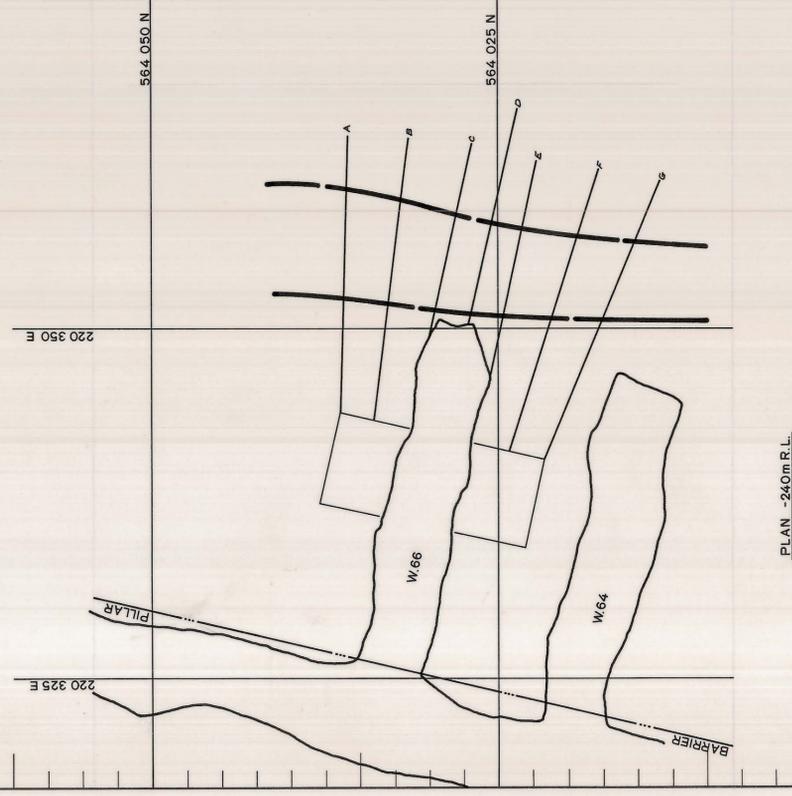

PLAN -240m R.L.

REVISIONS		APPROVAL		INITIALS		DATE	
Nº	DATE	INITIALS	PLANNING ENGINEER	INITIALS	DATE	INITIALS	DATE
			SNR. PLANNING ENGINEER				
			TECHNICAL SERVICES SUPT.				
			GENERAL MINING SUPT.				
			MINE SUPT.				
			SNR. SURVEYOR				
			SNR. GEOLOGIST				
			SNR. ROCK MECHANICS ENGINEER				

SCALE 1:250

LOCATION
DOLPHIN MINE

SUBJECT
**LOWER WEDGE - W 66 STOPE
SUPPORT SYSTEM CABLE BOLT
PATTERN**

KING ISLAND SCHEELITE
A Member of the Peako Wollseid Group

GRASSY KING ISLAND

PRELIMINARY FINAL

PLAN NUMBER
07 DM 09.5 - 1003