


5 cm

0374_2828

ANALYSIS OF D.D. CORE DATA

ALL ROCK TYPE
INCLUDES ONLY CORE RECOVERY MORE OR EQUAL TO 95 PERCENT.

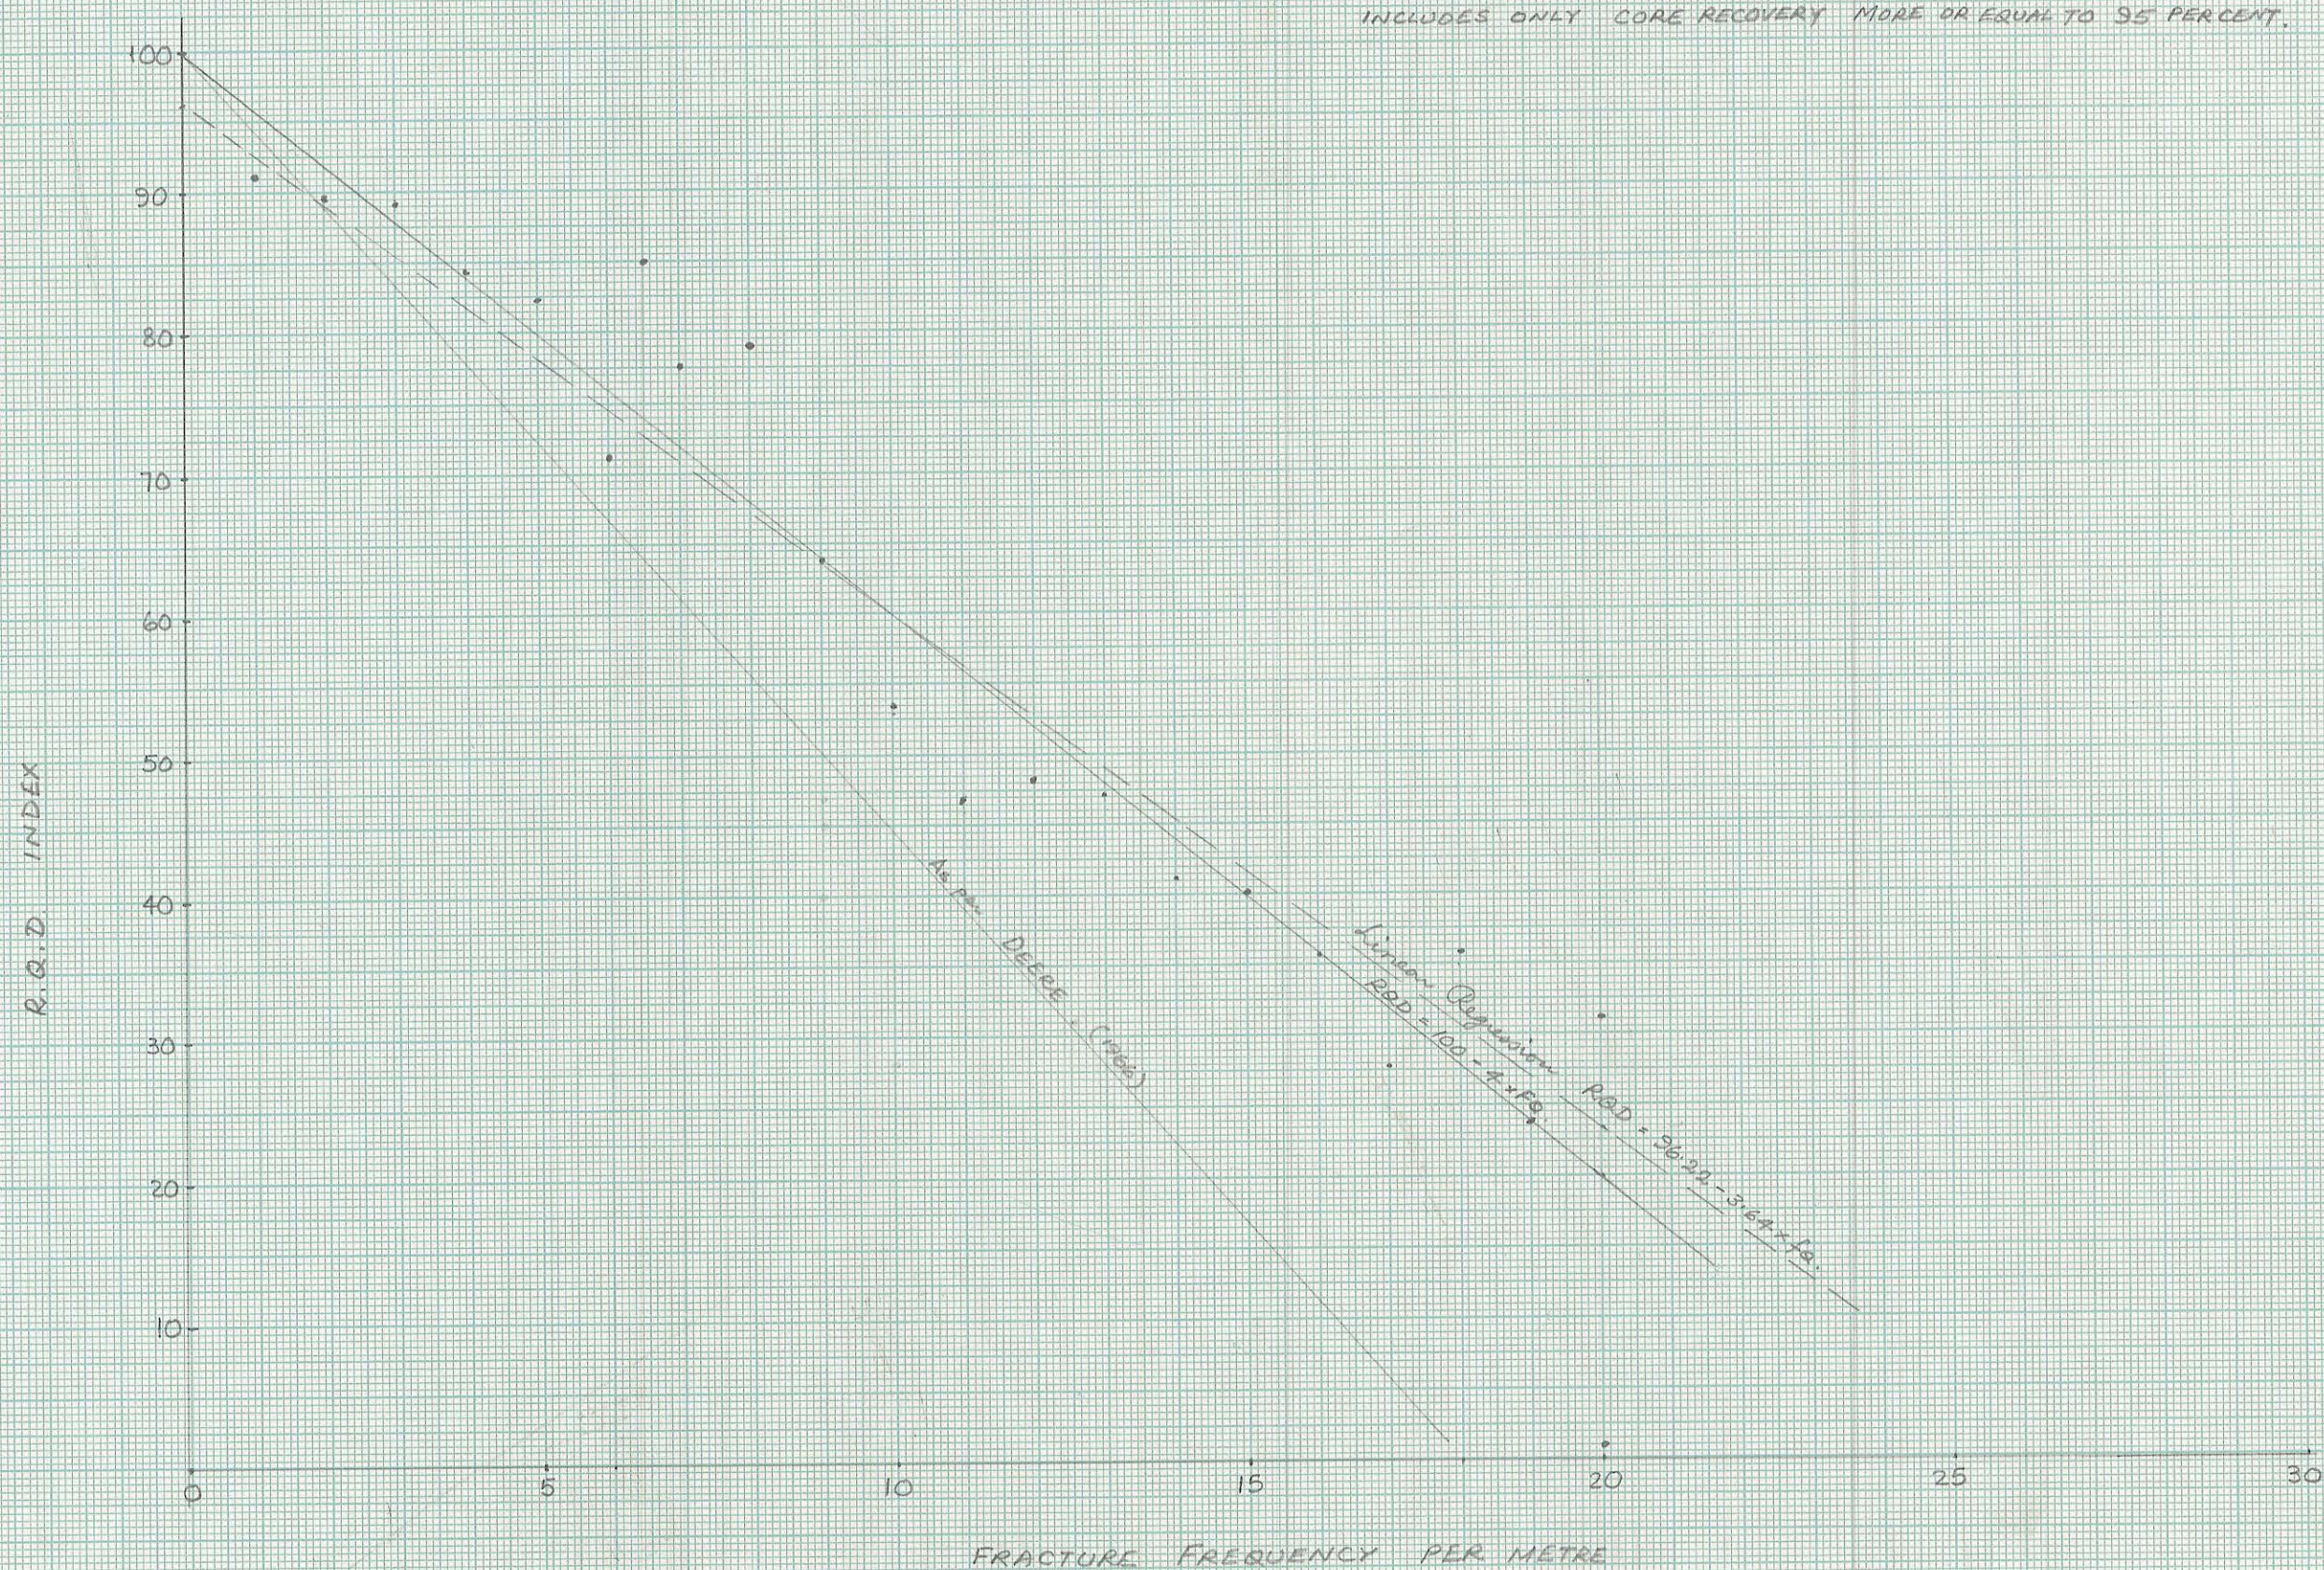

RELATIONSHIP BETWEEN R.Q.D. INDEX AND
AVERAGE FRACTURE FREQUENCY/METRE

DOLPHIN MINE

D.K. NAG.