


5 cm

07 DM 18.1 - 1001

0374_2829

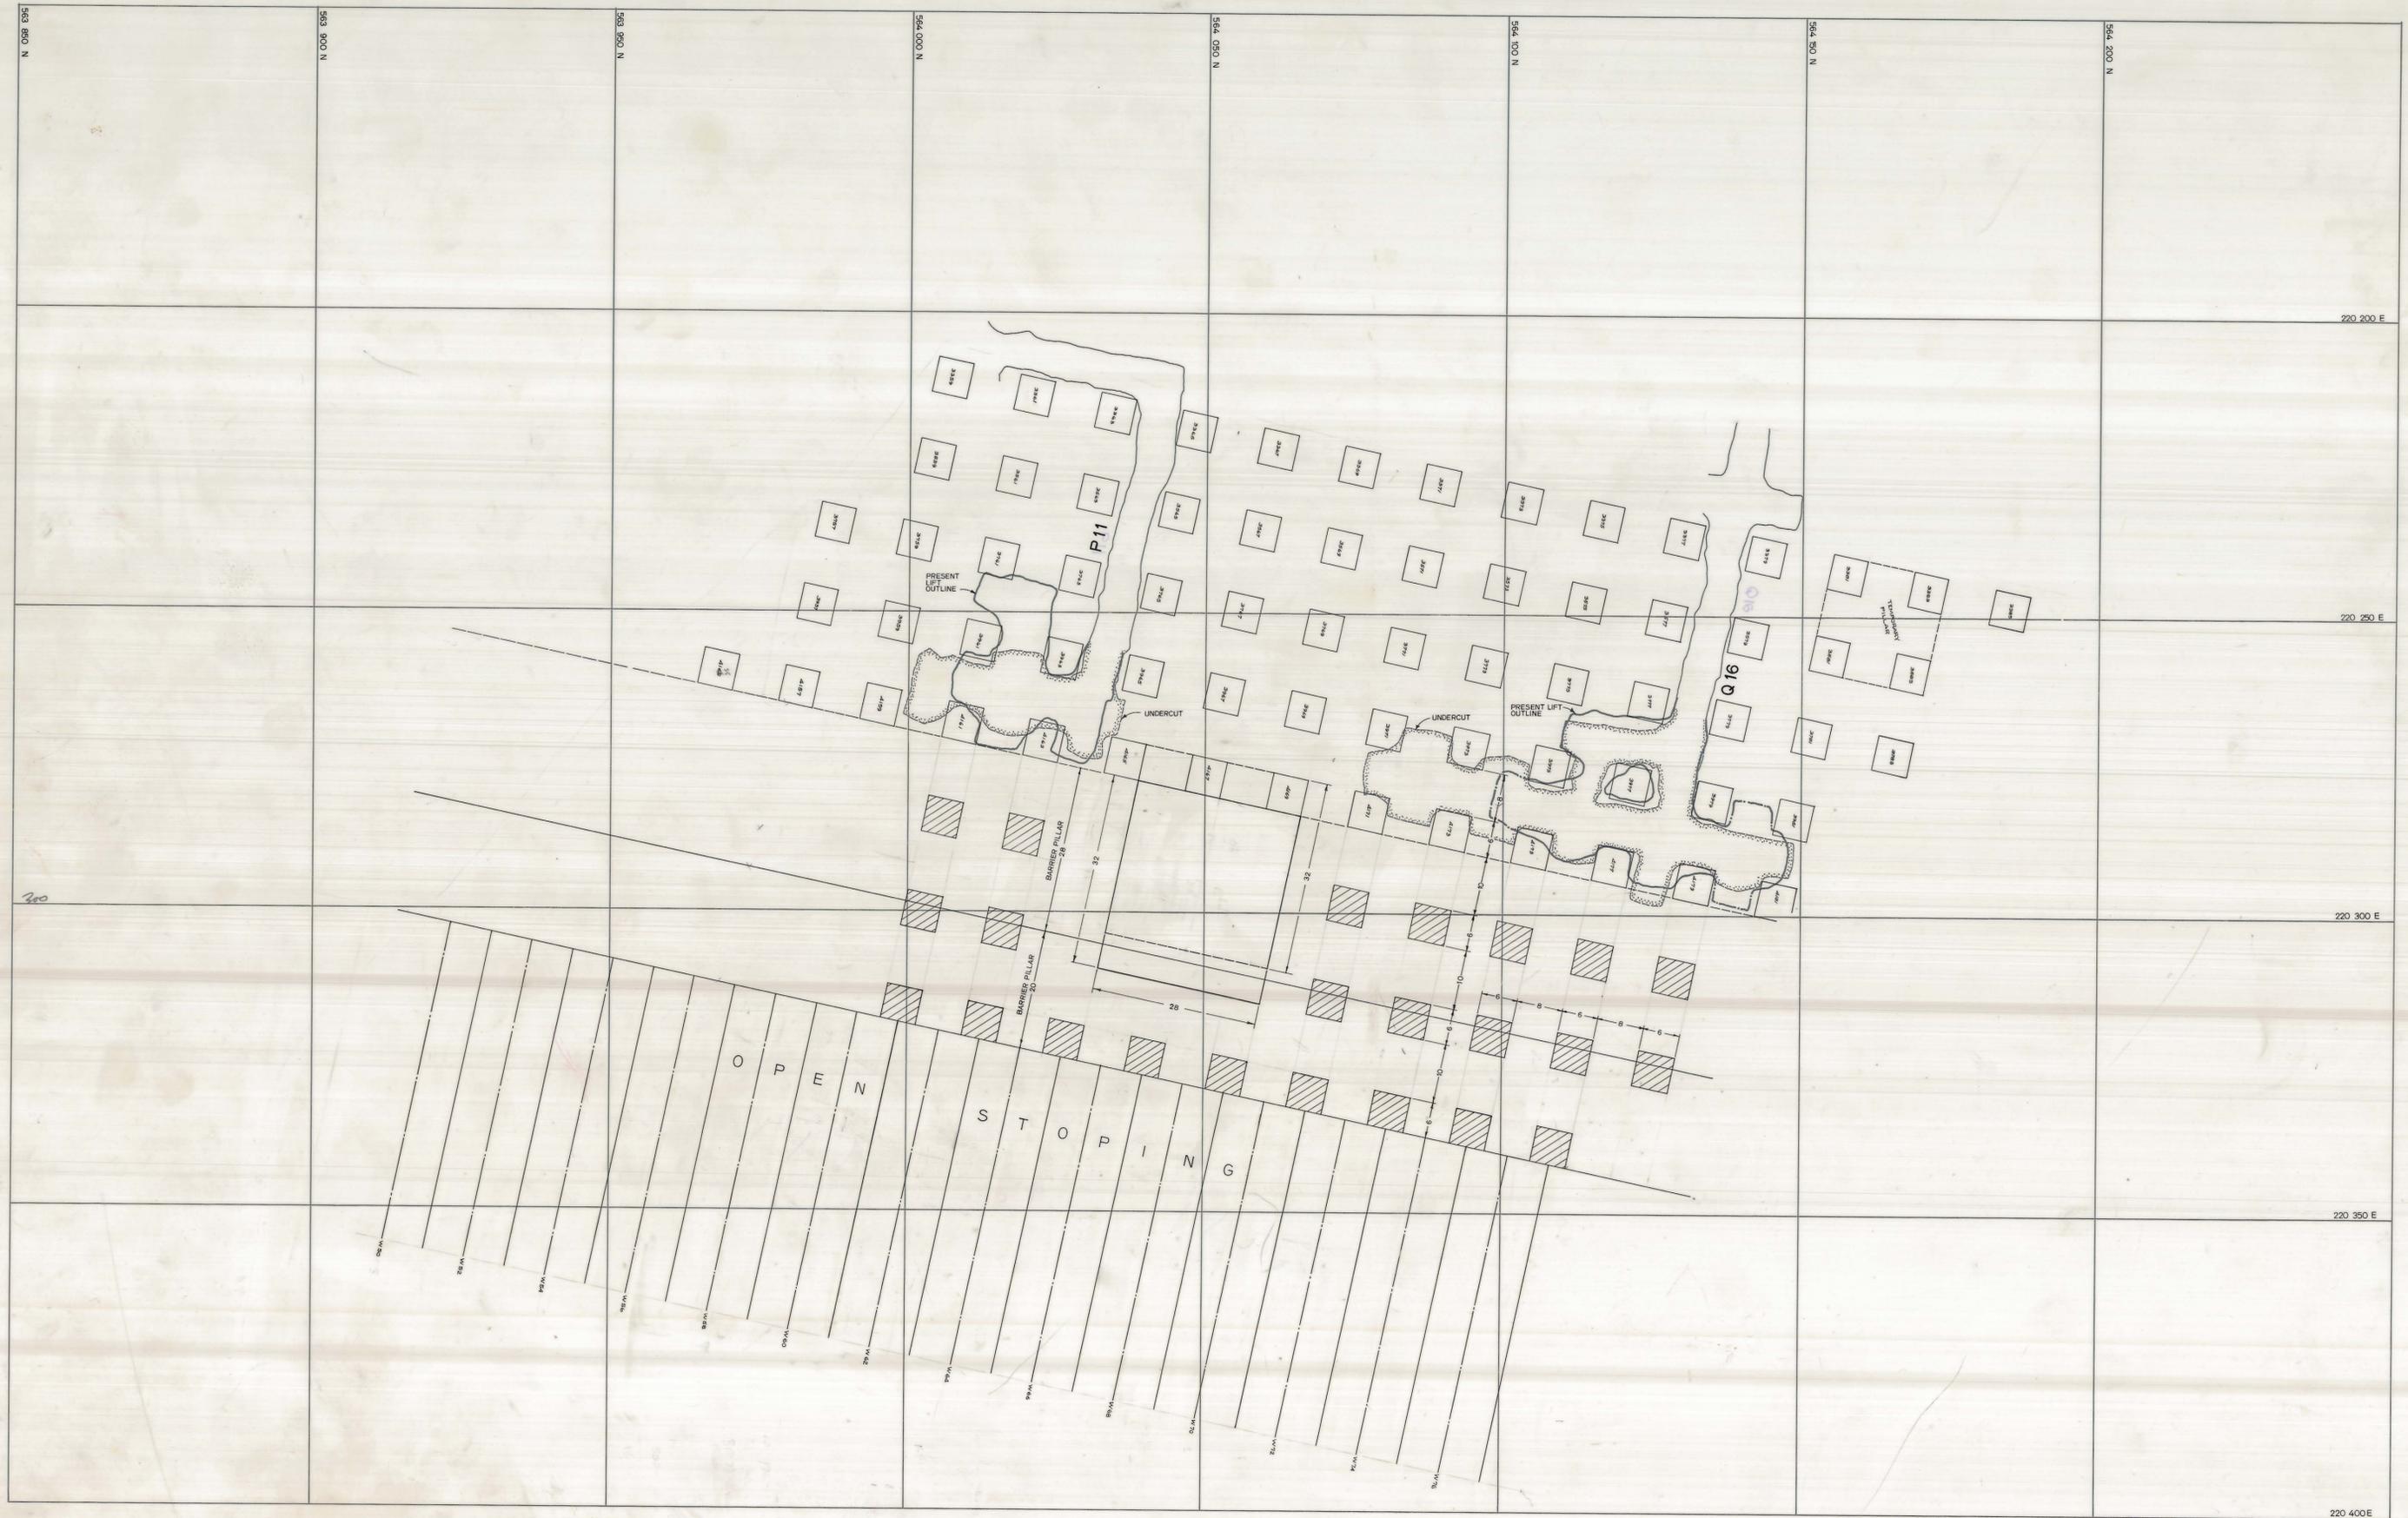

	<p>SCALE 1: 500</p>		<p>LOCATION DOLPHIN MINE</p> <p>SUBJECT PROPOSED BARRIER PILLAR MINING USING POST PILLAR STOPPING METHOD</p>	<p>KING ISLAND SCHEELITE A DIVISION OF WARMAN INTERNATIONAL</p> <p>GRASSY KING ISLAND</p> <p>07 DM 18.1 - 1001</p>
--	---------------------	--	--	--