


5 cm

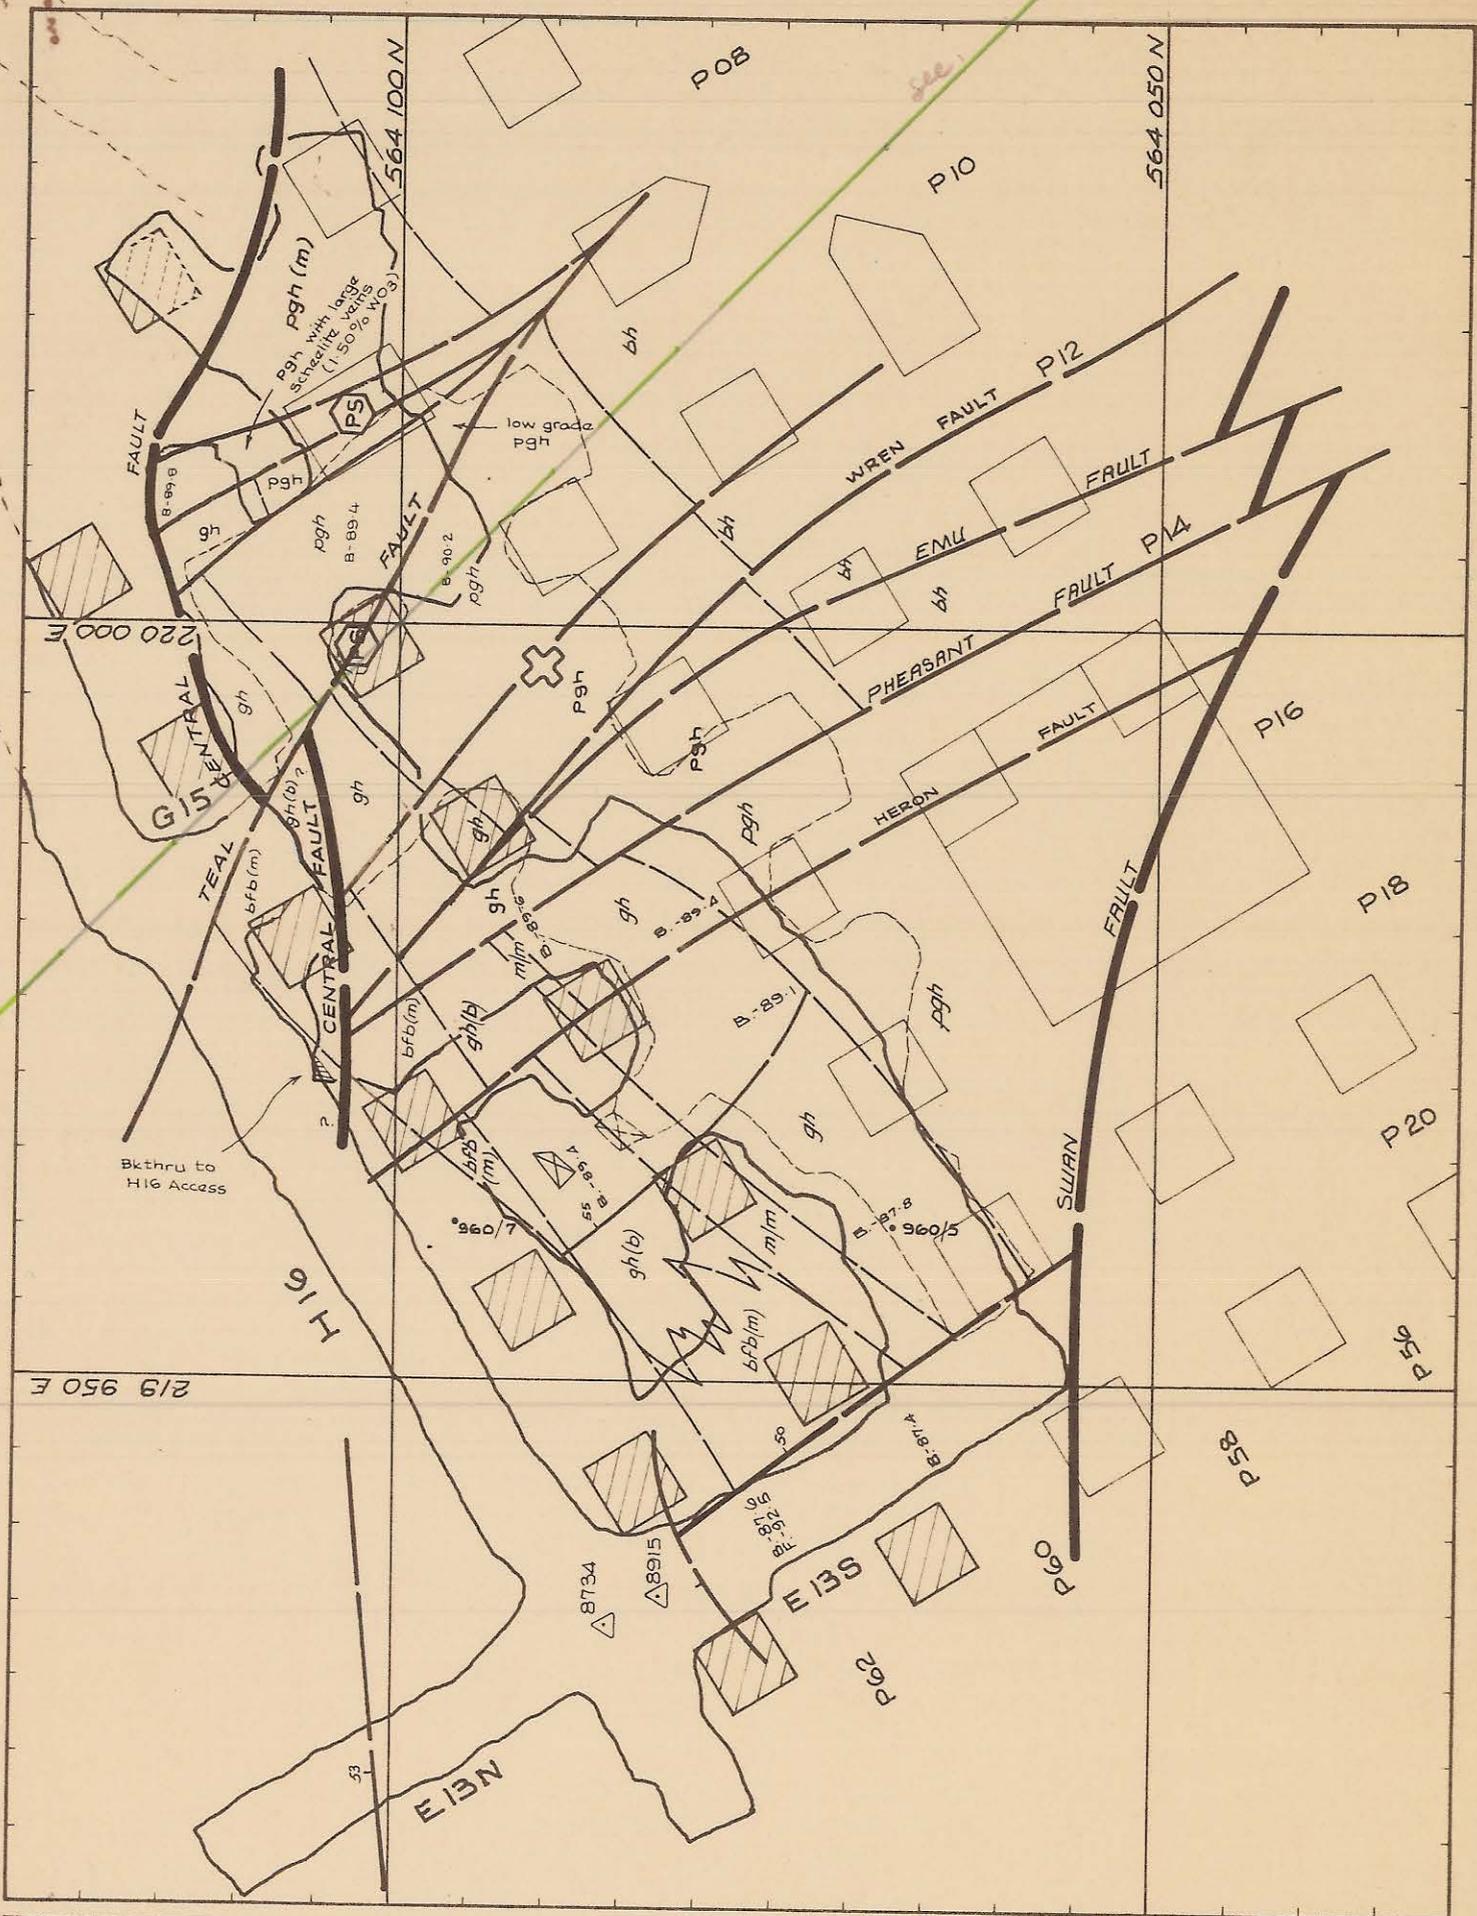

REF PLAN		GEOLOGY	C.J.K.	1:500 SCALE	 KING ISLAND SCHEELITE GRASSY KING ISLAND
----- 16th LIFT		SURVEY			
 PILLAR STITCHING REQUIRED IMMEDIATELY PILLAR EXPOSED.	 WEAK ROCK IN BACK	PLANNING		DOLPHIN MINE 17th LIFT - UPPER PIT AREA -93.5m to -90.0mRL. GEOLOGY at 1.0m ABOVE FLOOR	
		ROCK.MEC.			
GRADE CON.		DRAWING NUMBER			
DRAFTING					
T.S.S.					