


RS 10

-75mR.L. to C2371

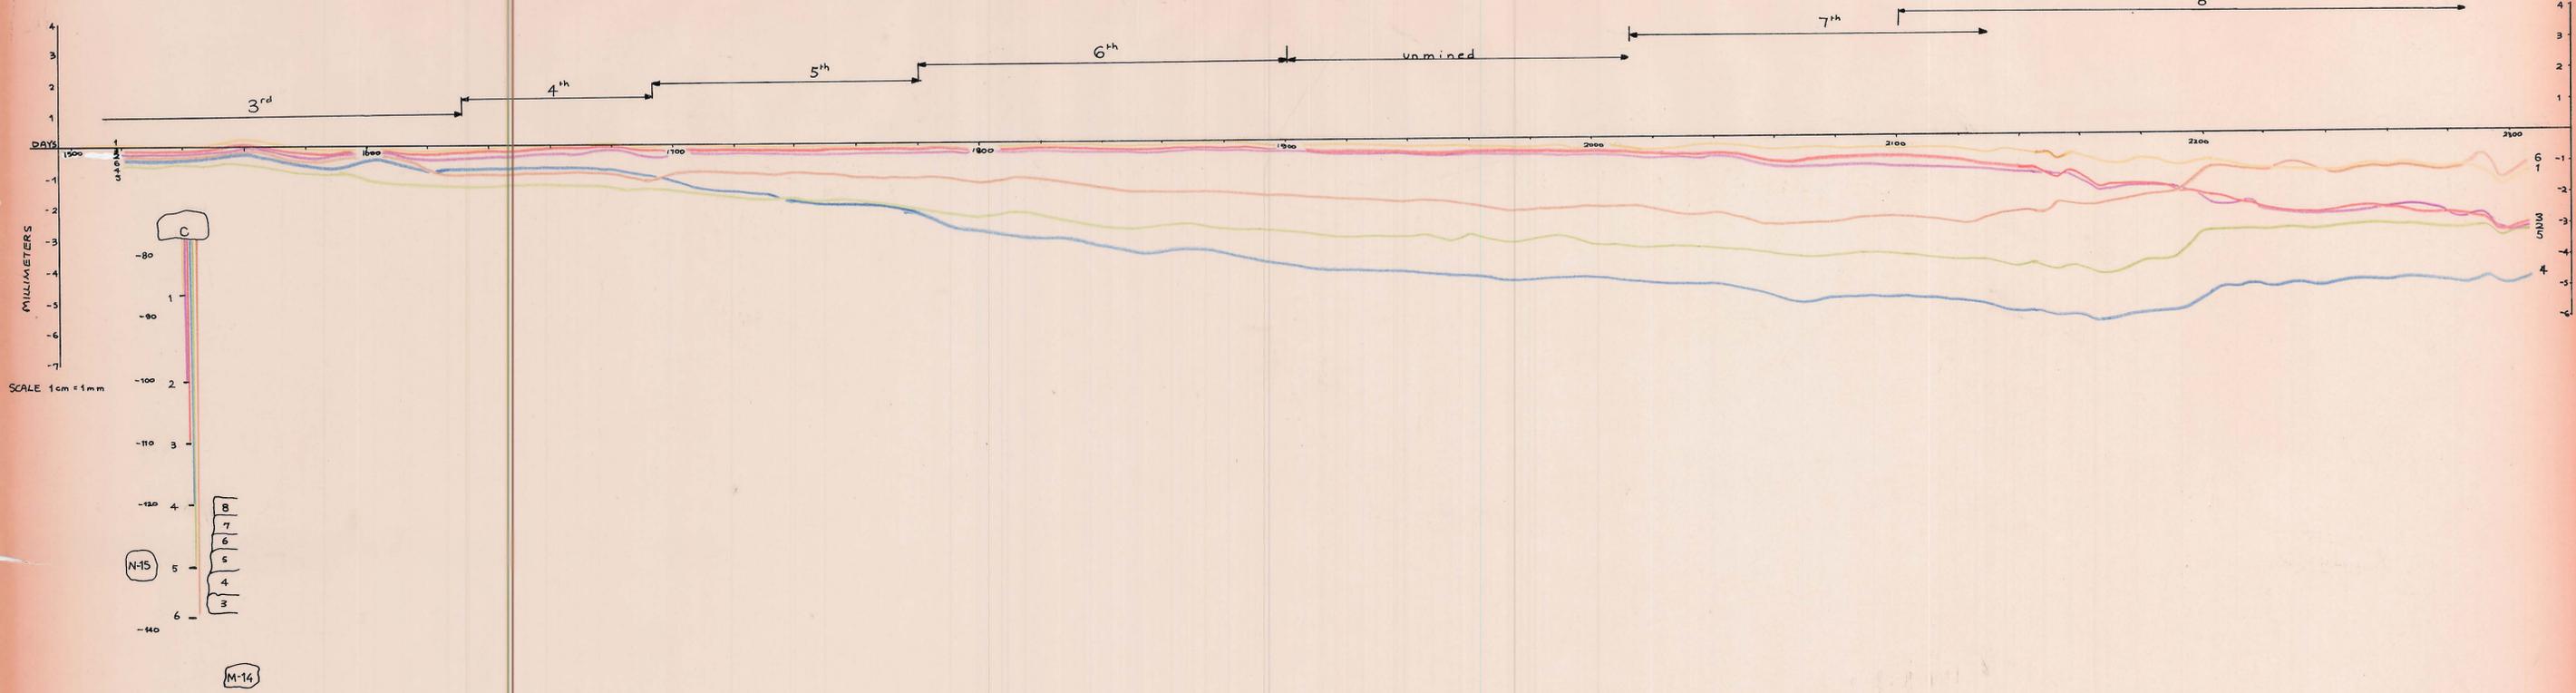

RS 27

I13 to above PIT STOPE

