


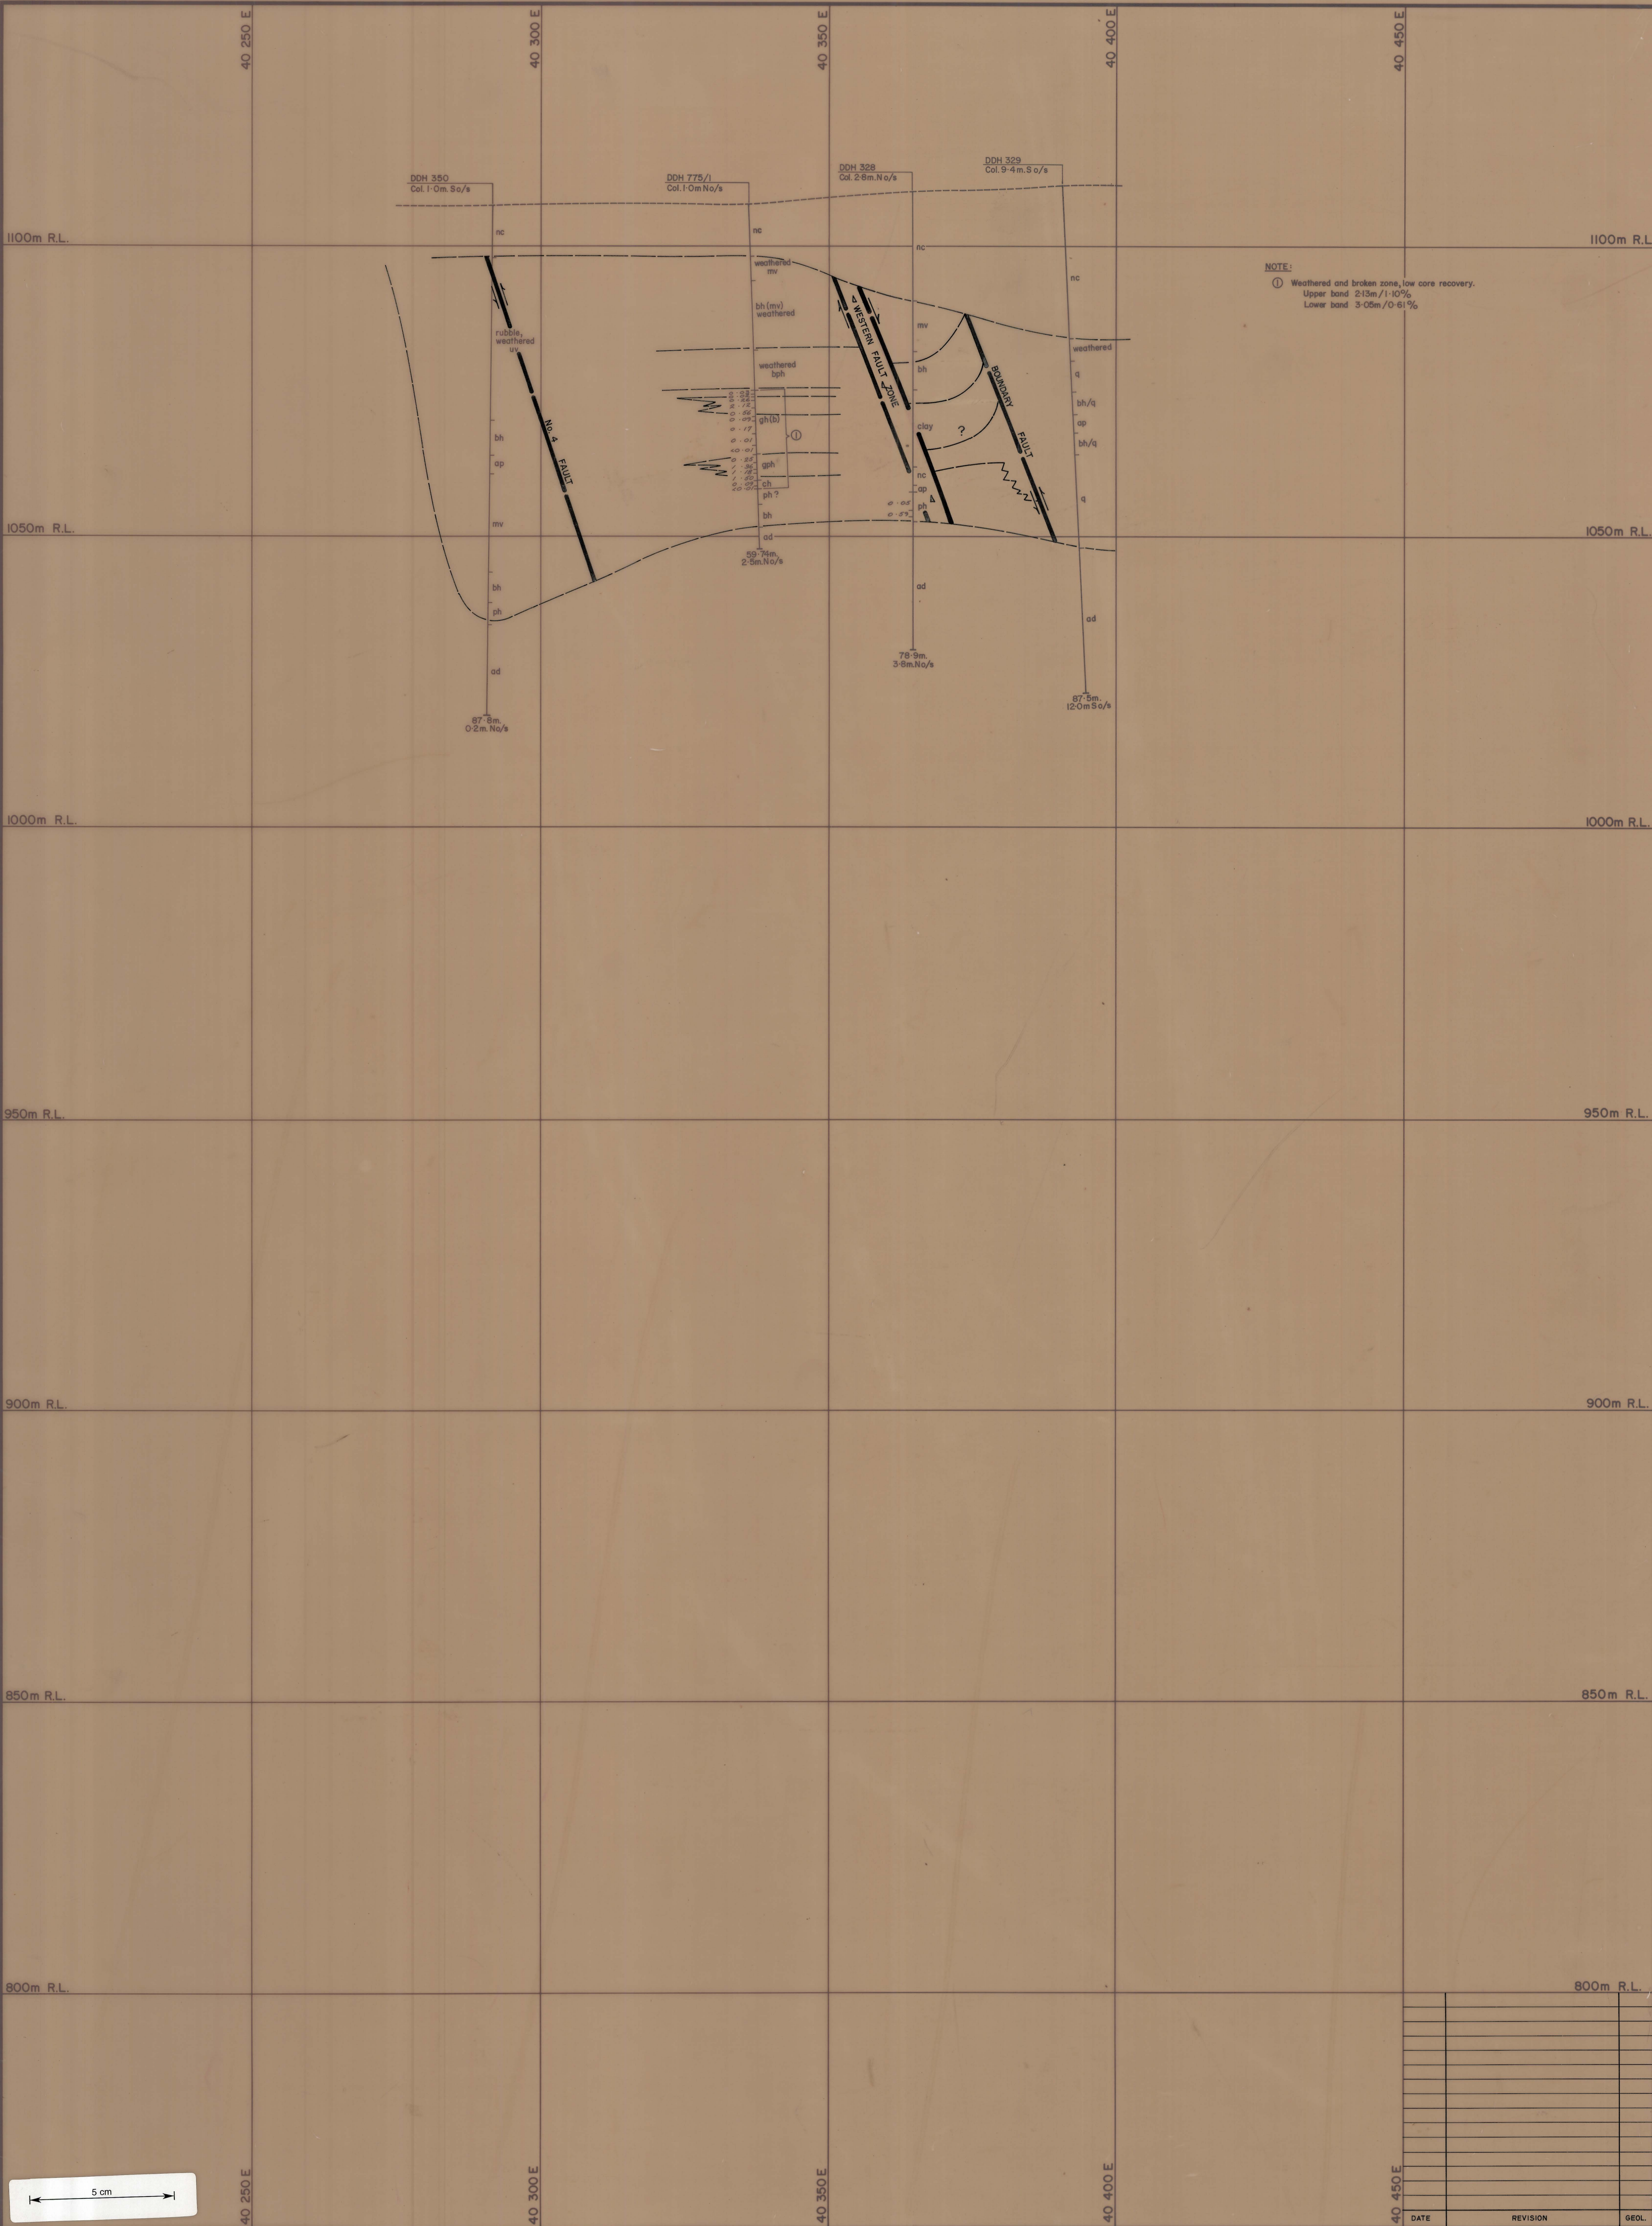

Legend:

uv	Upper metavolcanics	pgh	Pyroxene garnet hornfels	bph	Biotite pyroxene hornfels	nc	No core recovered
bh	Biotite hornfels	pgh(m)	Mineralized pgh (>0.30% WO ₃)	q	Quartzite	(m)	Mineralized
ph	Pyroxene hornfels	gh	Garnet skarn (>0.30% WO ₃)	ad	Adamellite	(b)	Banded
ch	Marble	bfb	Banded footwall beds	ap	Aplite	(p)	Podded
mv	Middle metavolcanics	bfb(m)	Mineralized bfb (>0.30% WO ₃)			(d)	Disturbed
						b.b	Breccia

Fault, showing relative movement

Degree of uncertainty in Fault position

Assay results in % WO₃

Stope, showing area filled

Indicates collar location as being 1.7 metres North of section.

Indicates end of hole as being 2.1 metres South of section.

KING ISLAND SCHEELITE

BOLD HEAD OREBODY

GEOLOGICAL CROSS SECTION

10 775 N

DATE: JAN 53
GEOLOGIST: J/L
DRAWN: J/L
CHECKED: J/L

SCALE: 1:500

No. KG3-211-775