


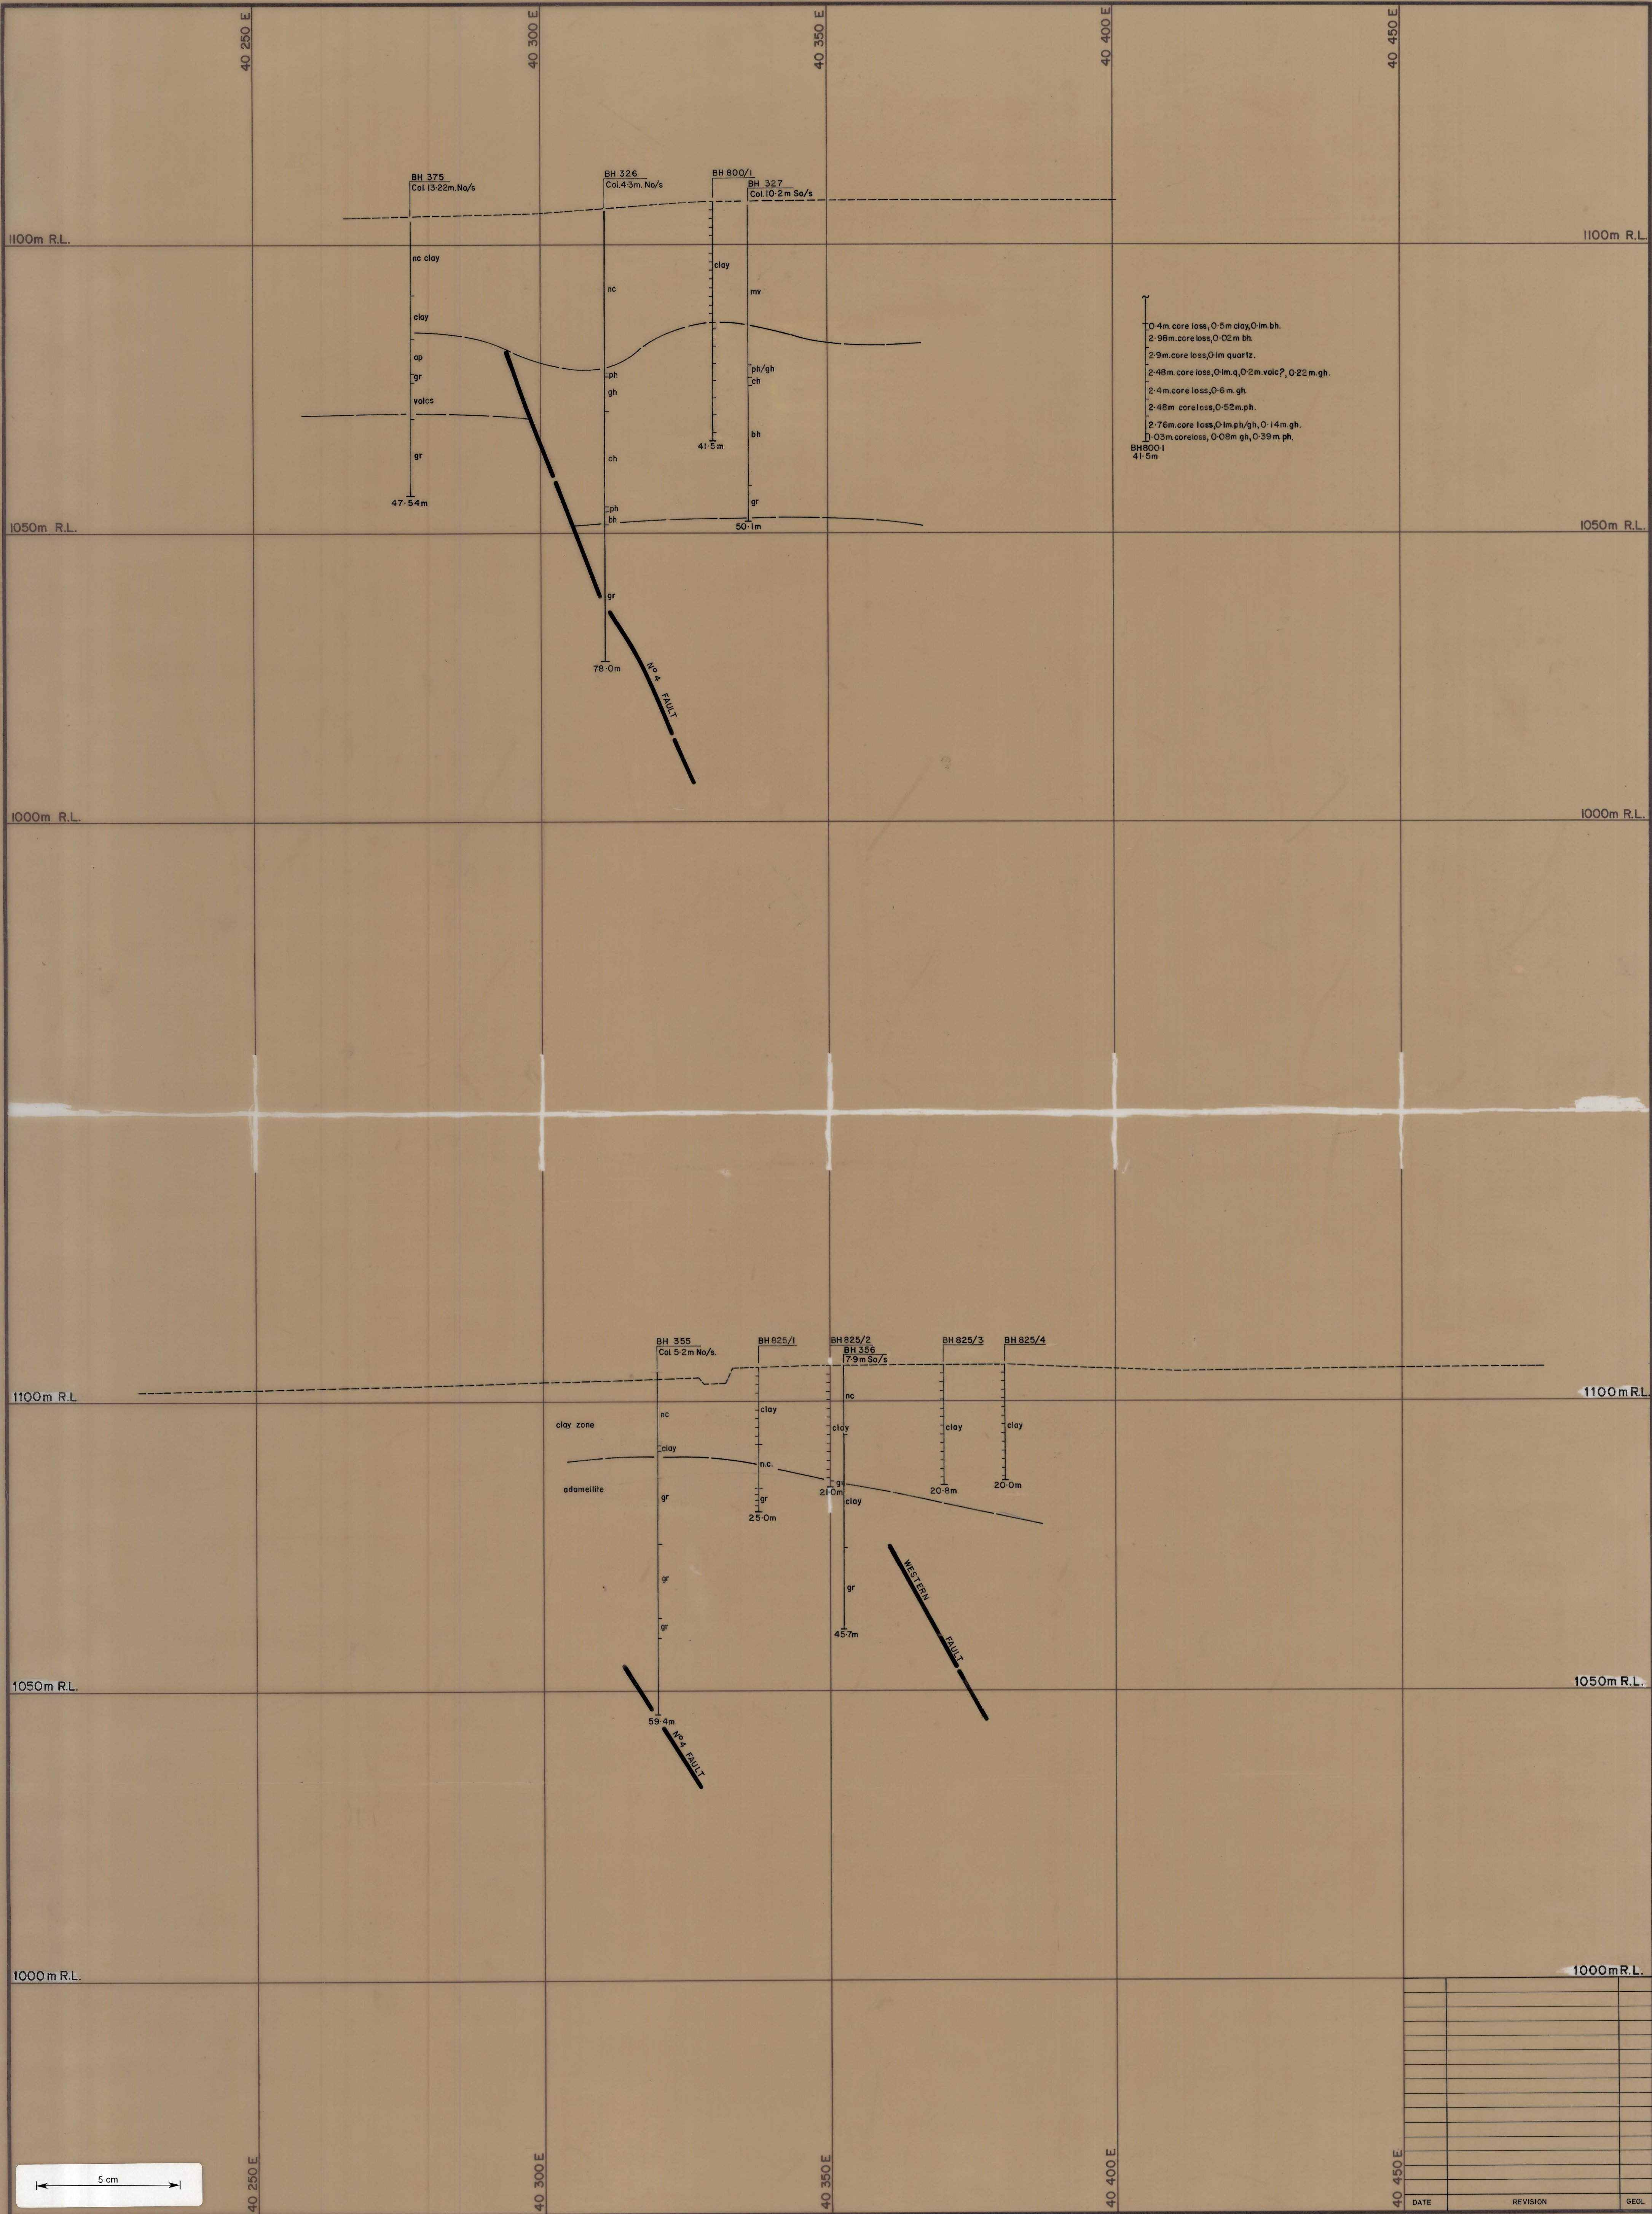

Legend:

uv	Upper metavolcanics	pgh	Pyroxene garnet hornfels	bph	Biotite pyroxene hornfels	nc	No core recovered		Fault, showing relative movement	BH 123	Col. 1.7m Na/s	Indicates collar location as being 1.7 metres North of section.
bh	Biotite hornfels	pgh(m)	Mineralized pgh (> 0.30% WO ₃)	q	Quartzite	(m)	Mineralized		Degree of uncertainty in Fault position		2.1m Na/s	Indicates end of hole as being 2.1 metres South of section.
ph	Pyroxene hornfels	gh	Garnet skarn (> 0.30% WO ₃)	ad	Adamellite	(b)	Banded		Assay results in % WO ₃			
ch	Marble	bfb	Banded footwall beds	ap	Aplite	(p)	Podded					
mv	Middle metavolcanics	bfb(m)	Mineralized bfb (> 0.30% WO ₃)									
				(d)	Disturbed	(d)	Disturbed					
				bb	Breccia							

GEOPEKO LIMITED
KING ISLAND GROUP
No. K63-211-800-25
SCALE: 1:500
BOLD HEAD OREBODY
GEOLOGICAL CROSS SECTION
10 800 N & 10 825 N

DATE: 1-8-91	REVISION:	GEOL.
BEOLOGIST:		
DRAWN: M. VES.		
CHECKED:		