


0374_2892

07DM02.7-1006
TES 6.

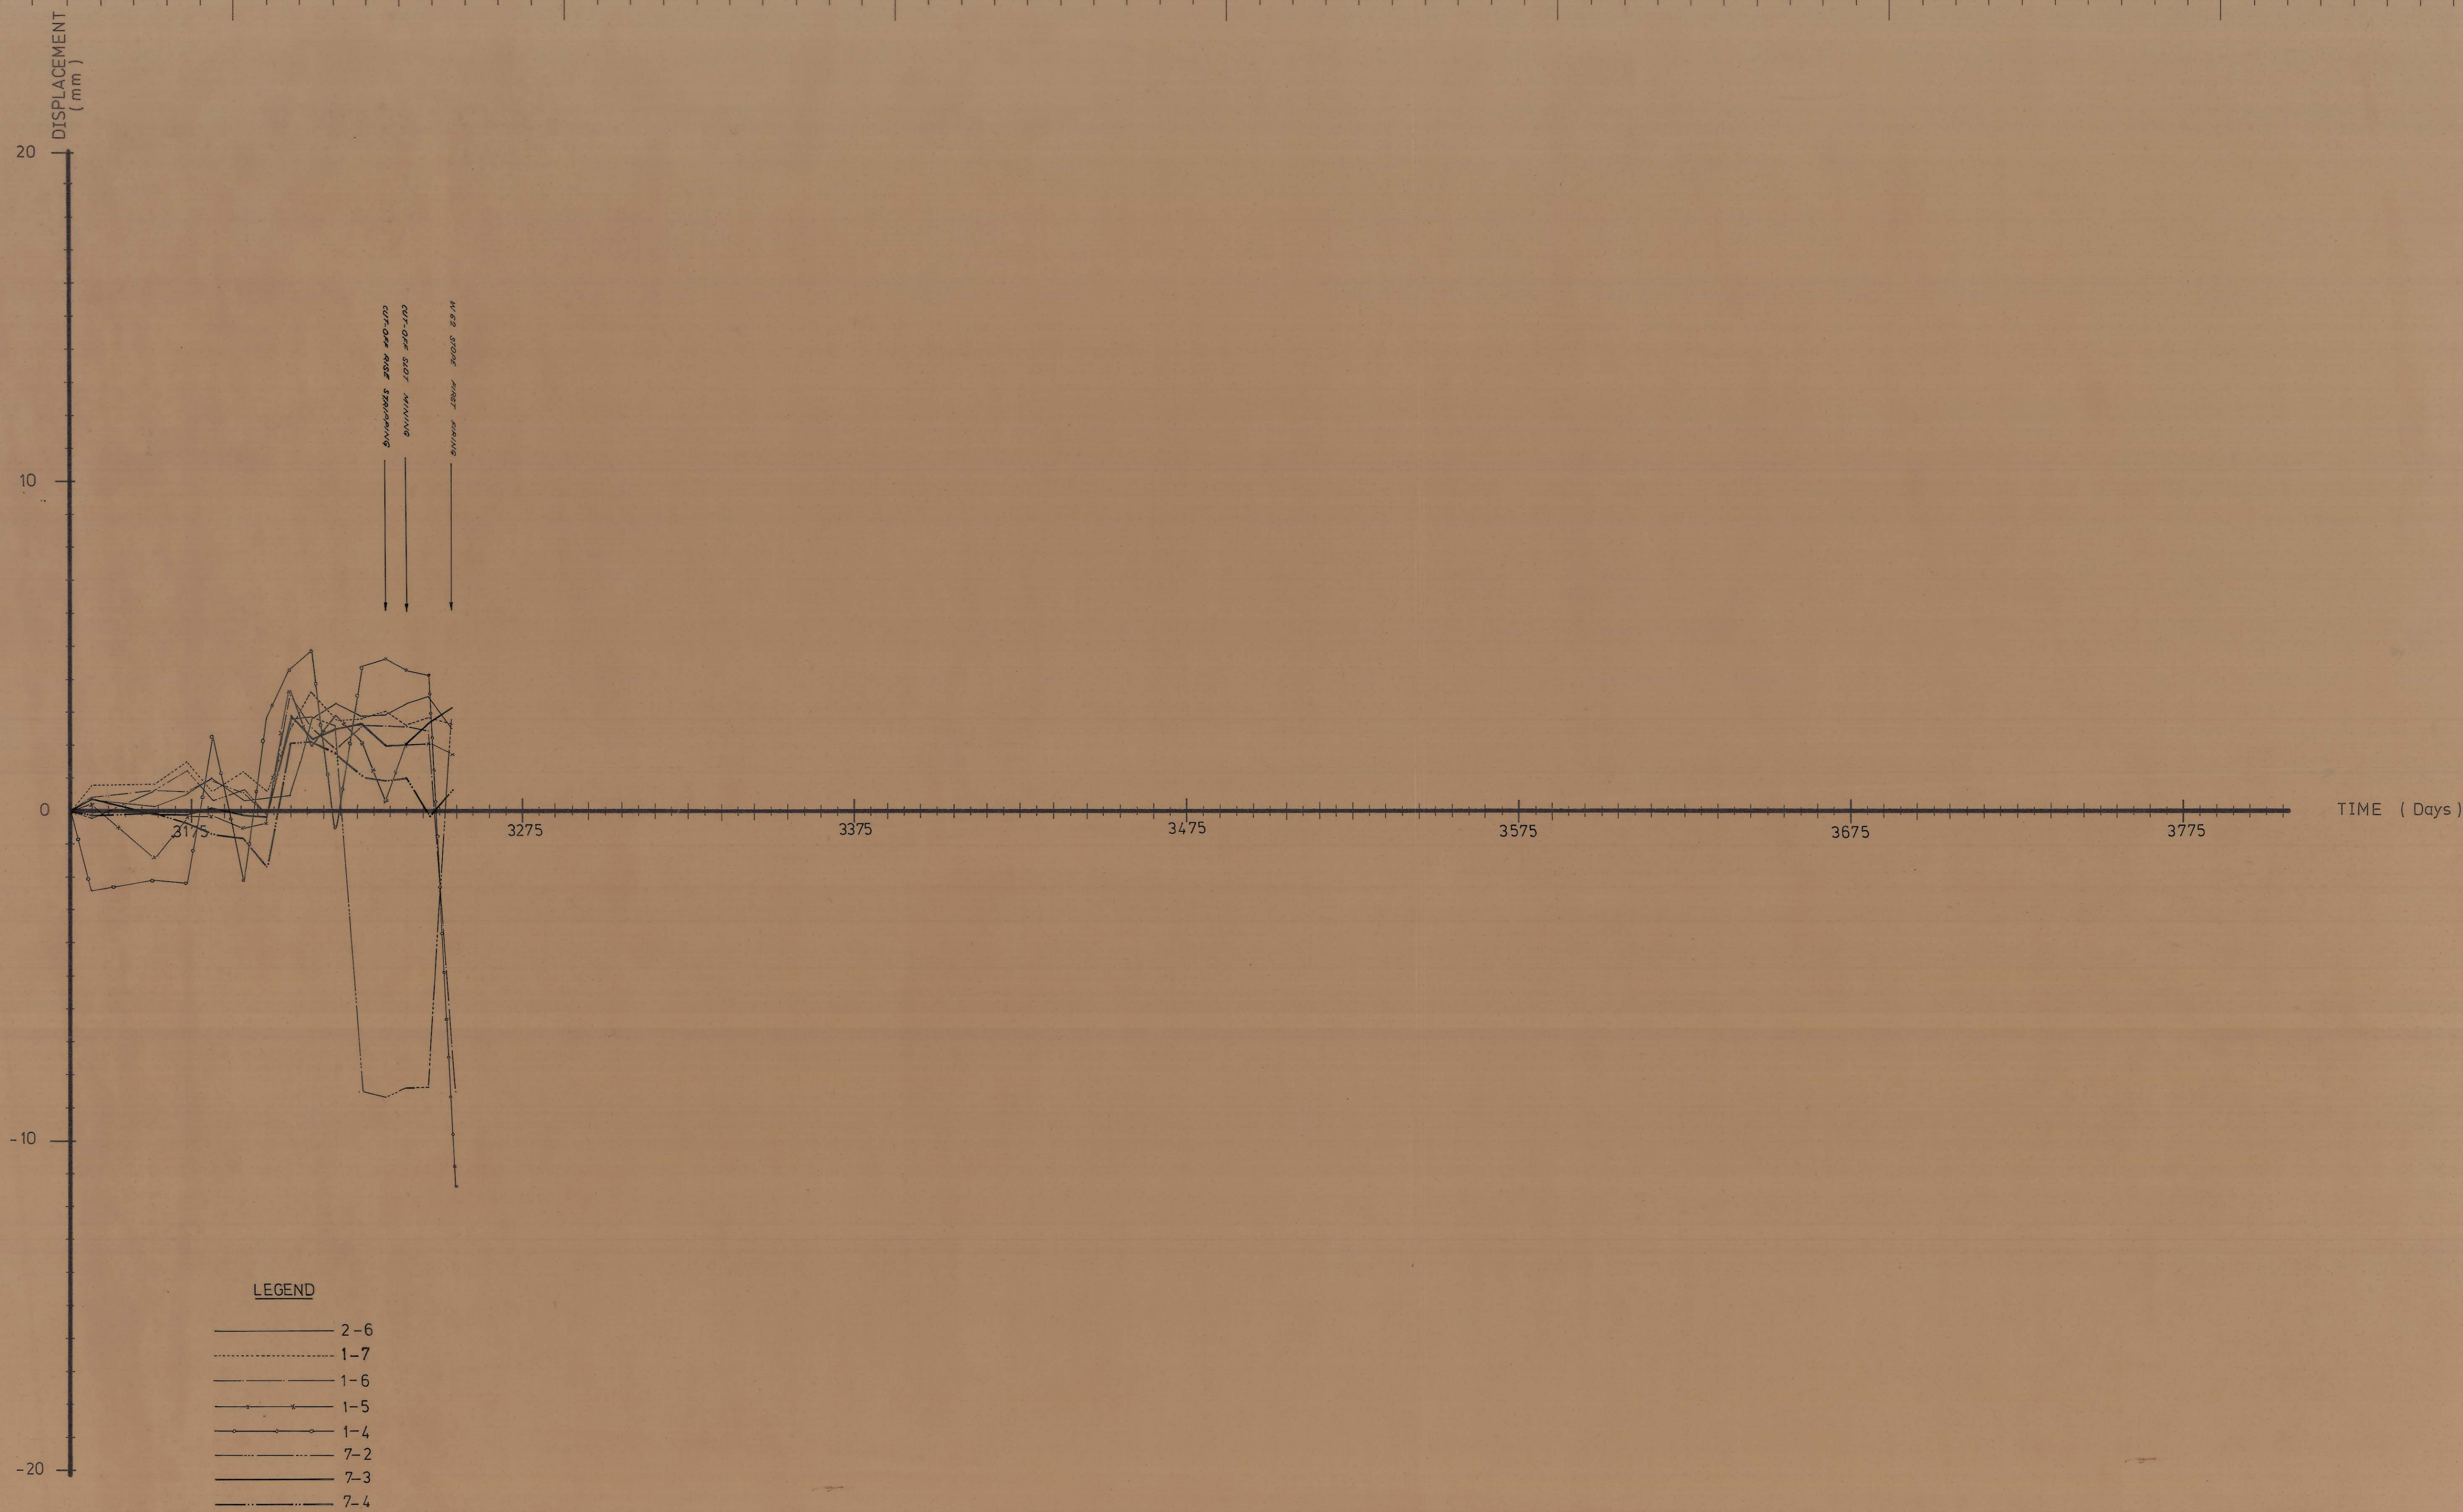

REVISIONS	
Nº	DATE

INITIALS	APPROVAL	INITIALS	DATE
	PLANNING ENGINEER		
	SNR. PLANNING ENGINEER		
	TECHNICAL SERVICES SUPT.		
	GENERAL MINING SUPT.		
	MINE SUPT.		
	SNR. SURVEYOR		
	SNR. GEOLOGIST		

SCALE 1:

LOCATION

DOLPHIN MINE

SUBJECT

TAPE EXTENSOMETER READINGS
PLOT.

STATION No TES 6 , IN W60
AT -220 m R.L.



A Member of the Peke Waisend Group

GRASSY

KING ISLAND

PRELIMINARY ☐ FINAL ☐

PLAN NUMBER

07DM02.7-1006